


24 MORNING ST. CBL 003 F 008

NON Load Bearing PARTITION WALL WITH OPENING

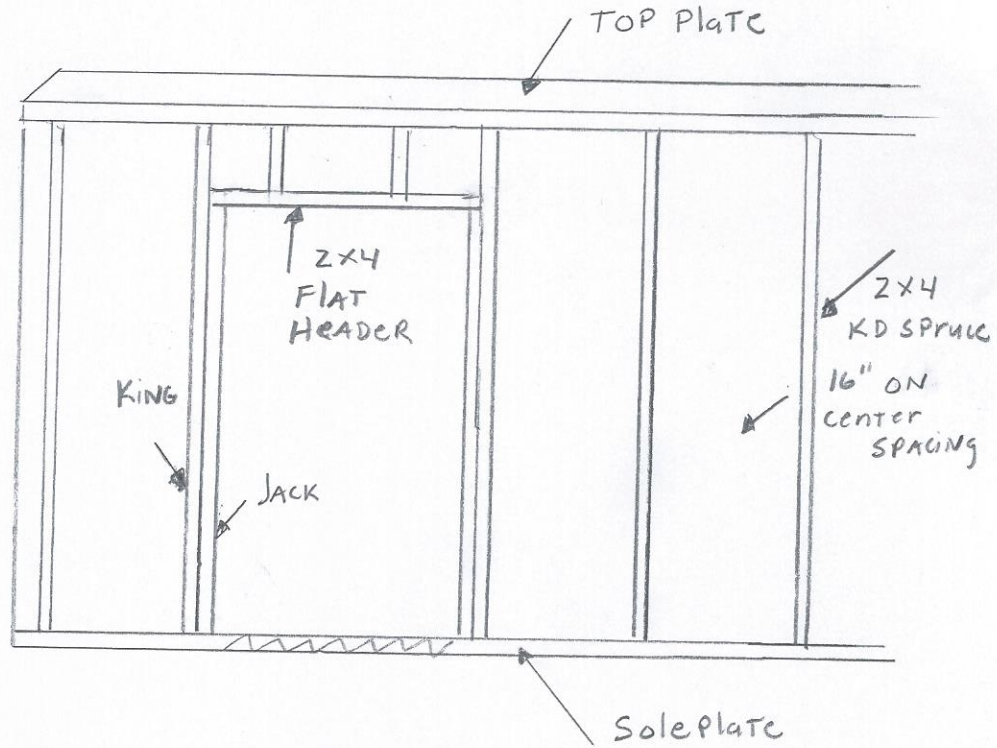

Framing FOR closet and bathroom WALLS.

ALL 2x4 KD SPRUCE 16" ON CENTER.