



Remodeled 3RD FLOOR PLAN
SCALE: 1/4" = 1'-0"

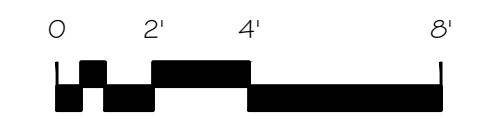

Remodeled STREET ELEVATION
SCALE: 1/4" = 1'-0"

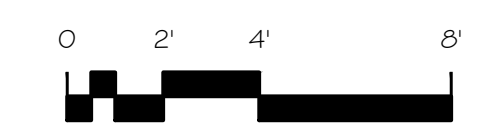

EXTERIOR FINISH NOTES


1. Dormer Roof to match existing
2. New Shake siding to match existing
3. Trim to match existing
4. New Windows to match existing in appearance
5. Colors to match existing



Remodeled RIGHT SIDE ELEVATION
SCALE: 1/4" = 1'-0"



1. Contractor/owner responsible for securing all necessary permits.
2. Contractor/owner will Comply with all applicable codes and ordinances.
3. Contractor/owner to verify all site grades and dimensions.

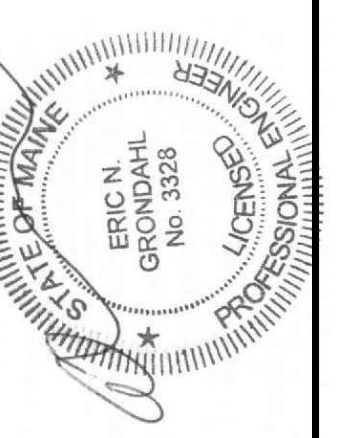

**Renovations to Existing
Apartment Building
23 Vesper Street**

DATE	02/23/18	BY	JJO
NO	A	REMARKS	ISSUED FOR PERMIT
CODE:	IRC 2009		
TOWN	Portland		
DATE:	12-04-17		
SCALE:	As Noted		
DRAWN:	JJO		
TITLE:	Remodeled CONDITIONS		
FILE:			
SHEET:	A1-01		