


VASPER ST →

48'

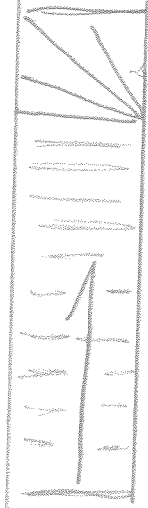


STAIRS UP TO 3rd FLOOR



House EXITS

REAR STAIRS UP TO THIRD FLOOR

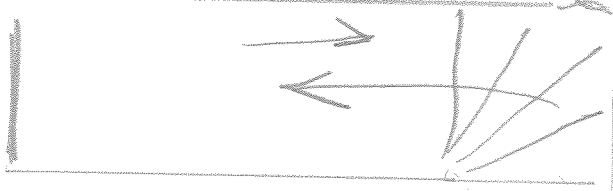

ENTRY DOOR

ENTRY DOOR

22 1/2

← 52 CONGRESS ST →