



**2. PROPOSED PARTIAL THIRD FLOOR PLAN**

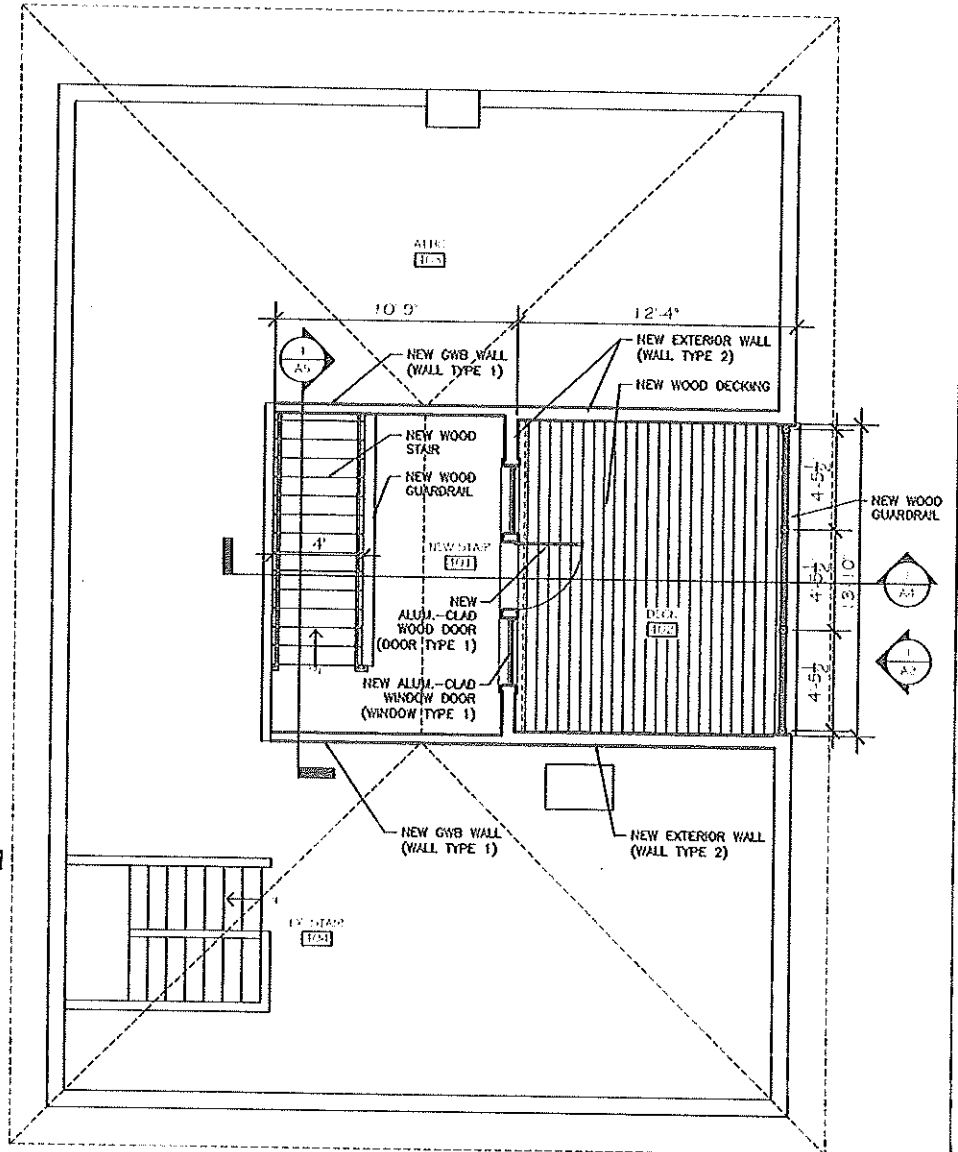

**1. PROPOSED ROOF PLAN**

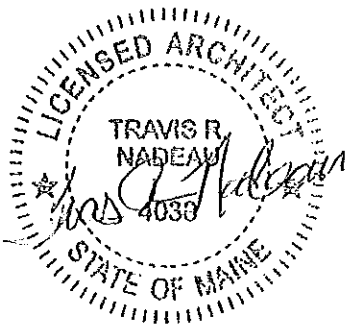

<p><b>Elaine Mullin, Owner</b>          99 Beckett Street          Portland, Maine 04101          elainemullin@gmail.com (207)671-6132</p>	<b>PROPOSED ROOF PLAN</b>		
	SCALE: 1/8"=1'-0"	DATE: 03/13/15	SHEET: A1