




ARCHITECTS

49 DARTMOUTH STREET
PORTLAND, MAINE 04101
207-775-1059
www.pdtarch.com

COPYRIGHT 2012
PDT Architects
Reuse or reproduction of
the contents of this document is not
permitted without written
permission of PDT Architects.

ADAMS SCHOOL REDEVELOPMENT
Portland, Maine

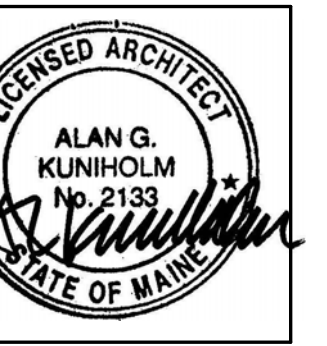

JOB NO.
08-056


DRWN. CHK
Checker

SCALE:
1/8" = 1'-0"

ISSUE
5 MARCH 2012

TITLE
SECOND FLOOR -
ALL BUILDINGS

SHEET
A102

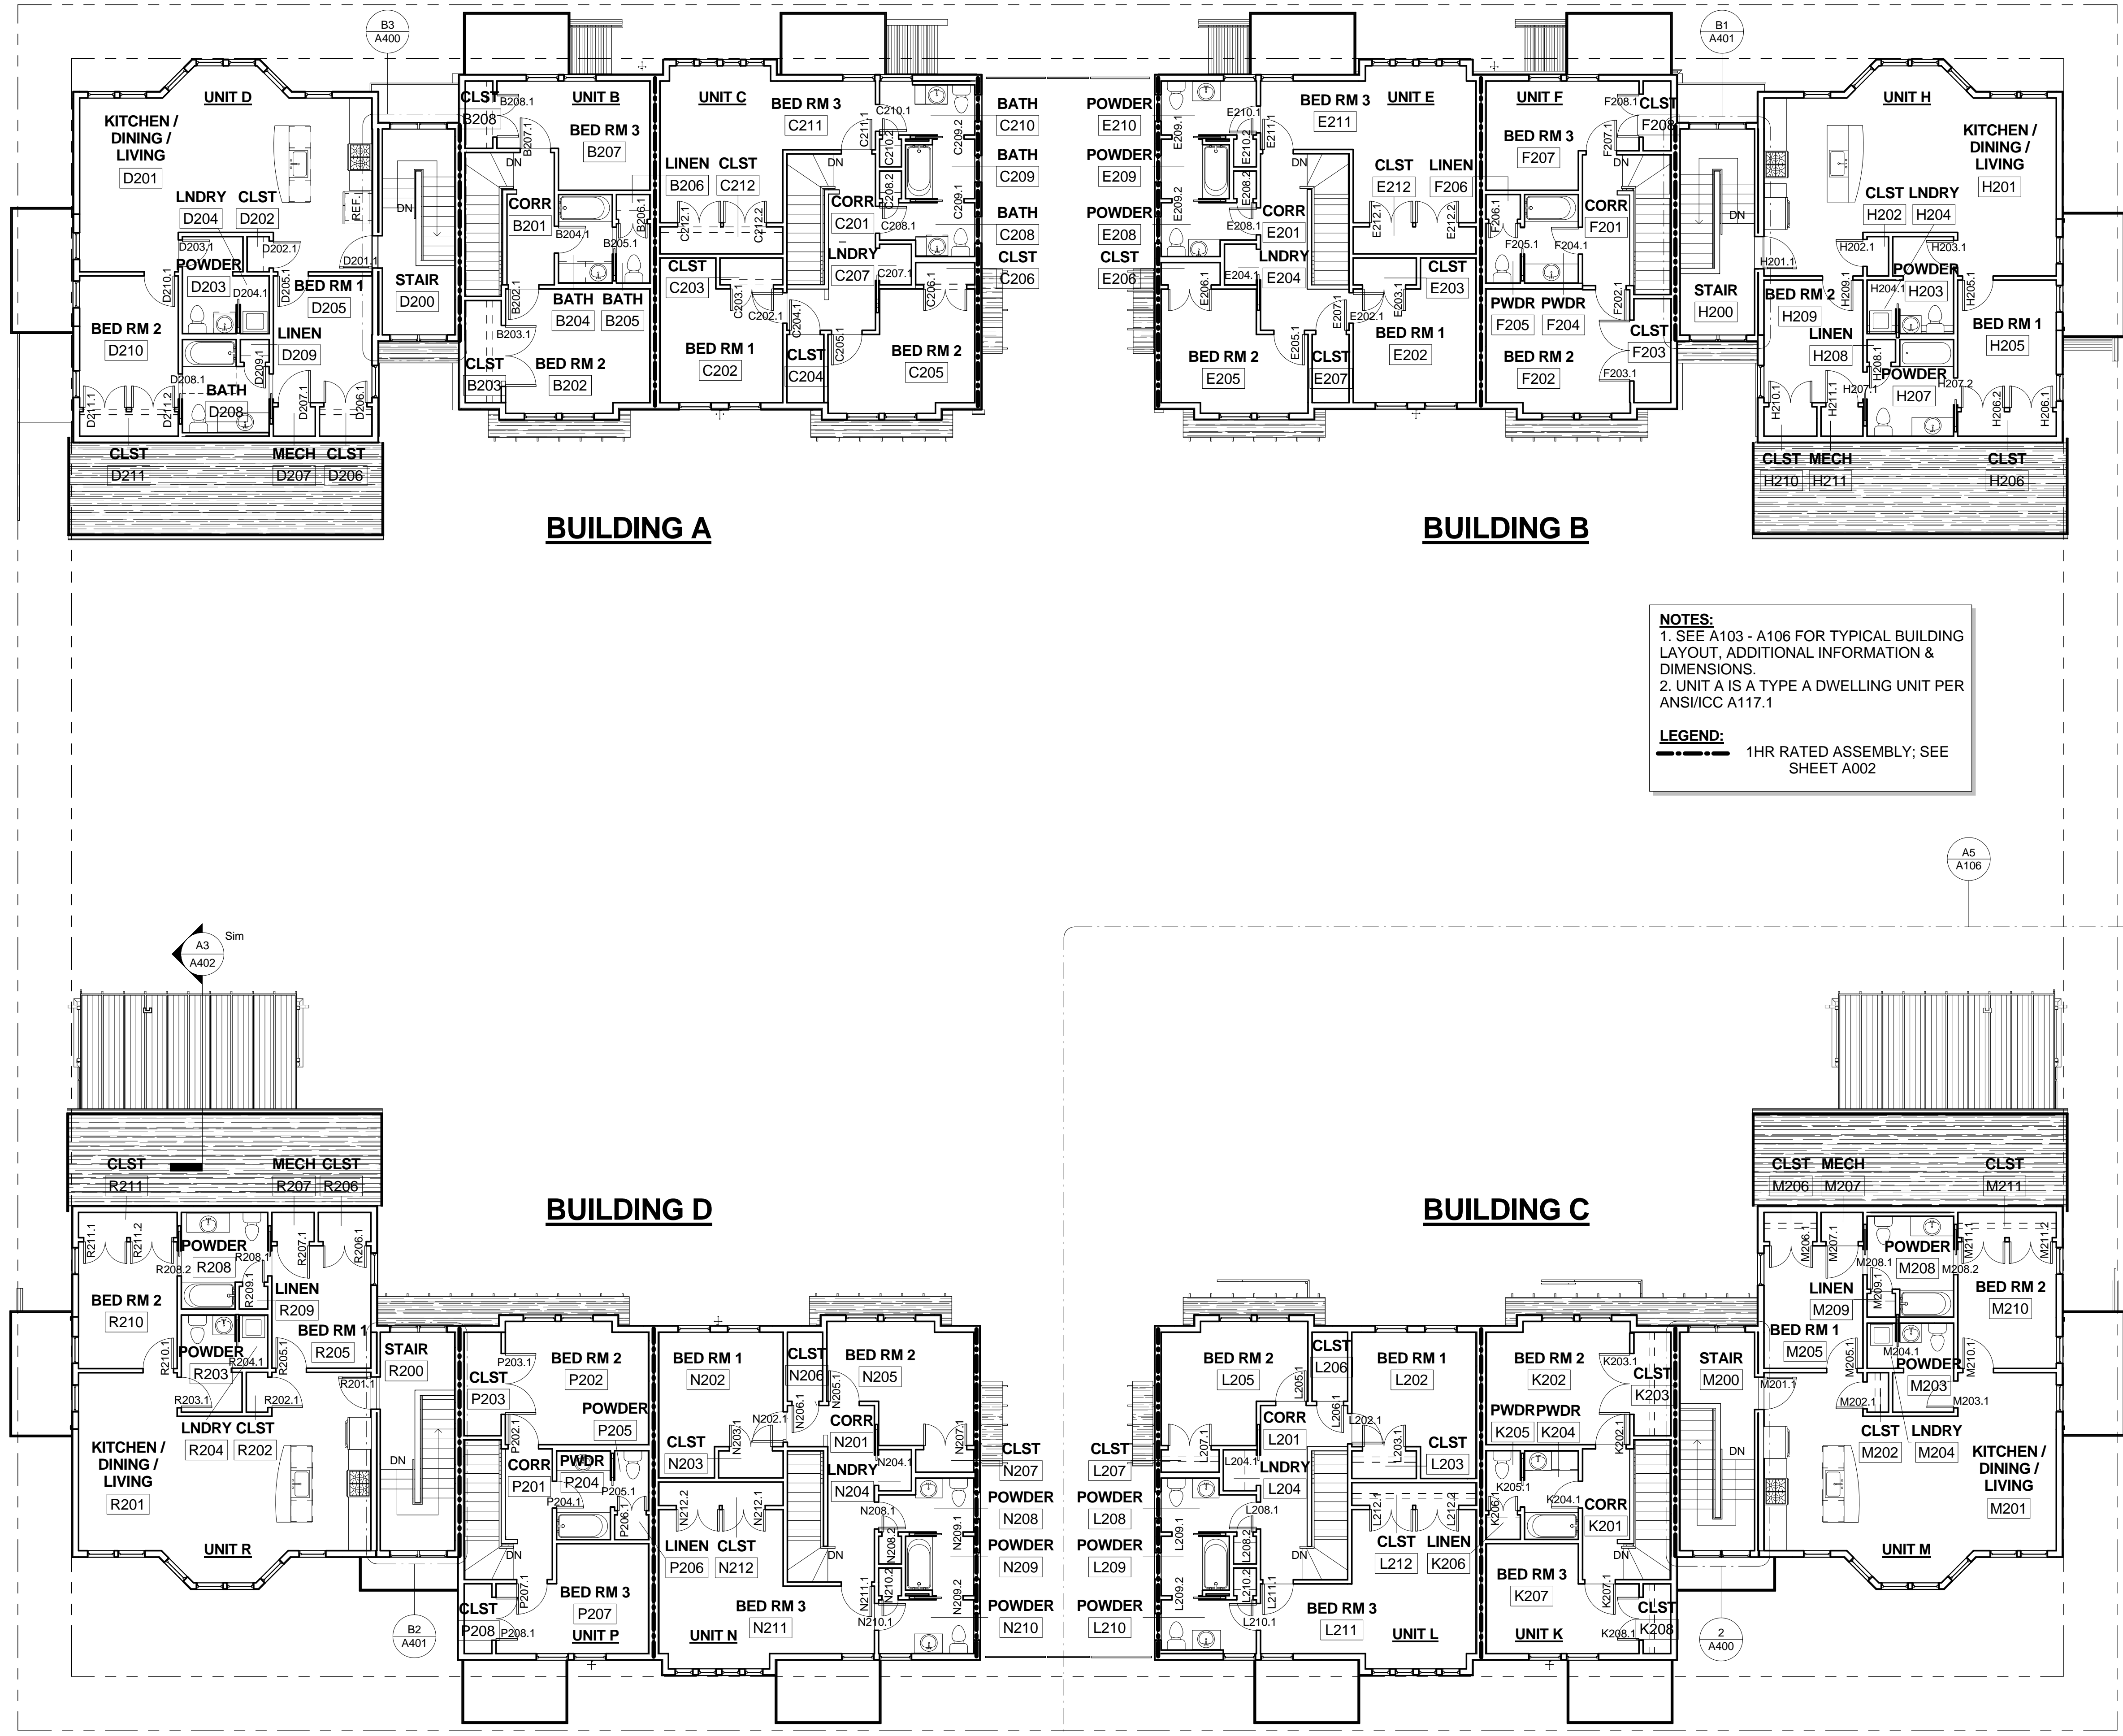

NOTES:
1. SEE A103 - A106 FOR TYPICAL BUILDING LAYOUT, ADDITIONAL INFORMATION & DIMENSIONS.
2. UNIT A IS A TYPE A DWELLING UNIT PER ANSI/ICC A117.1

LEGEND:
--- 1HR RATED ASSEMBLY; SEE SHEET A002

A5 2ND FLOOR - ALL BUILDINGS
1/8" = 1'-0"