




1 TYPICAL KITCHEN - 2BR UNIT
1/4" = 1'-0"

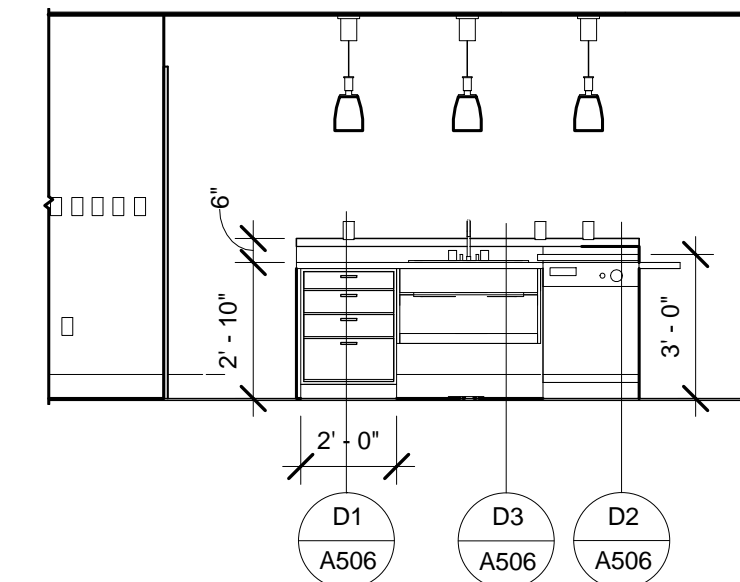


2 TYPE A KITCHEN ISLAND- A101- WEST- BLDG A 2BR UNIT
1/4" = 1'-0"

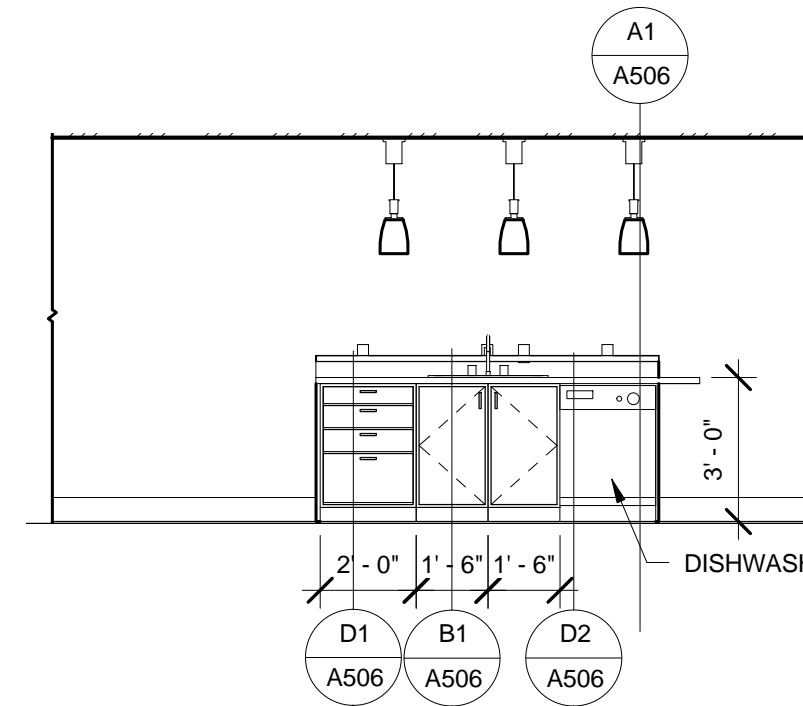


3 KITCHEN ISLAND - 2BR UNIT
1/4" = 1'-0"

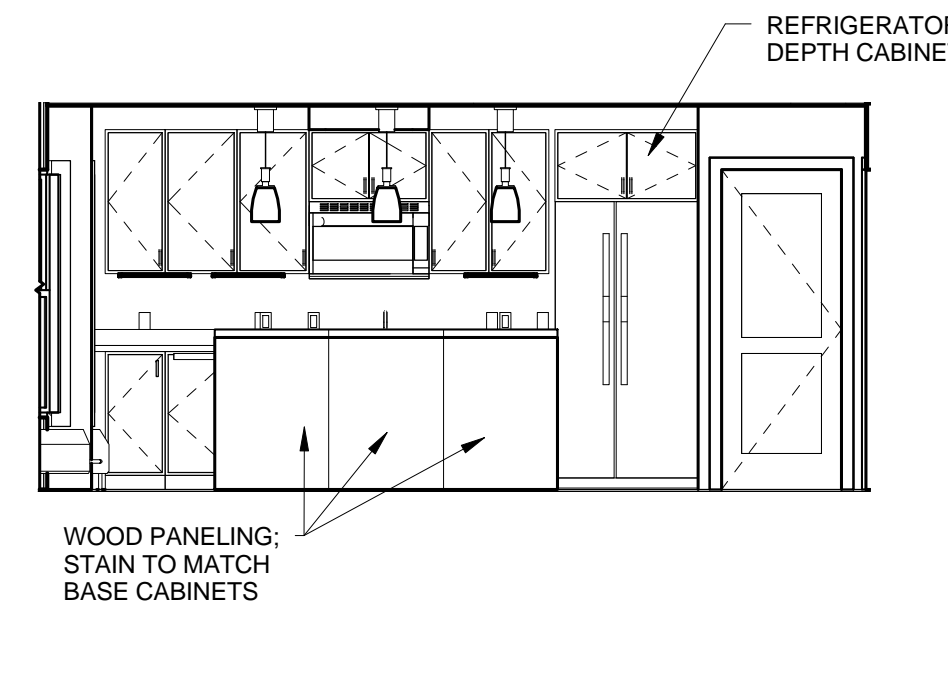


4 KITCHEN ISLAND - 2BR UNIT
1/4" = 1'-0"

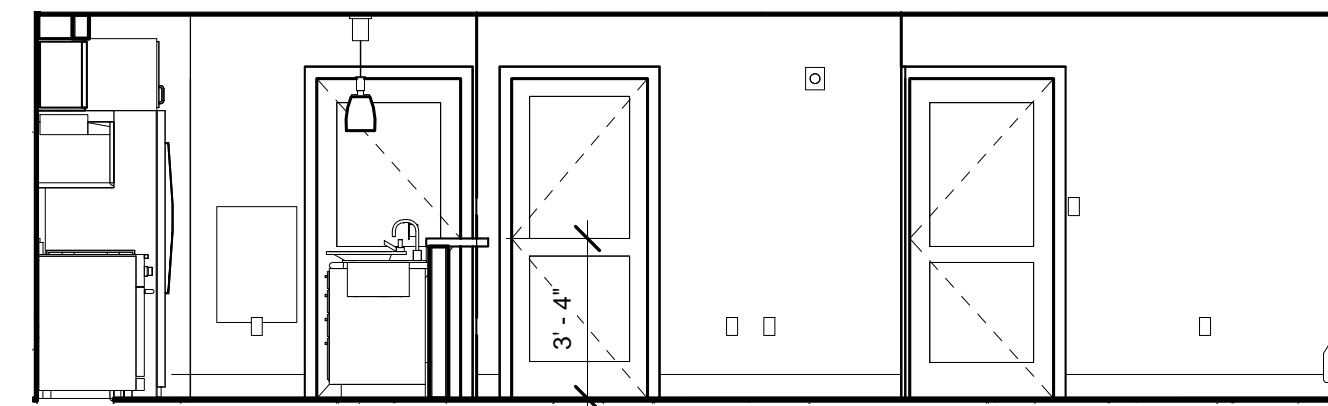


5 KITCHEN/LIVING/ DINING - 2BR UNIT
1/4" = 1'-0"

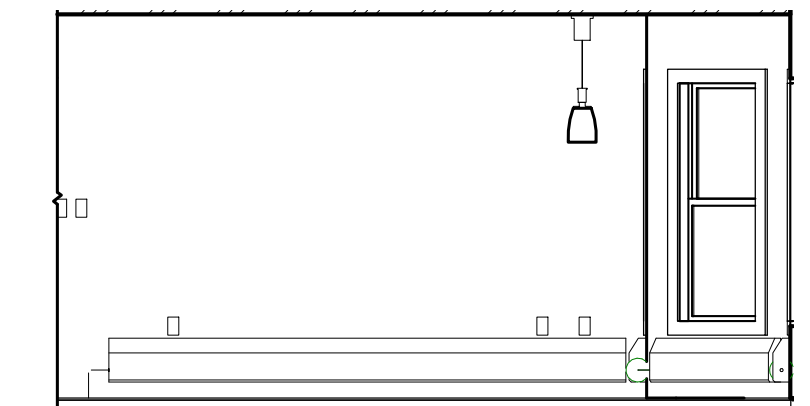


6 KITCHEN/LIVING - 2BR UNIT
1/4" = 1'-0"

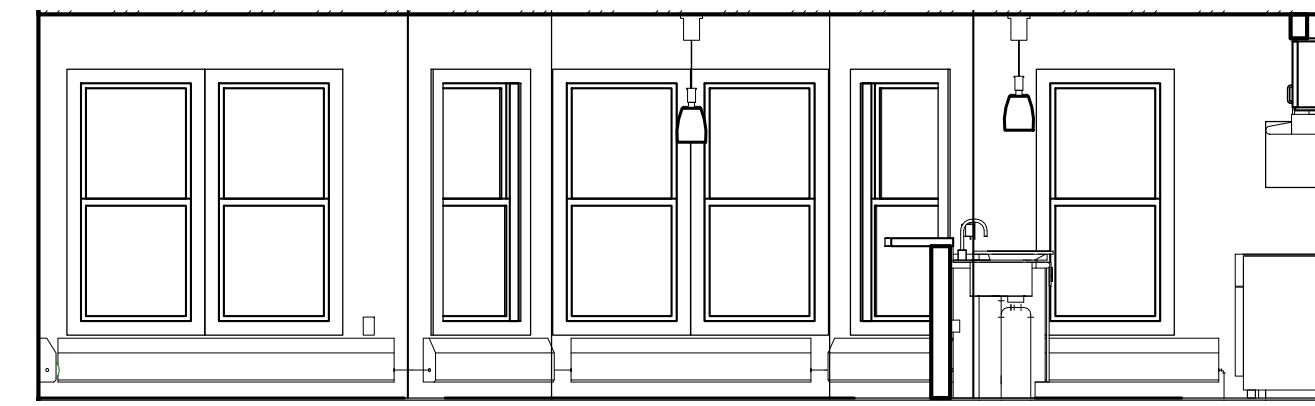


7 KITCHEN/LIVING - 2BR UNIT
1/4" = 1'-0"

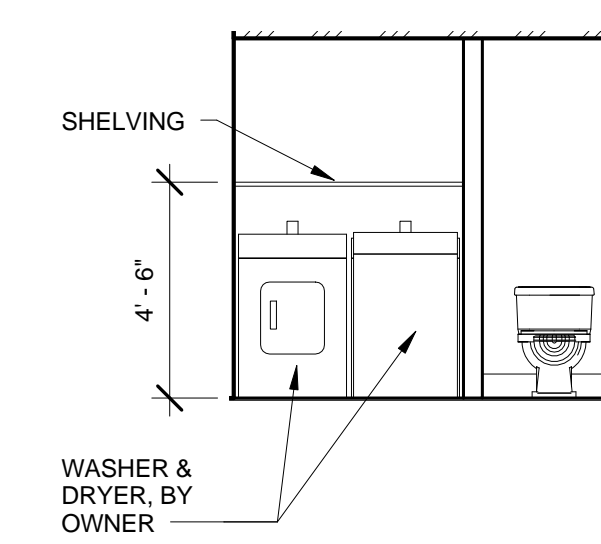


8 BATH A103- SOUTH- BLDG A 2BR TYPE A UNIT
1/4" = 1'-0"

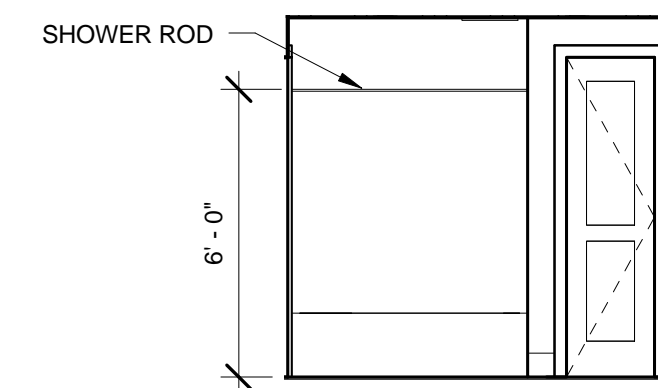


9 TYPICAL BATH - 2BR UNIT
1/4" = 1'-0"

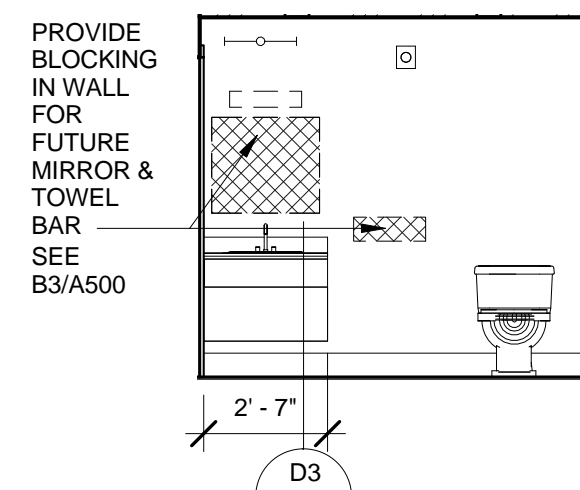


10 TYPICAL BATH - 2BR UNIT
1/4" = 1'-0"

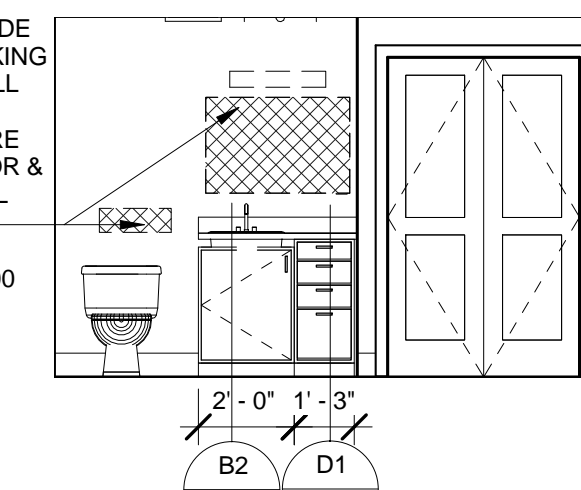


11 TYPICAL BATH - 3BR UNIT
1/4" = 1'-0"

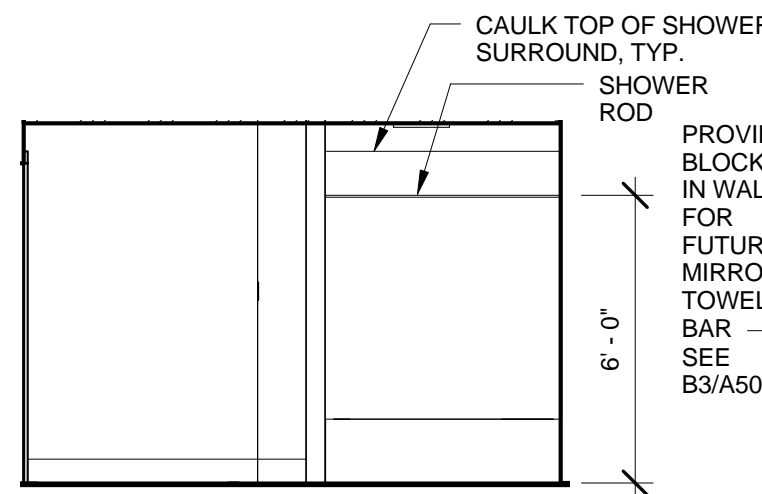


12 TYPICAL BATH - 3BR UNIT
1/4" = 1'-0"

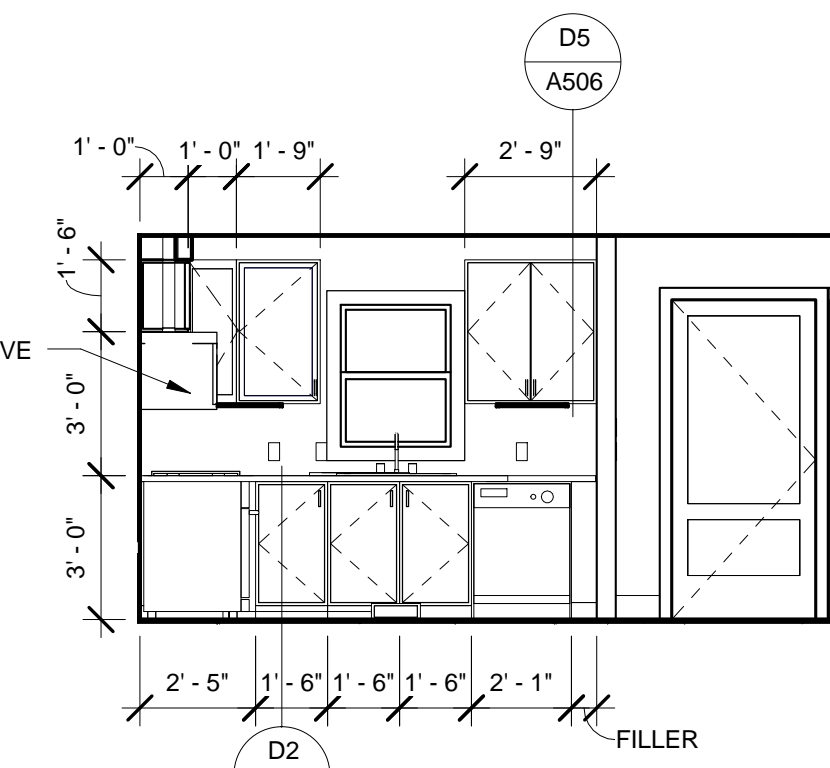


13 TYPICAL KITCHEN - 3BR UNIT
1/4" = 1'-0"

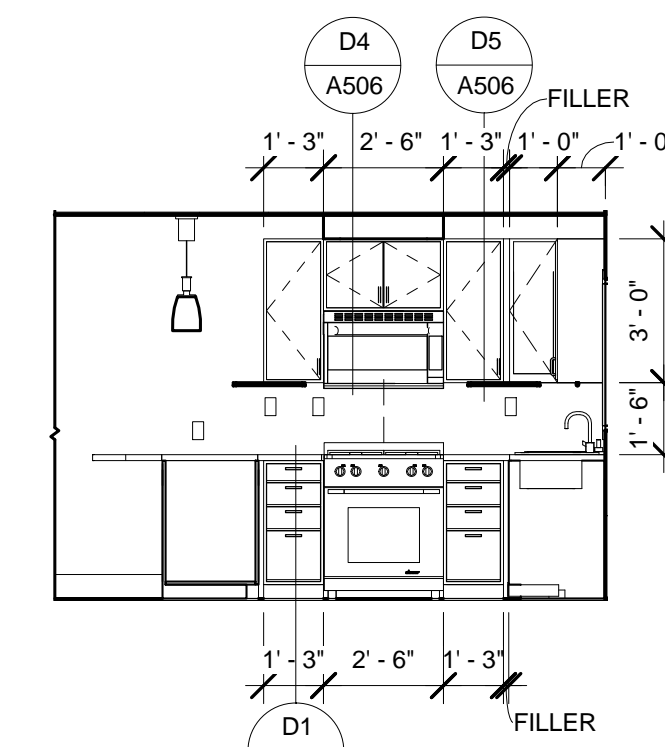


14 TYPICAL KITCHEN - 3BR UNIT
1/4" = 1'-0"

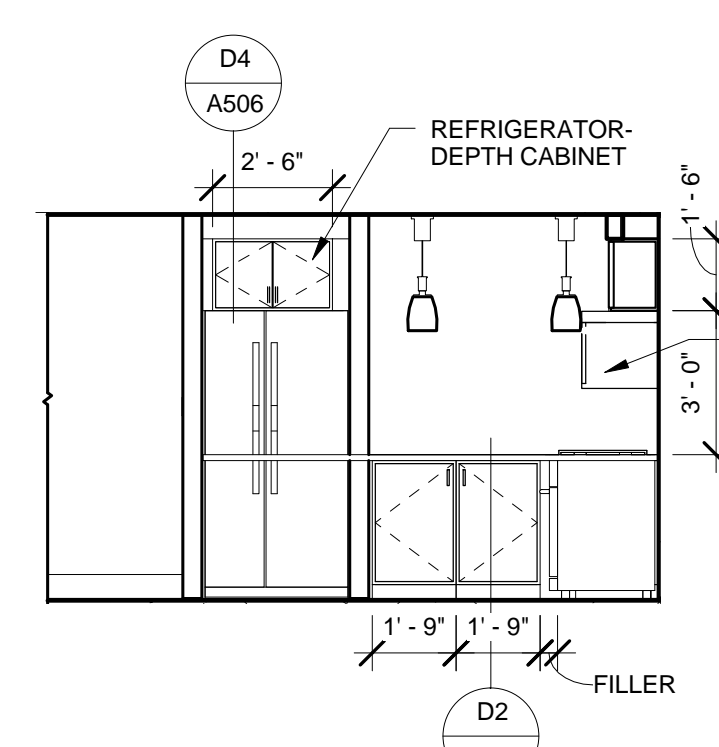


15 KITCHEN - 3BR UNIT
1/4" = 1'-0"

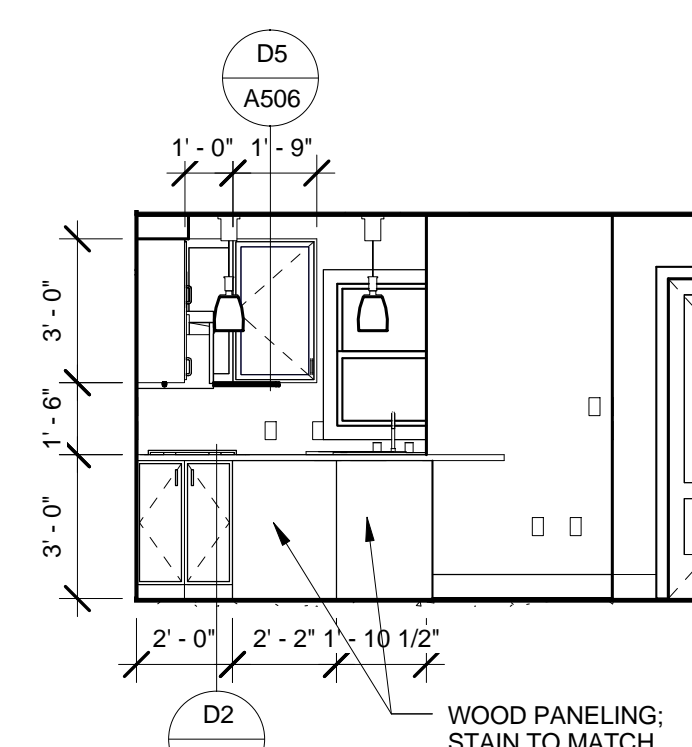


16 KITCHEN/LIVING - 3BR UNIT
1/4" = 1'-0"

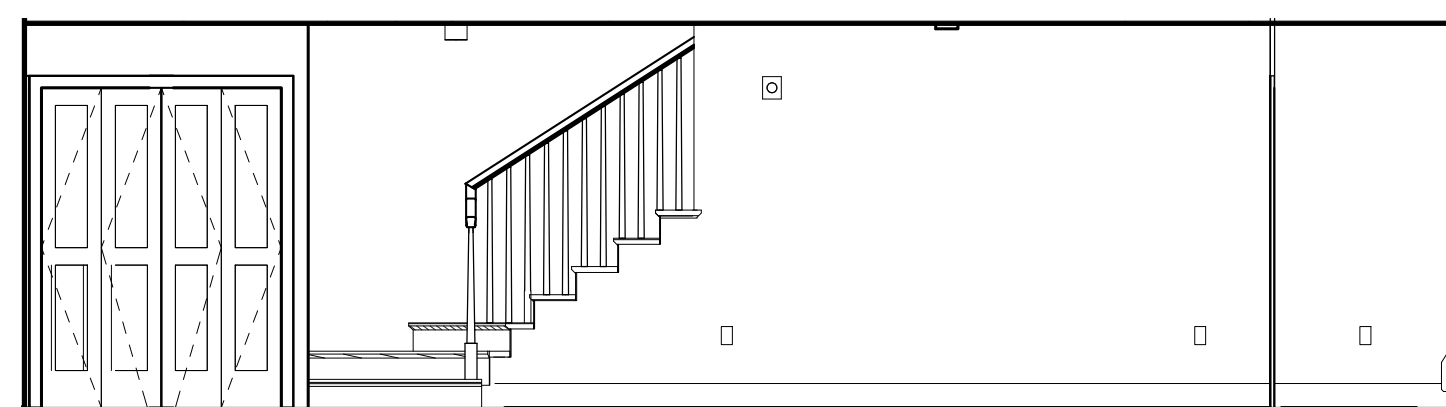


17 TYPICAL KITCHEN/LIVING - 3BR UNIT
1/4" = 1'-0"

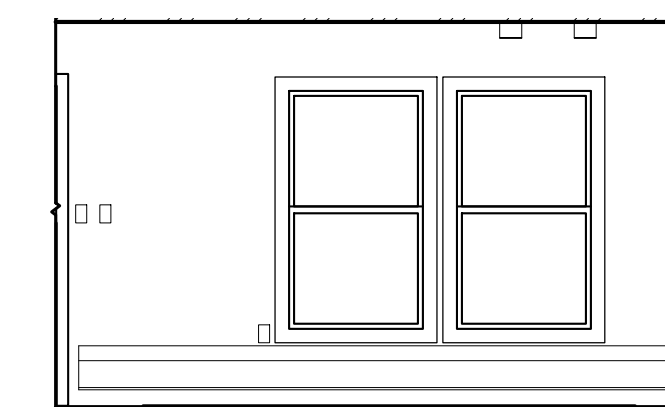


18 TYPICAL KITCHEN/LIVING/DINING - 3BR UNIT
1/4" = 1'-0"

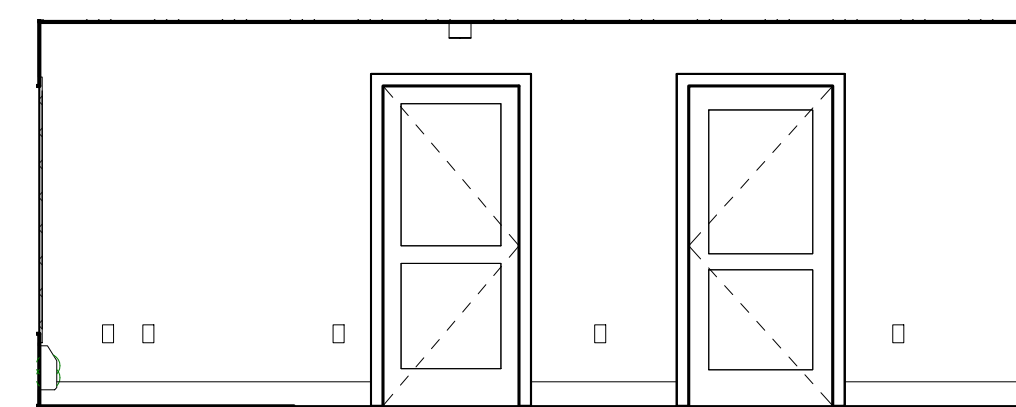


19 TYPICAL KITCHEN/LIVING/DINING - 3BR UNIT
1/4" = 1'-0"

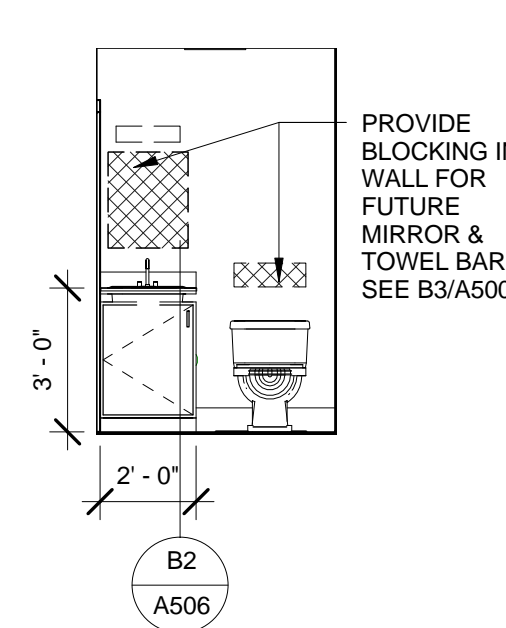


20 POWDER - 2BR UNIT
1/4" = 1'-0"

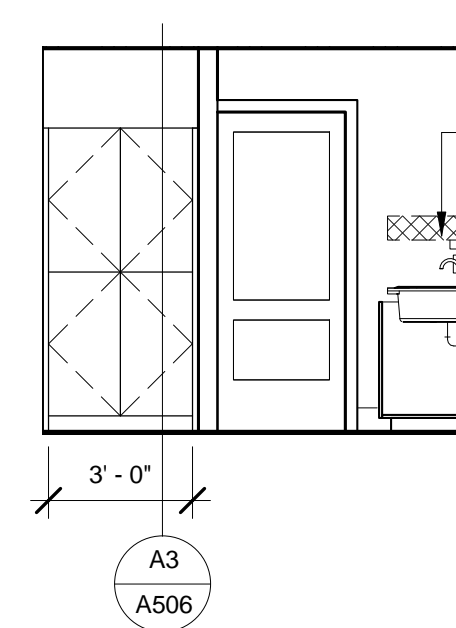


21 BATH - 2BR UNIT
1/4" = 1'-0"

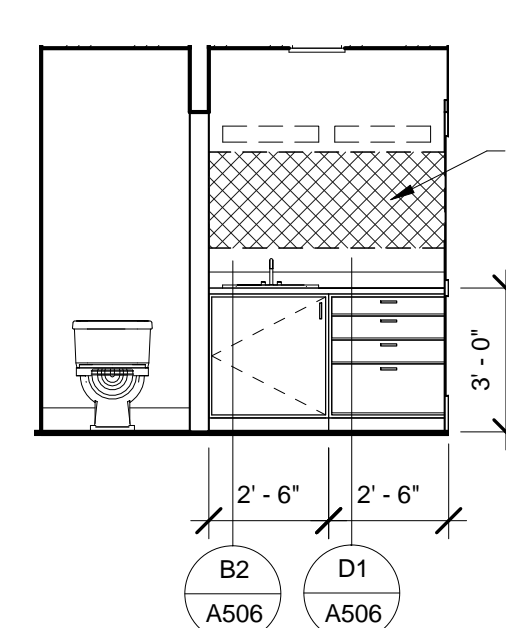

22 BATH - 3BR UNIT
1/4" = 1'-0"

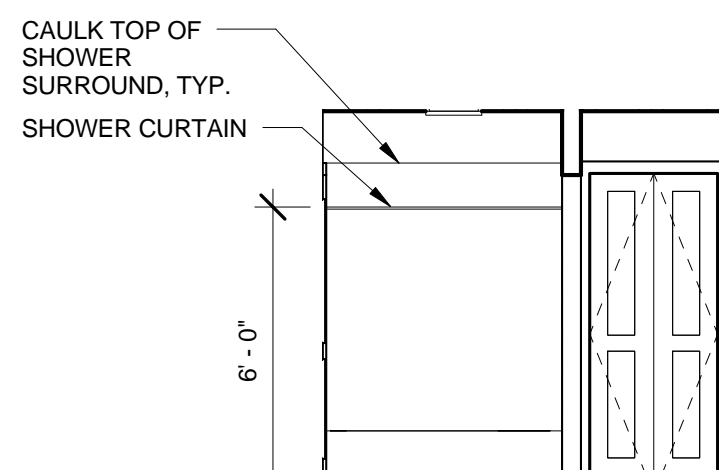

23 BATH - 3BR UNIT
1/4" = 1'-0"

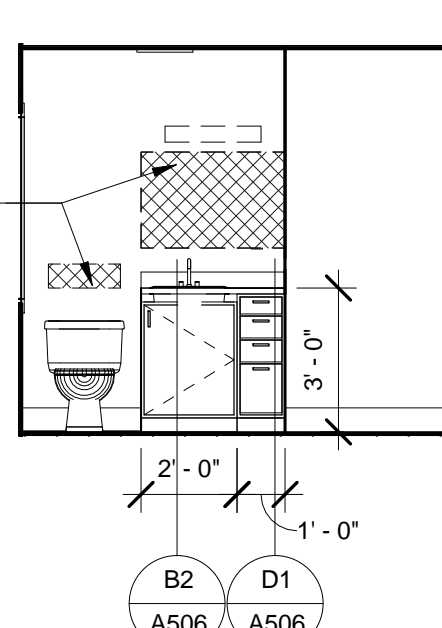

24 BATH - 3BR UNIT
1/4" = 1'-0"