




ARCHITECTS

49 DARTMOUTH STREET  
PORTLAND, MAINE 04101  
207-775-1059  
www.pdtarchs.com

COPYRIGHT 2012  
PDT Architects  
Reuse or reproduction of the  
contents of this document is not  
permitted without written  
permission of PDT Architects.

ADAMS SCHOOL REDEVELOPMENT  
Portland, Maine

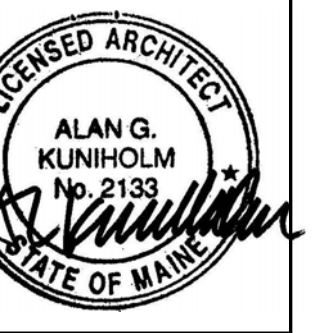

JOB NO.  
08-056

DRWN. CHK  
Checker


SCALE:  
1/4" = 1'-0"

ISSUE  
5 MARCH 2012

TITLE  
STAIR PLANS &  
SECTIONS

SHEET

A401

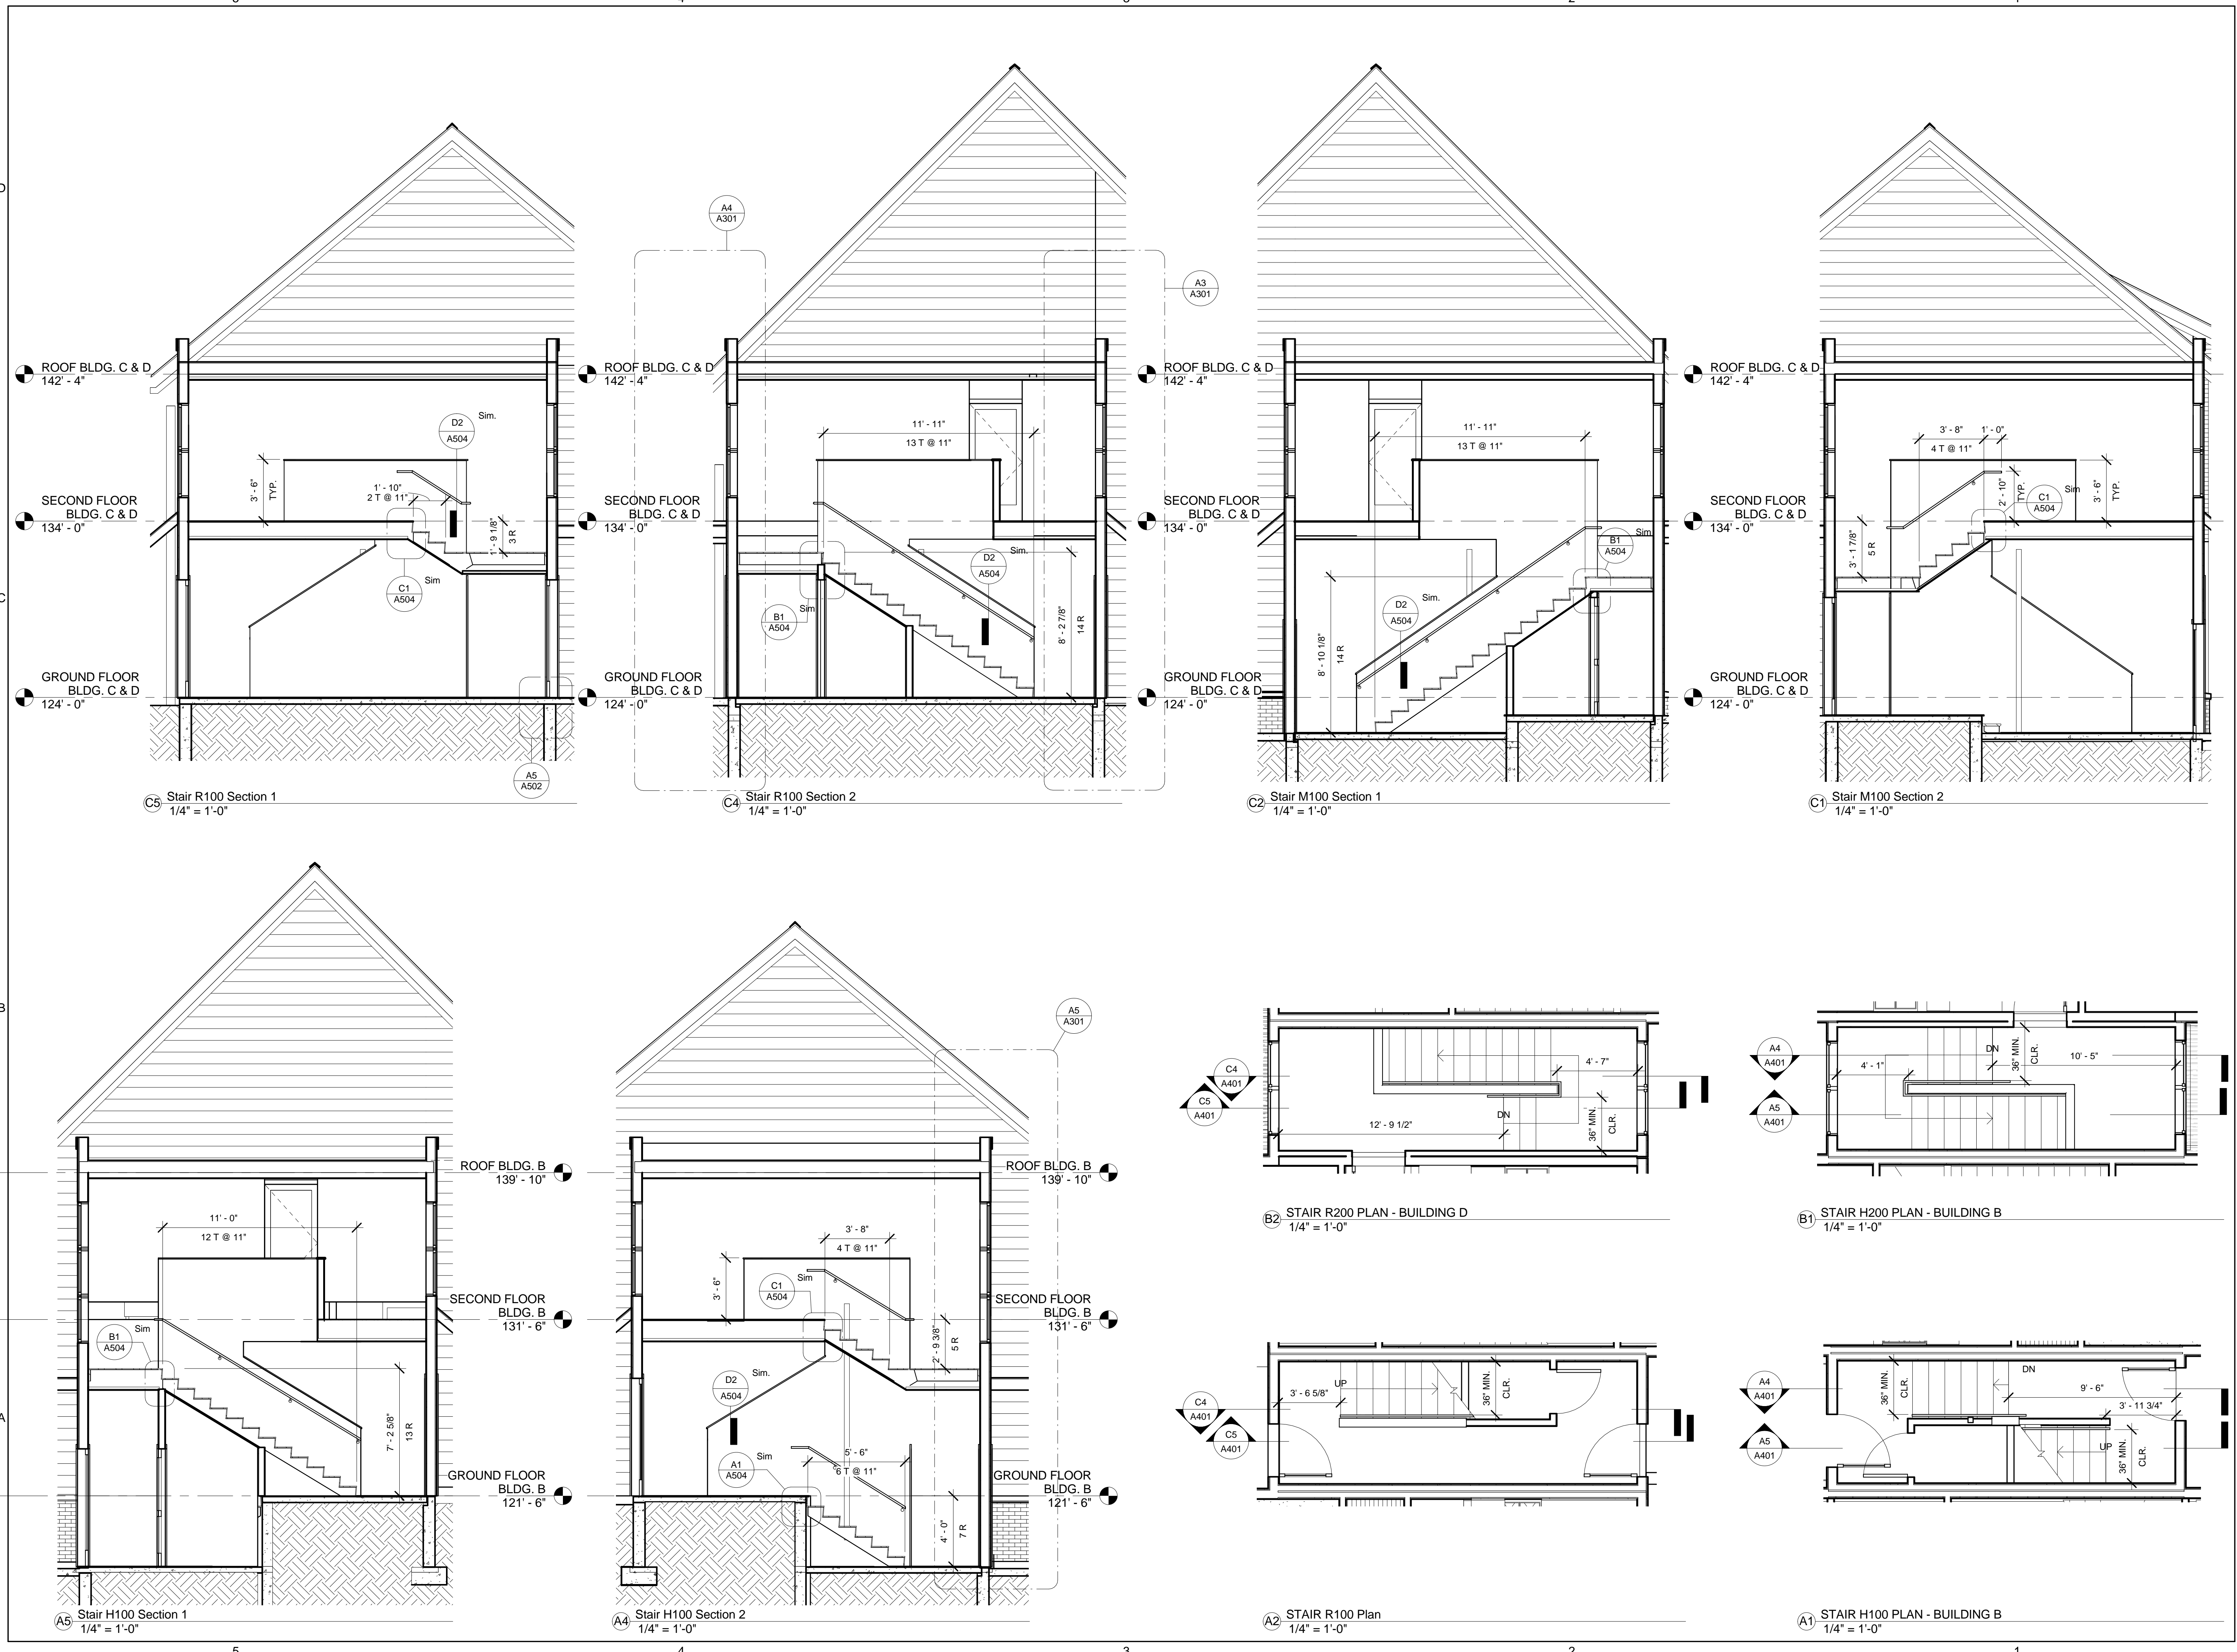

C5 Stair R100 Section 1  
1/4" = 1'-0"

C4 Stair R100 Section 2  
1/4" = 1'-0"

C2 Stair M100 Section 1  
1/4" = 1'-0"

C1 Stair M100 Section 2  
1/4" = 1'-0"

A5 Stair H100 Section 1  
1/4" = 1'-0"

A4 Stair H100 Section 2  
1/4" = 1'-0"

A2 STAIR R100 Plan  
1/4" = 1'-0"

A1 STAIR H100 PLAN - BUILDING B  
1/4" = 1'-0"

B2 STAIR R200 PLAN - BUILDING D  
1/4" = 1'-0"

B1 STAIR H200 PLAN - BUILDING B  
1/4" = 1'-0"