




D5 COMPARTMENTALIZATION - PENETRATIONS
1 1/2" = 1'-0"

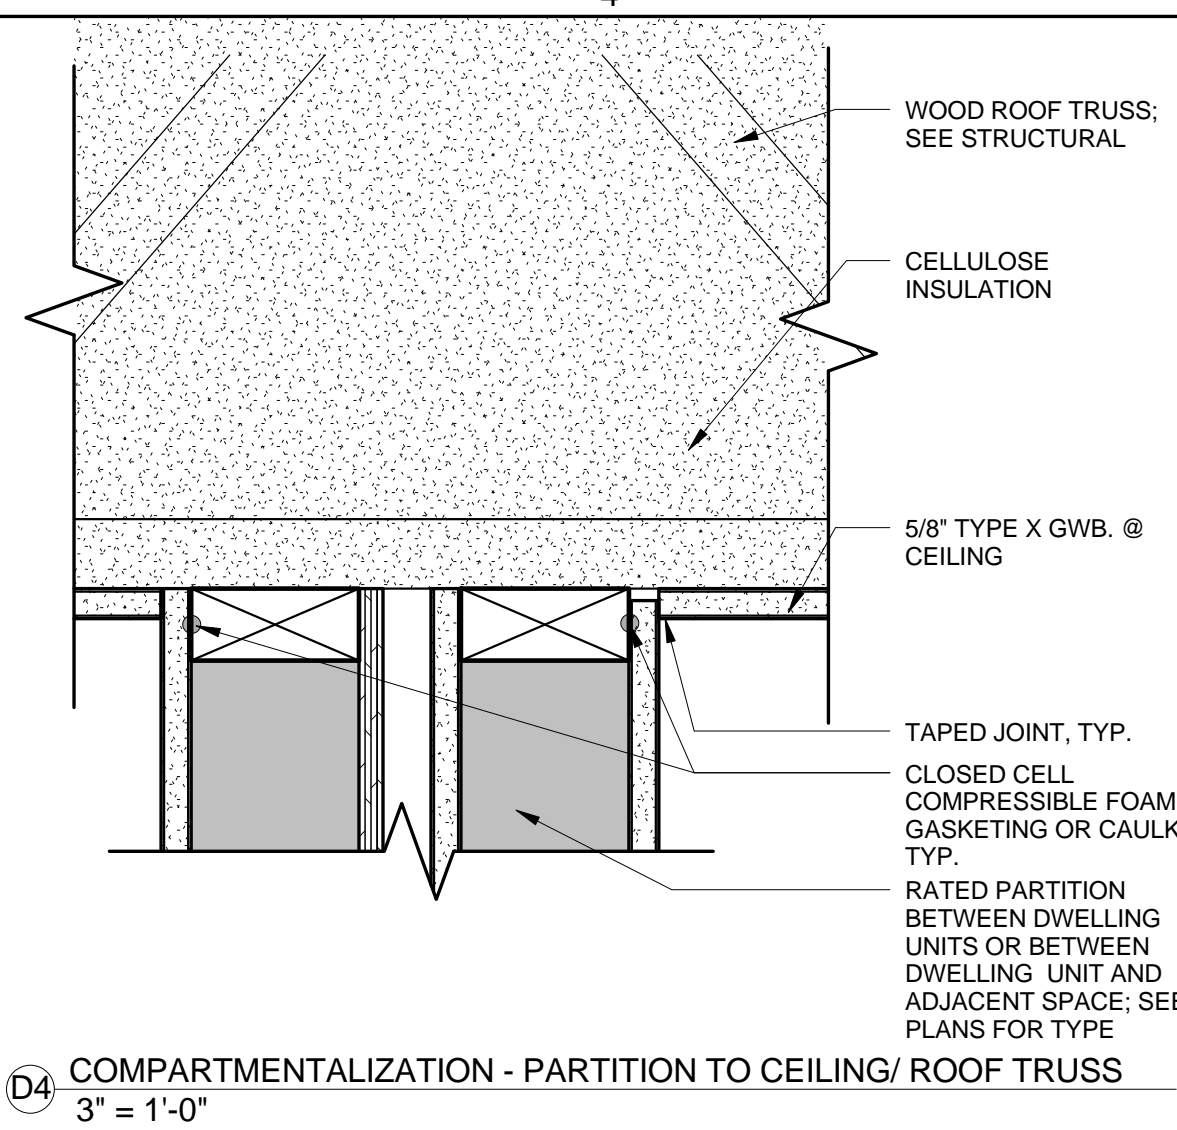


D4 COMPARTMENTALIZATION - PARTITION TO CEILING/ ROOF TRUSS
3" = 1'-0"

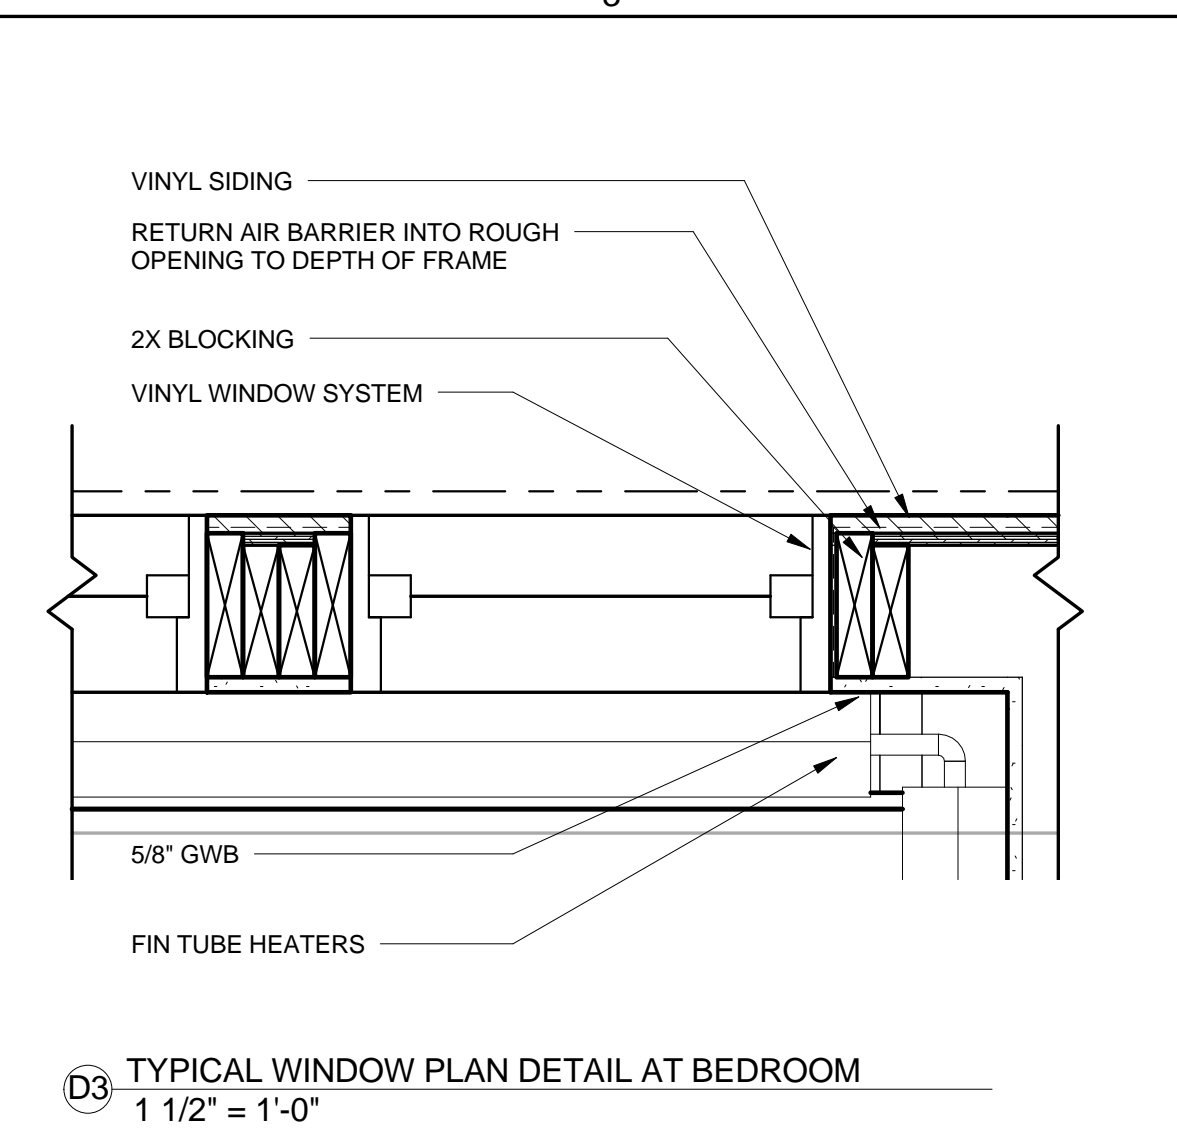


D3 TYPICAL WINDOW PLAN DETAIL AT BEDROOM
1 1/2" = 1'-0"

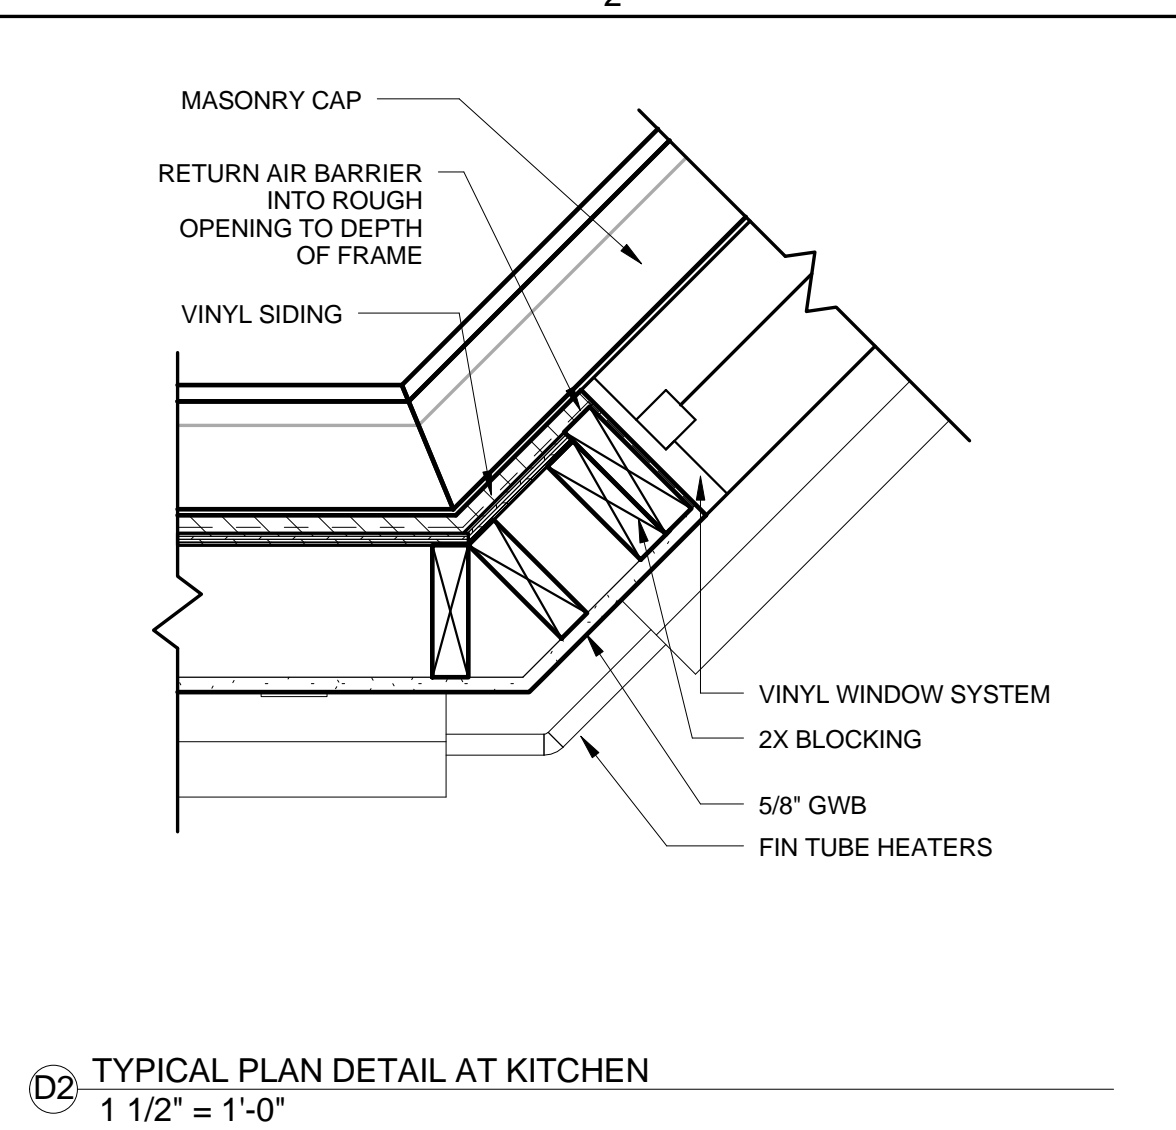


D2 TYPICAL PLAN DETAIL AT KITCHEN
1 1/2" = 1'-0"

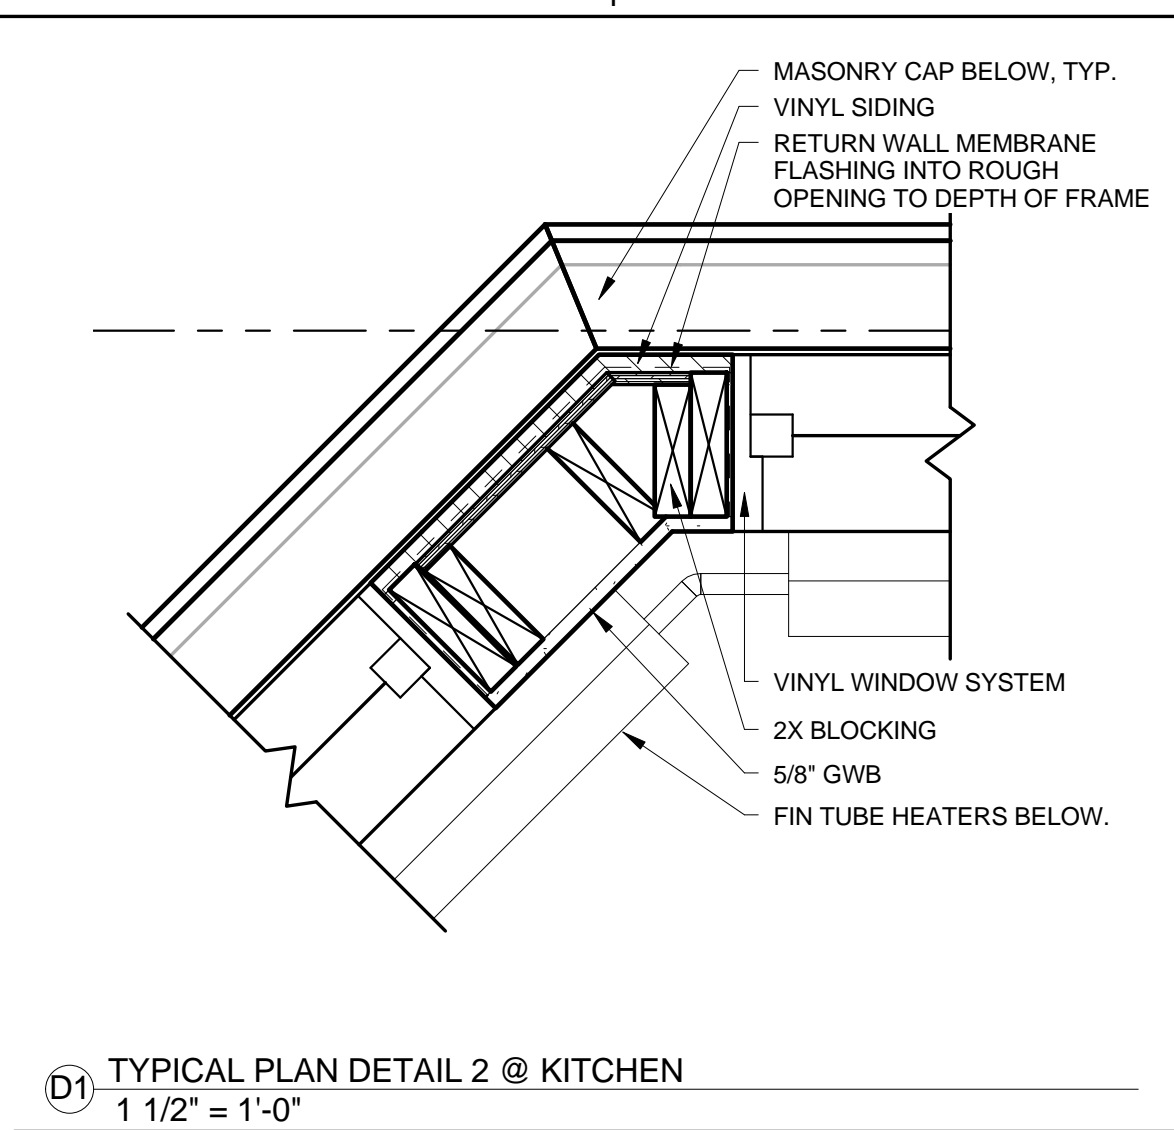


D1 TYPICAL PLAN DETAIL 2 @ KITCHEN
1 1/2" = 1'-0"

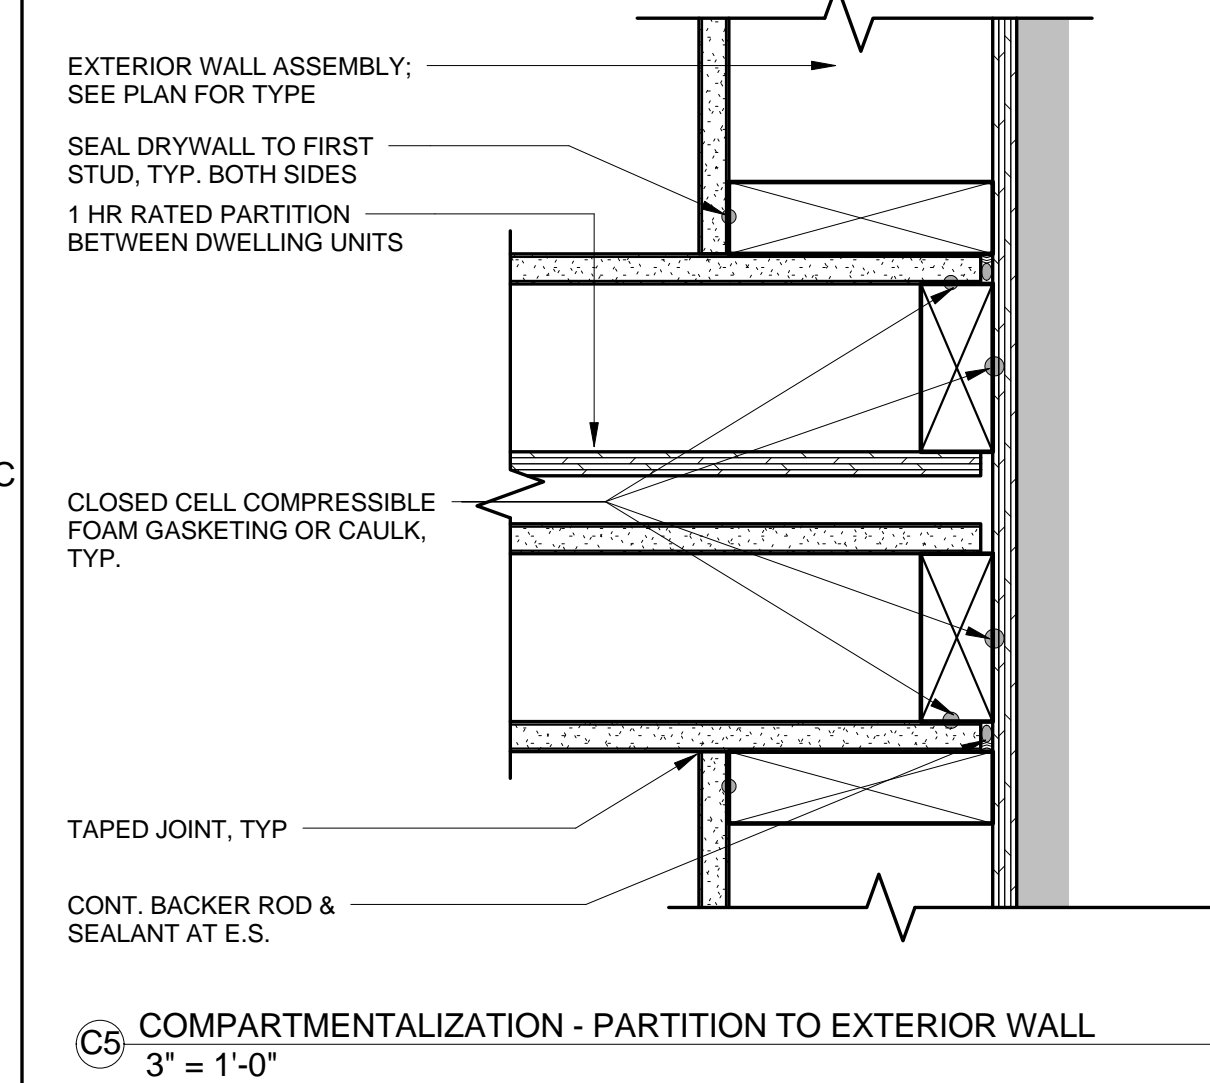


C5 COMPARTMENTALIZATION - PARTITION TO EXTERIOR WALL
3" = 1'-0"

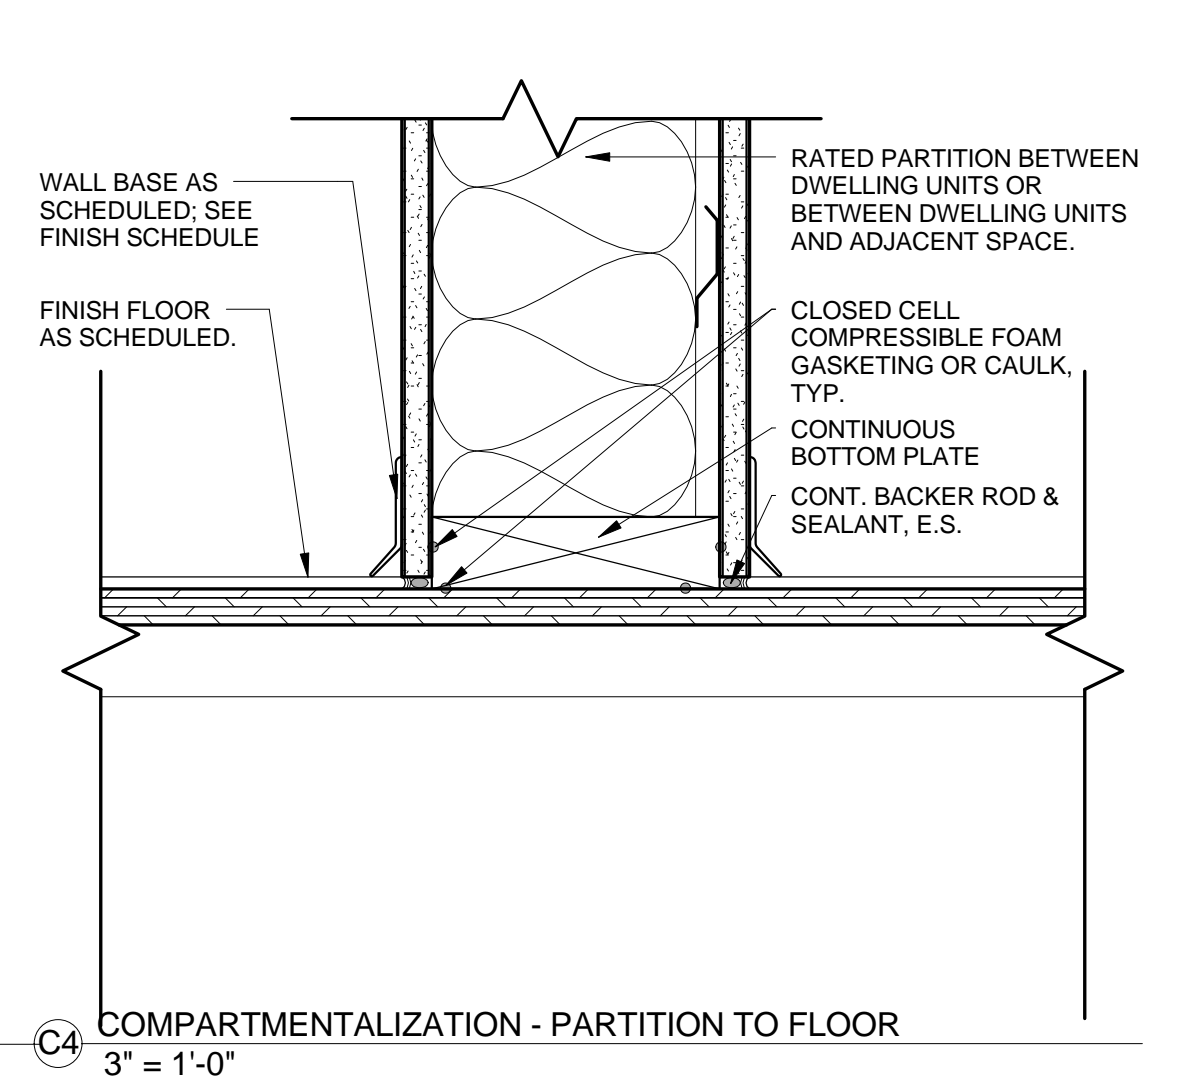


C4 COMPARTMENTALIZATION - PARTITION TO FLOOR
3" = 1'-0"

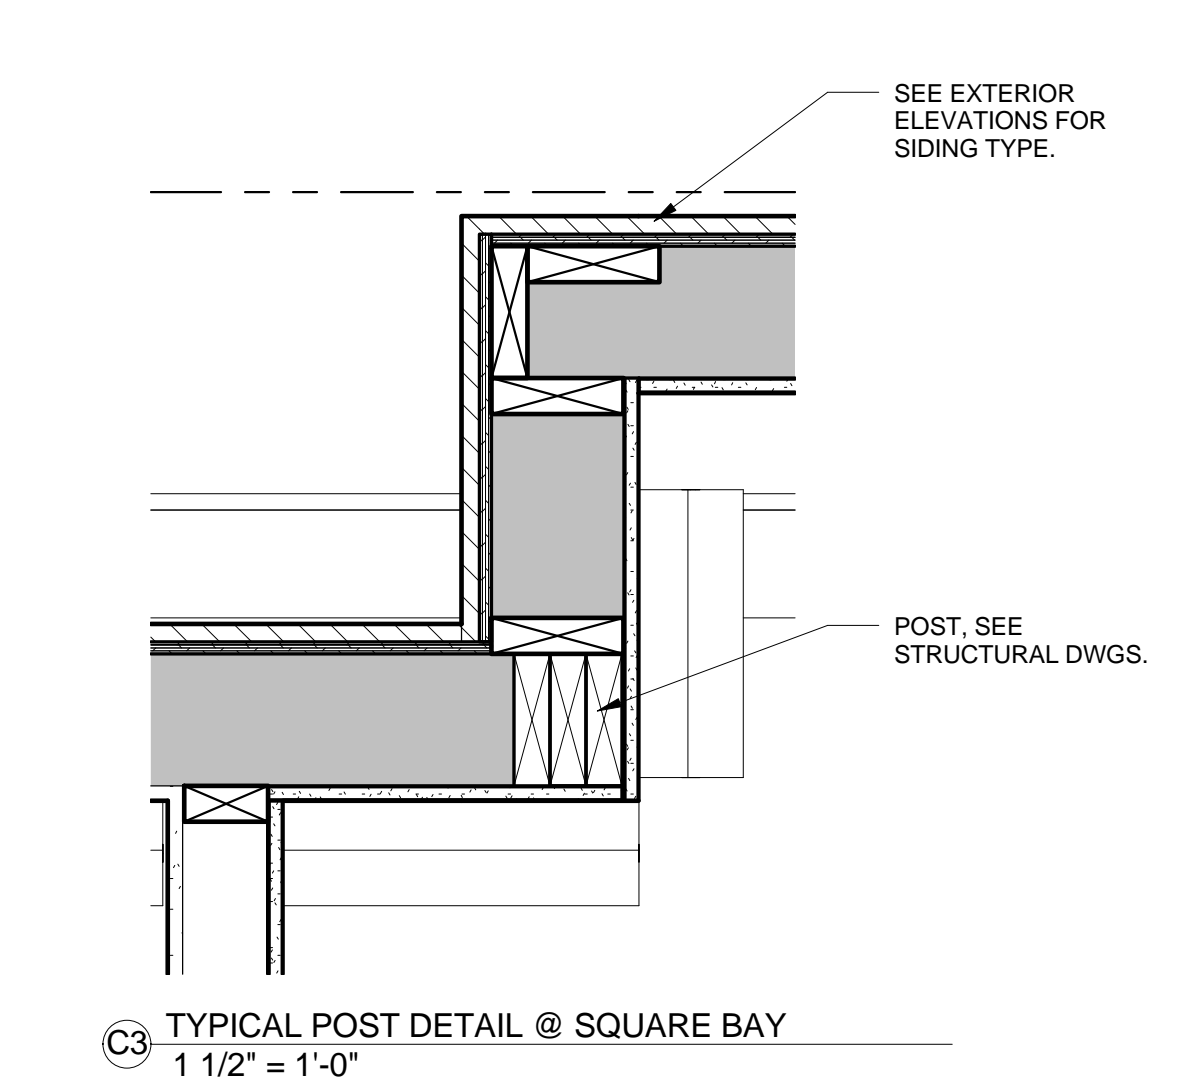


C3 TYPICAL POST DETAIL @ SQUARE BAY
1 1/2" = 1'-0"

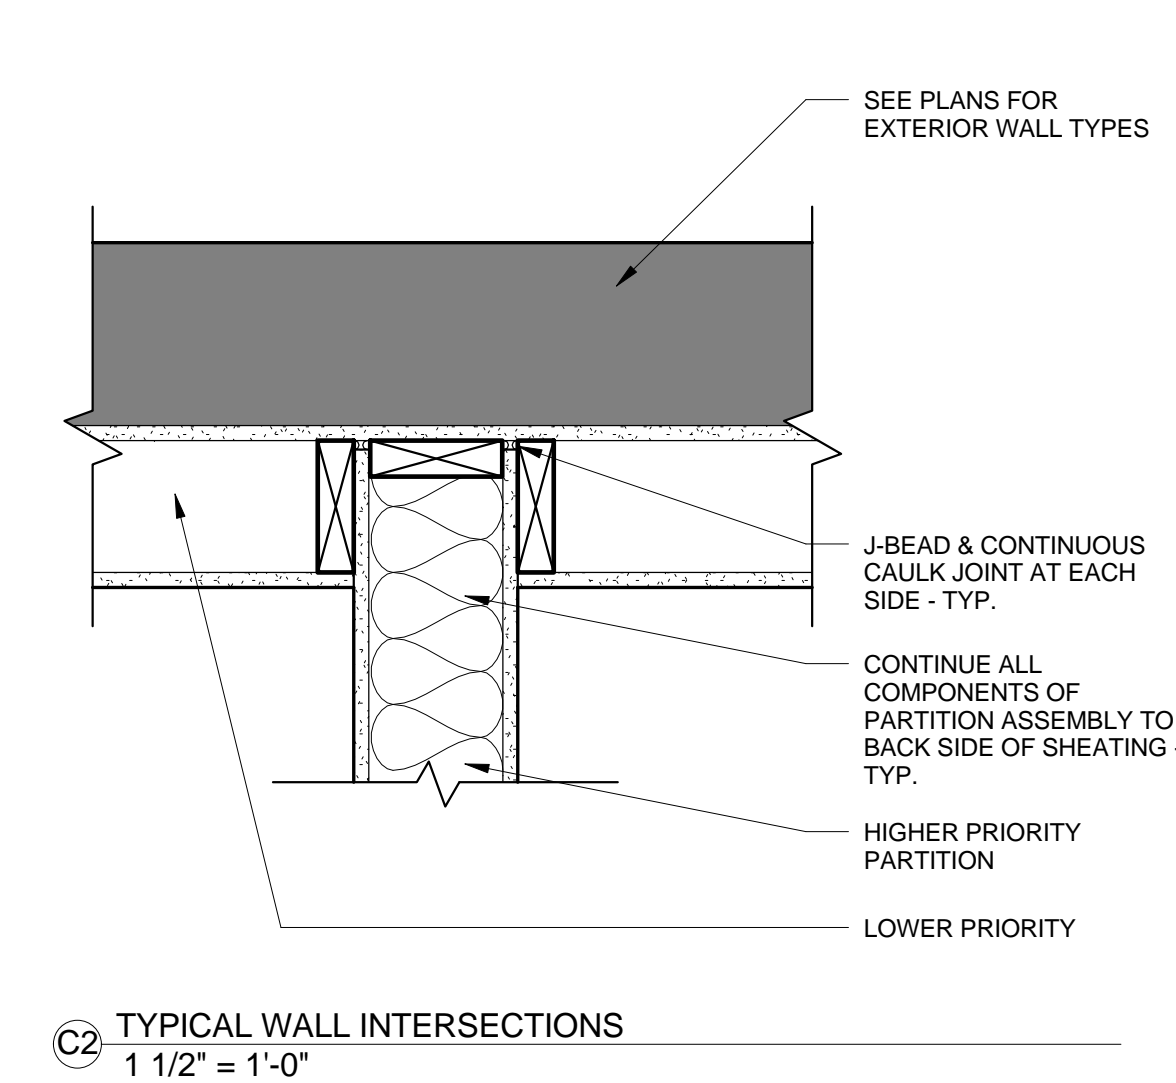


C2 TYPICAL WALL INTERSECTIONS
1 1/2" = 1'-0"

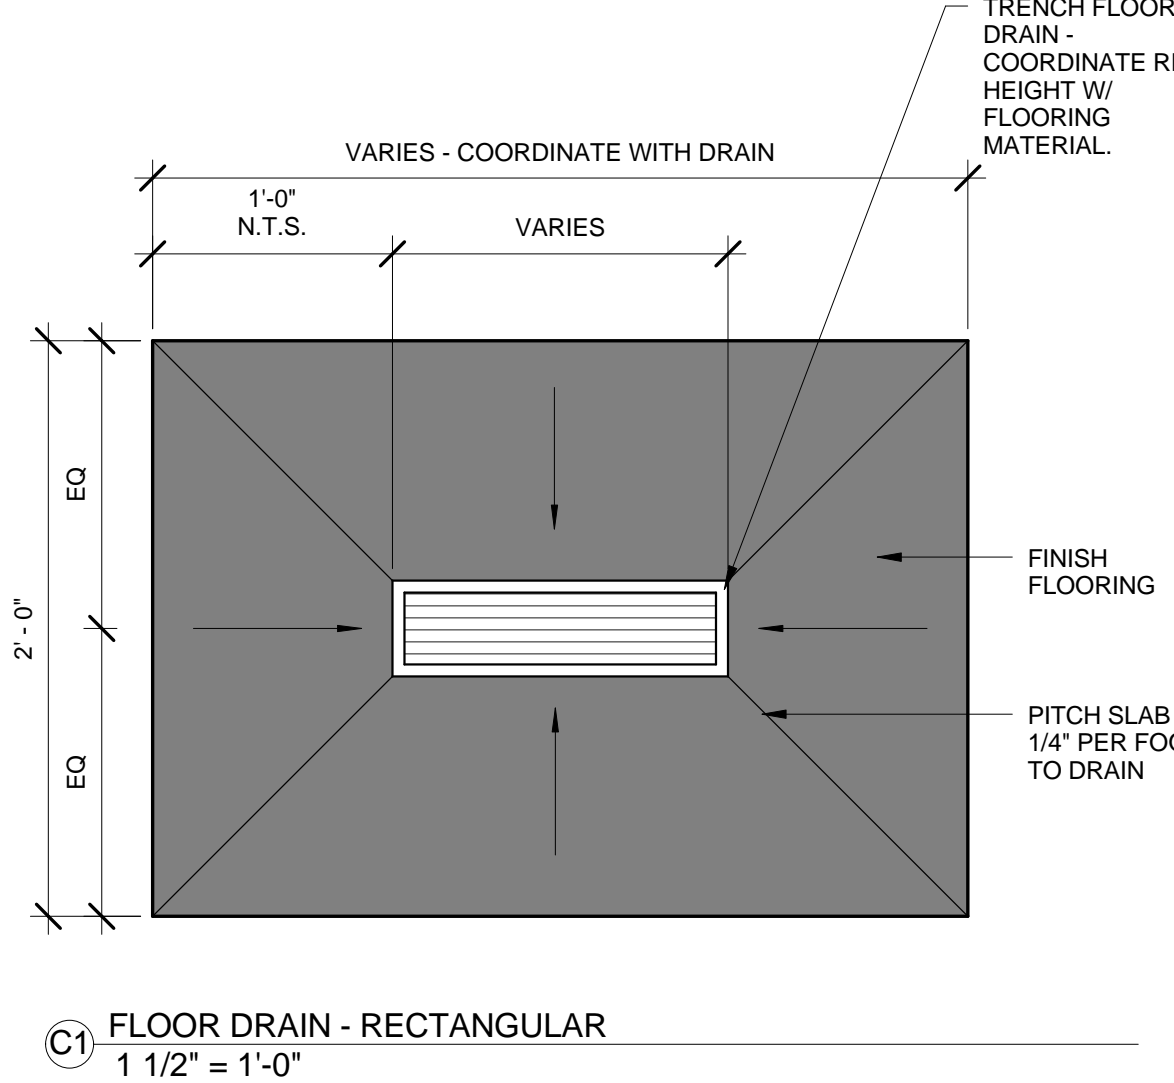


C1 FLOOR DRAIN - RECTANGULAR
1 1/2" = 1'-0"

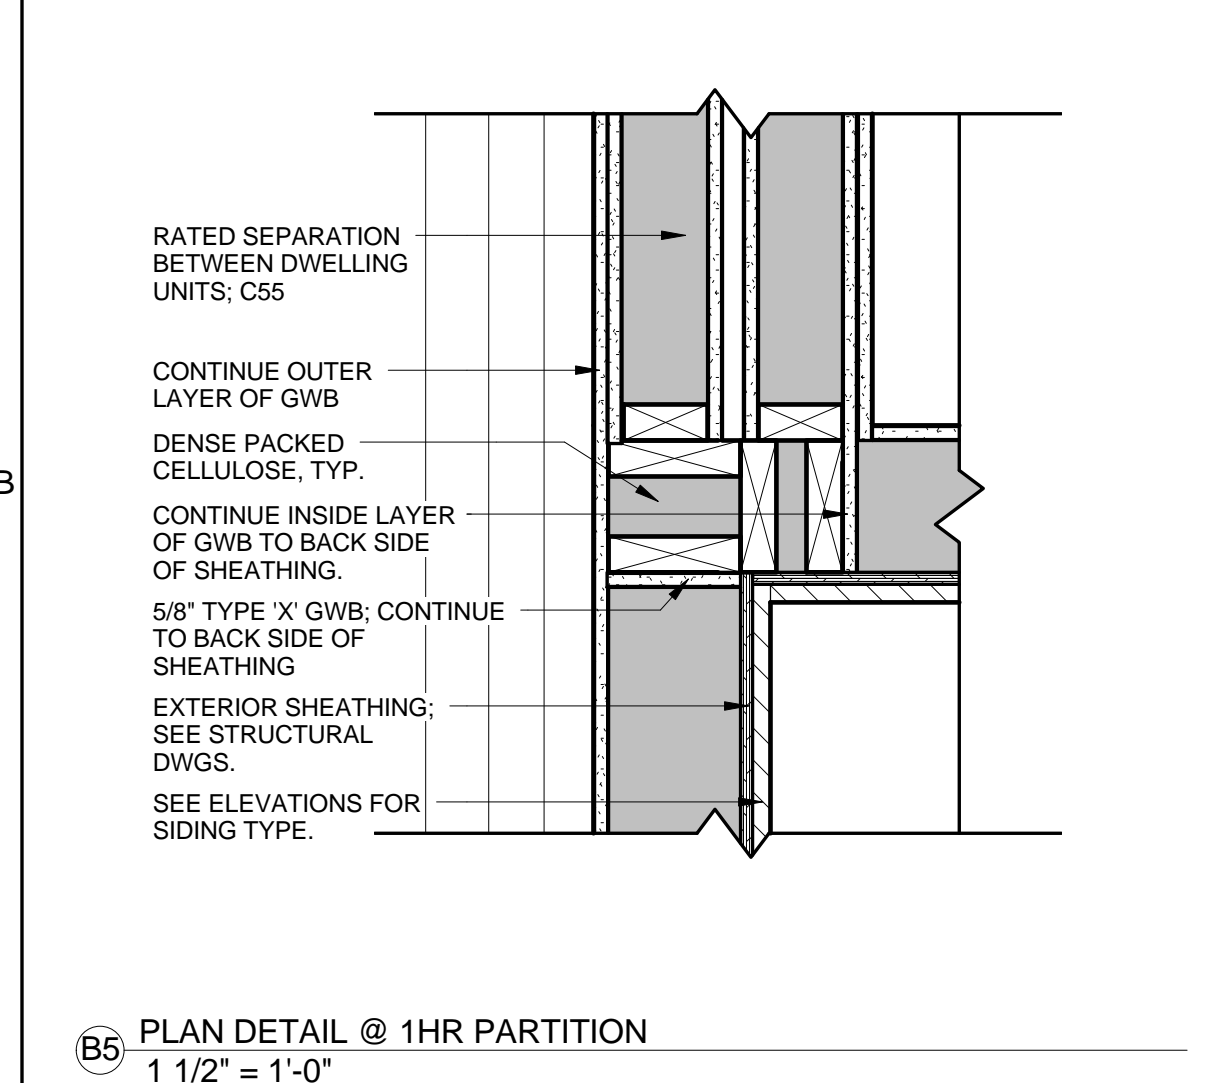


B5 PLAN DETAIL @ 1HR PARTITION
1 1/2" = 1'-0"

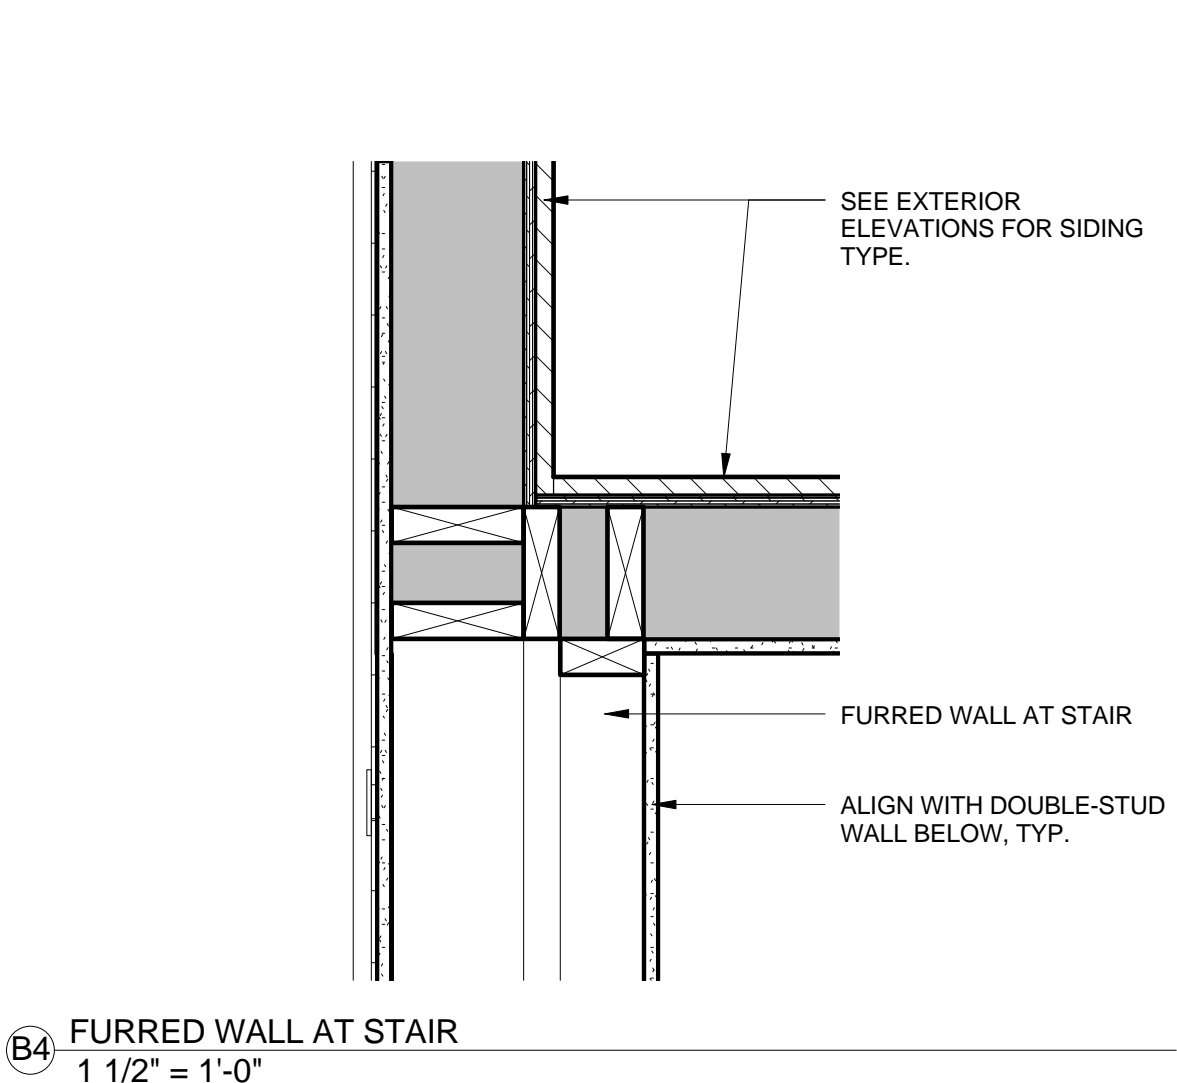


B4 FURRED WALL AT STAIR
1 1/2" = 1'-0"

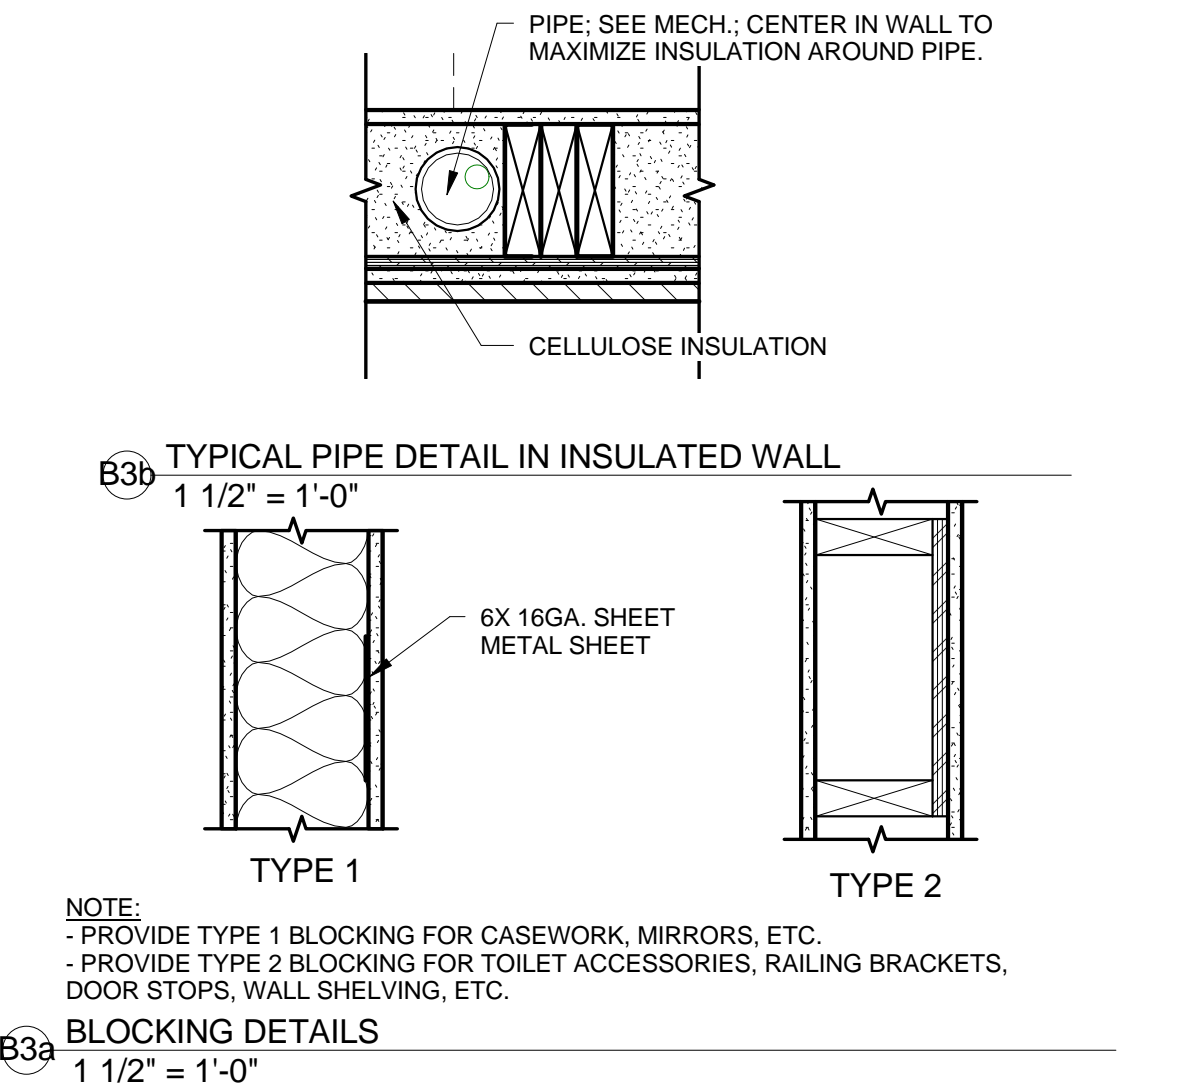


B3a BLOCKING DETAILS
1 1/2" = 1'-0"

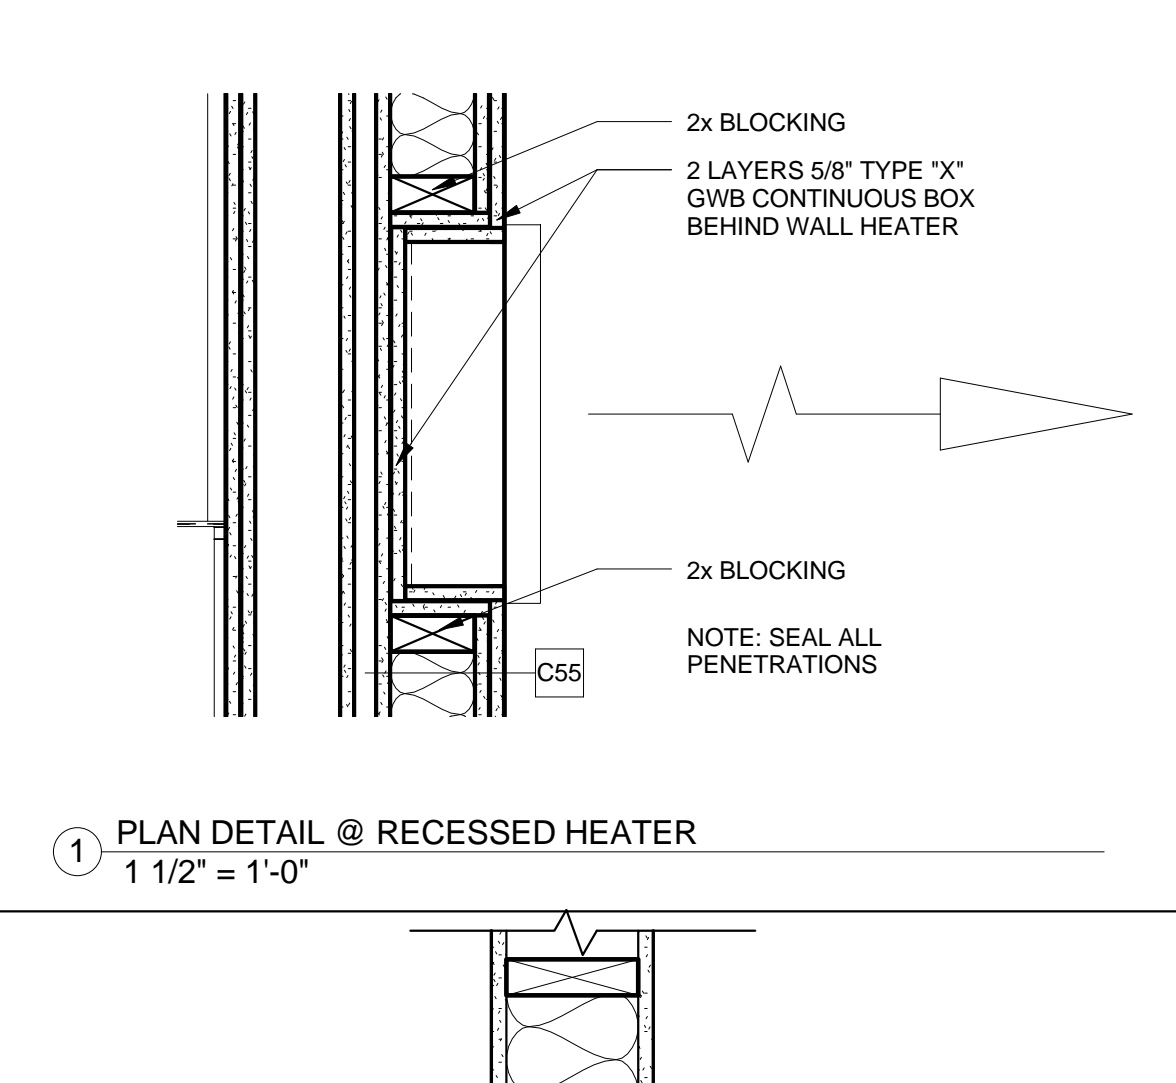


B1 FLOOR DRAIN - CIRCULAR
1 1/2" = 1'-0"

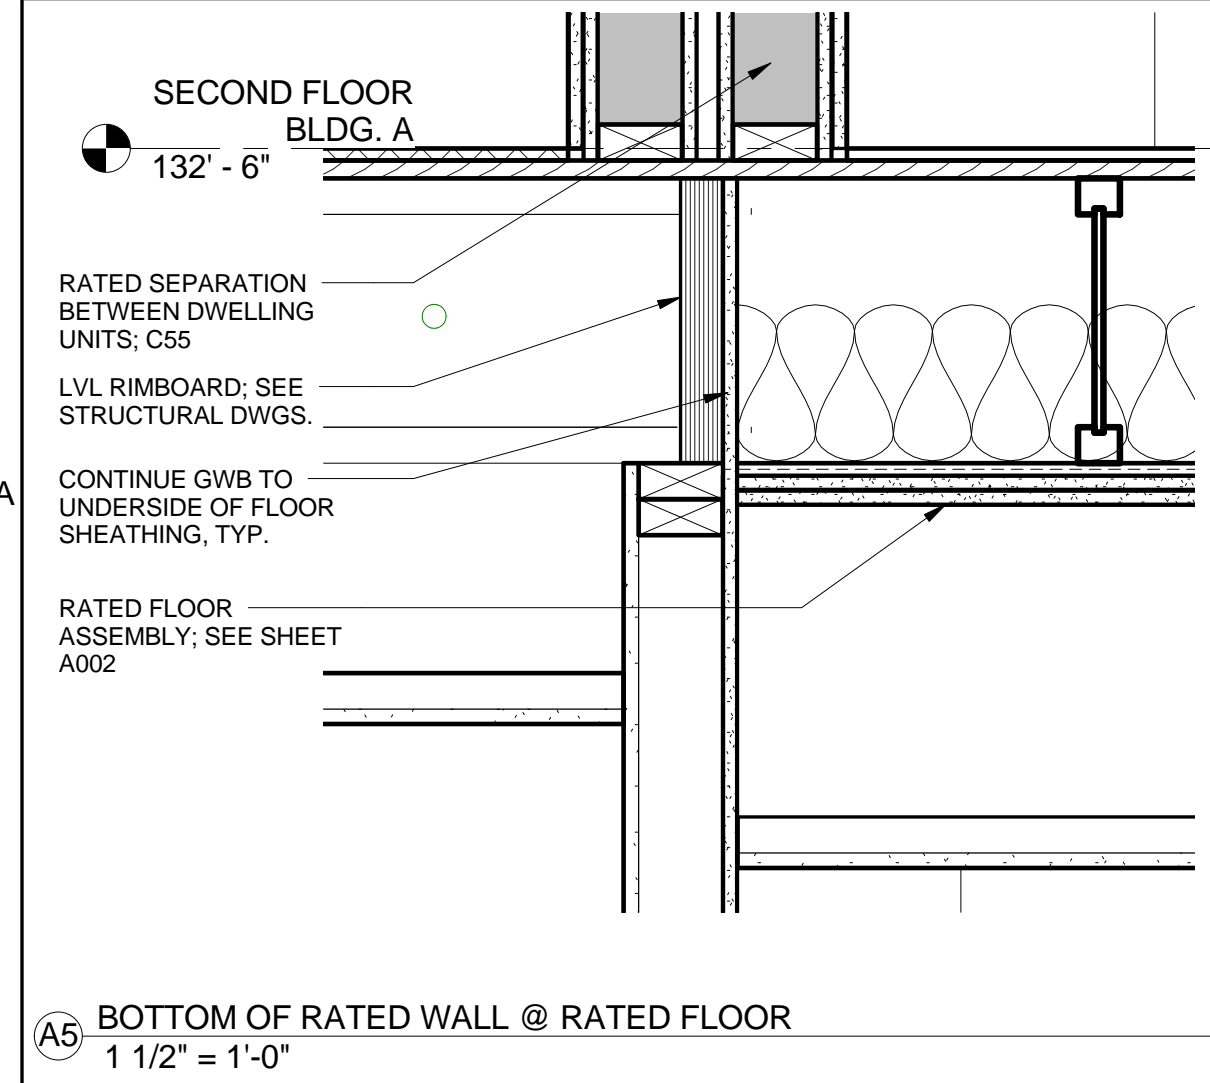


A5 BOTTOM OF RATED WALL @ RATED FLOOR
1 1/2" = 1'-0"

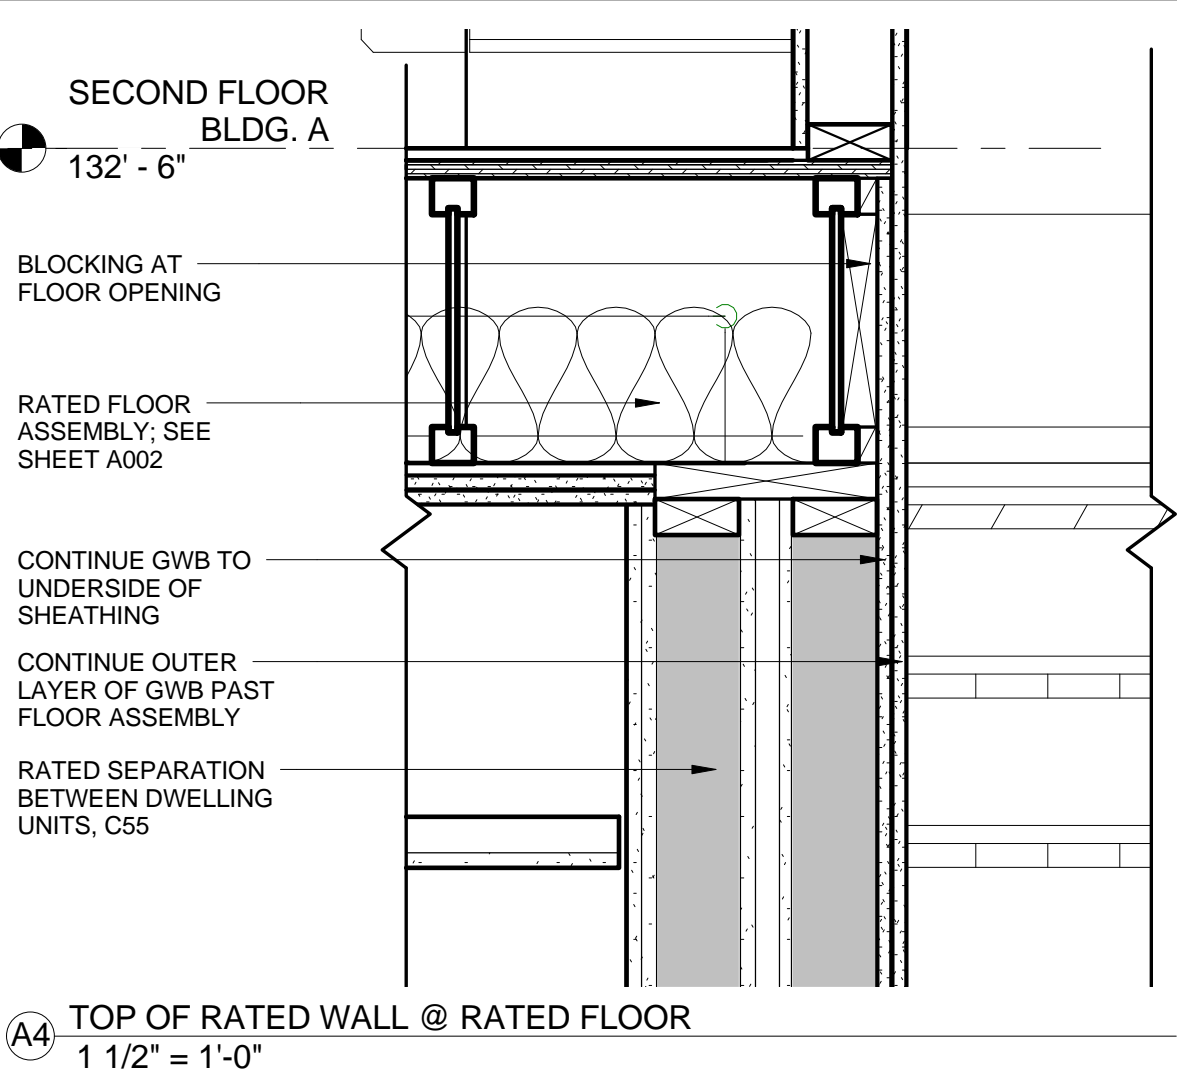


A4 TOP OF RATED WALL @ RATED FLOOR
1 1/2" = 1'-0"

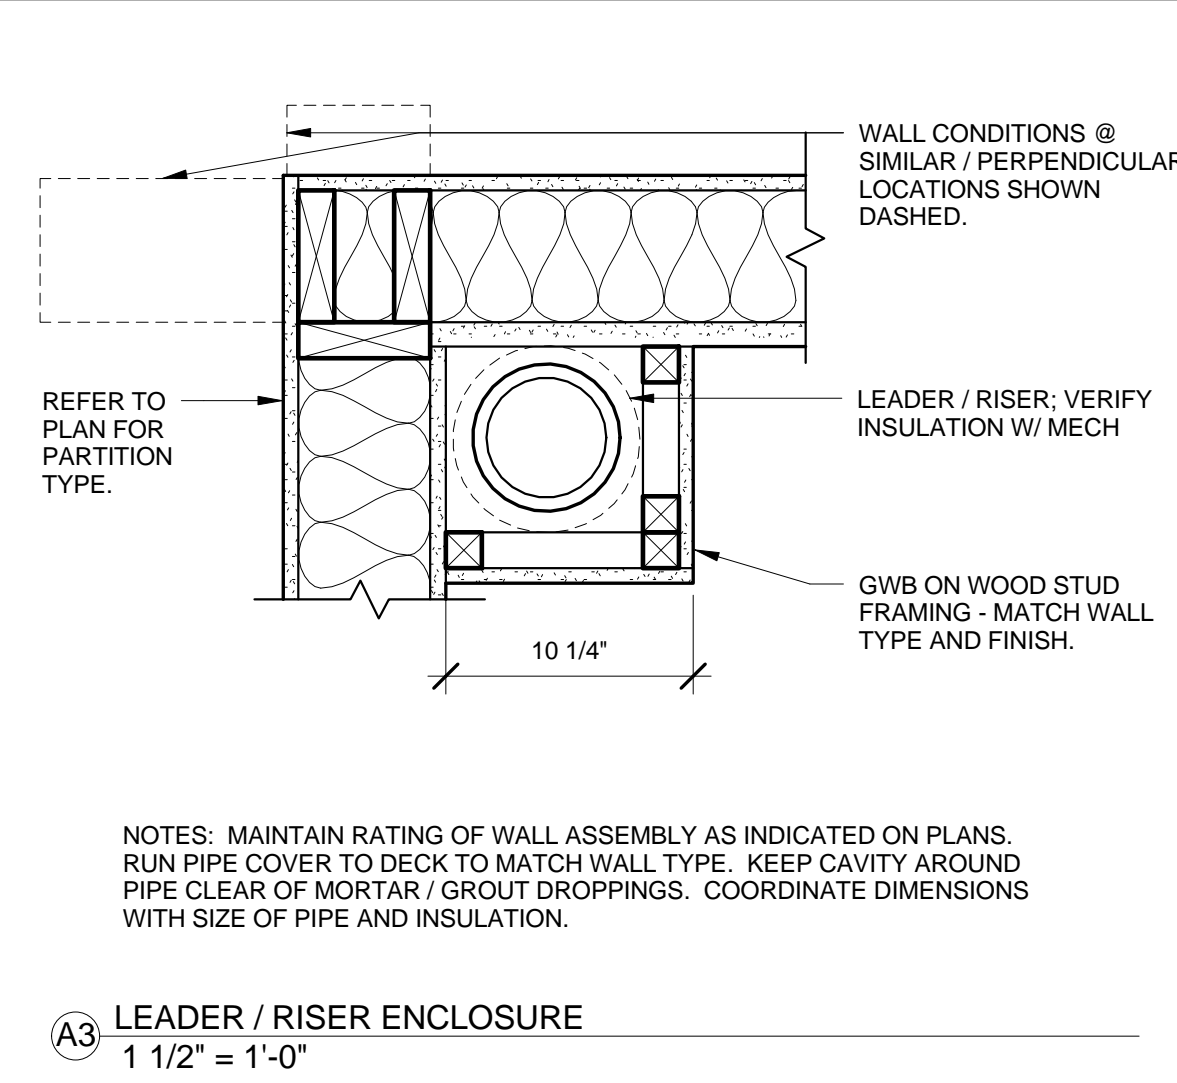

A3 LEADER / RISER ENCLOSURE
1 1/2" = 1'-0"

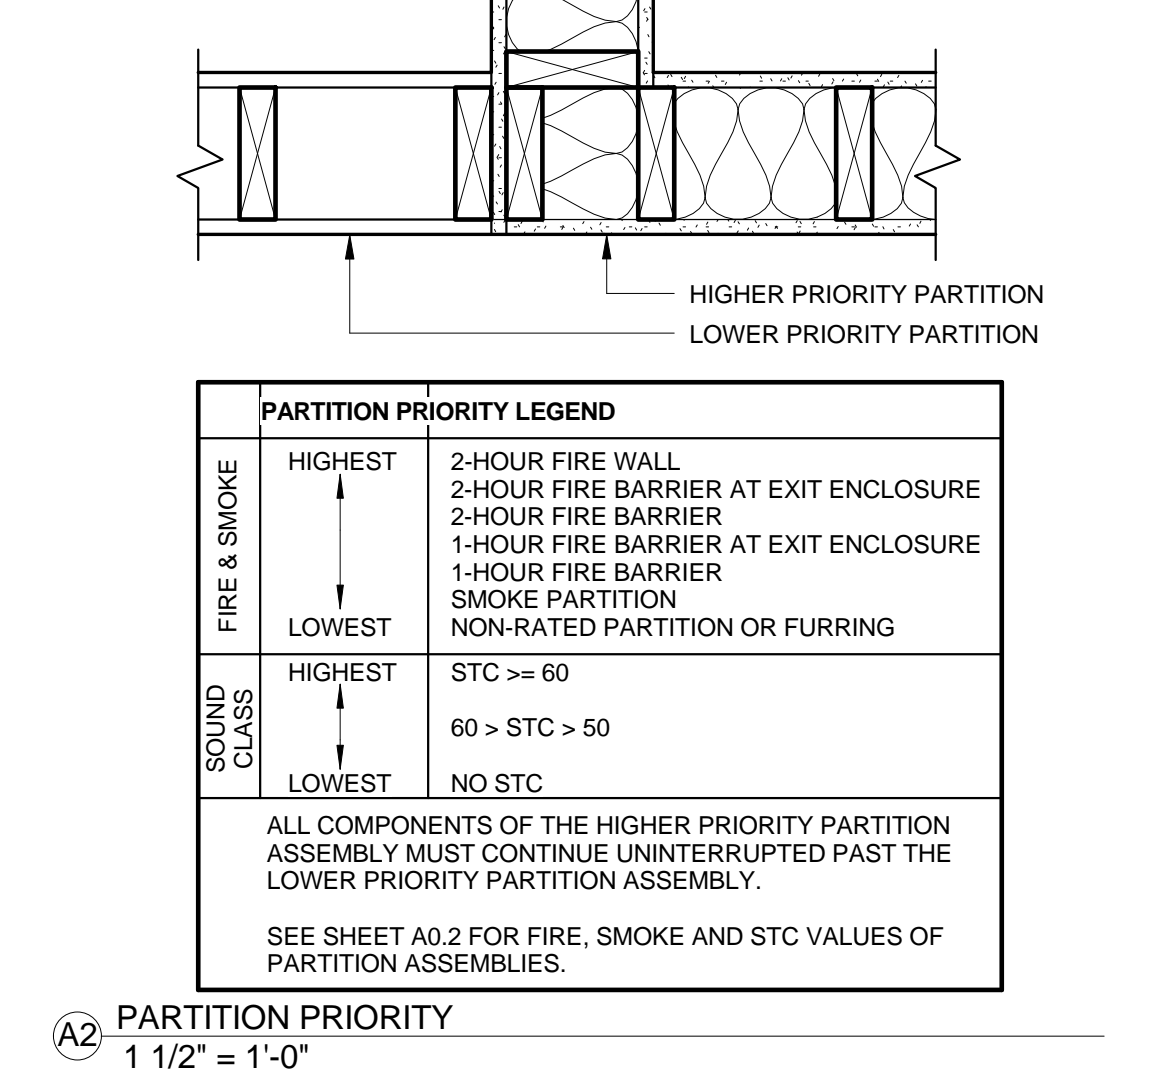

A2 PARTITION PRIORITY
1 1/2" = 1'-0"

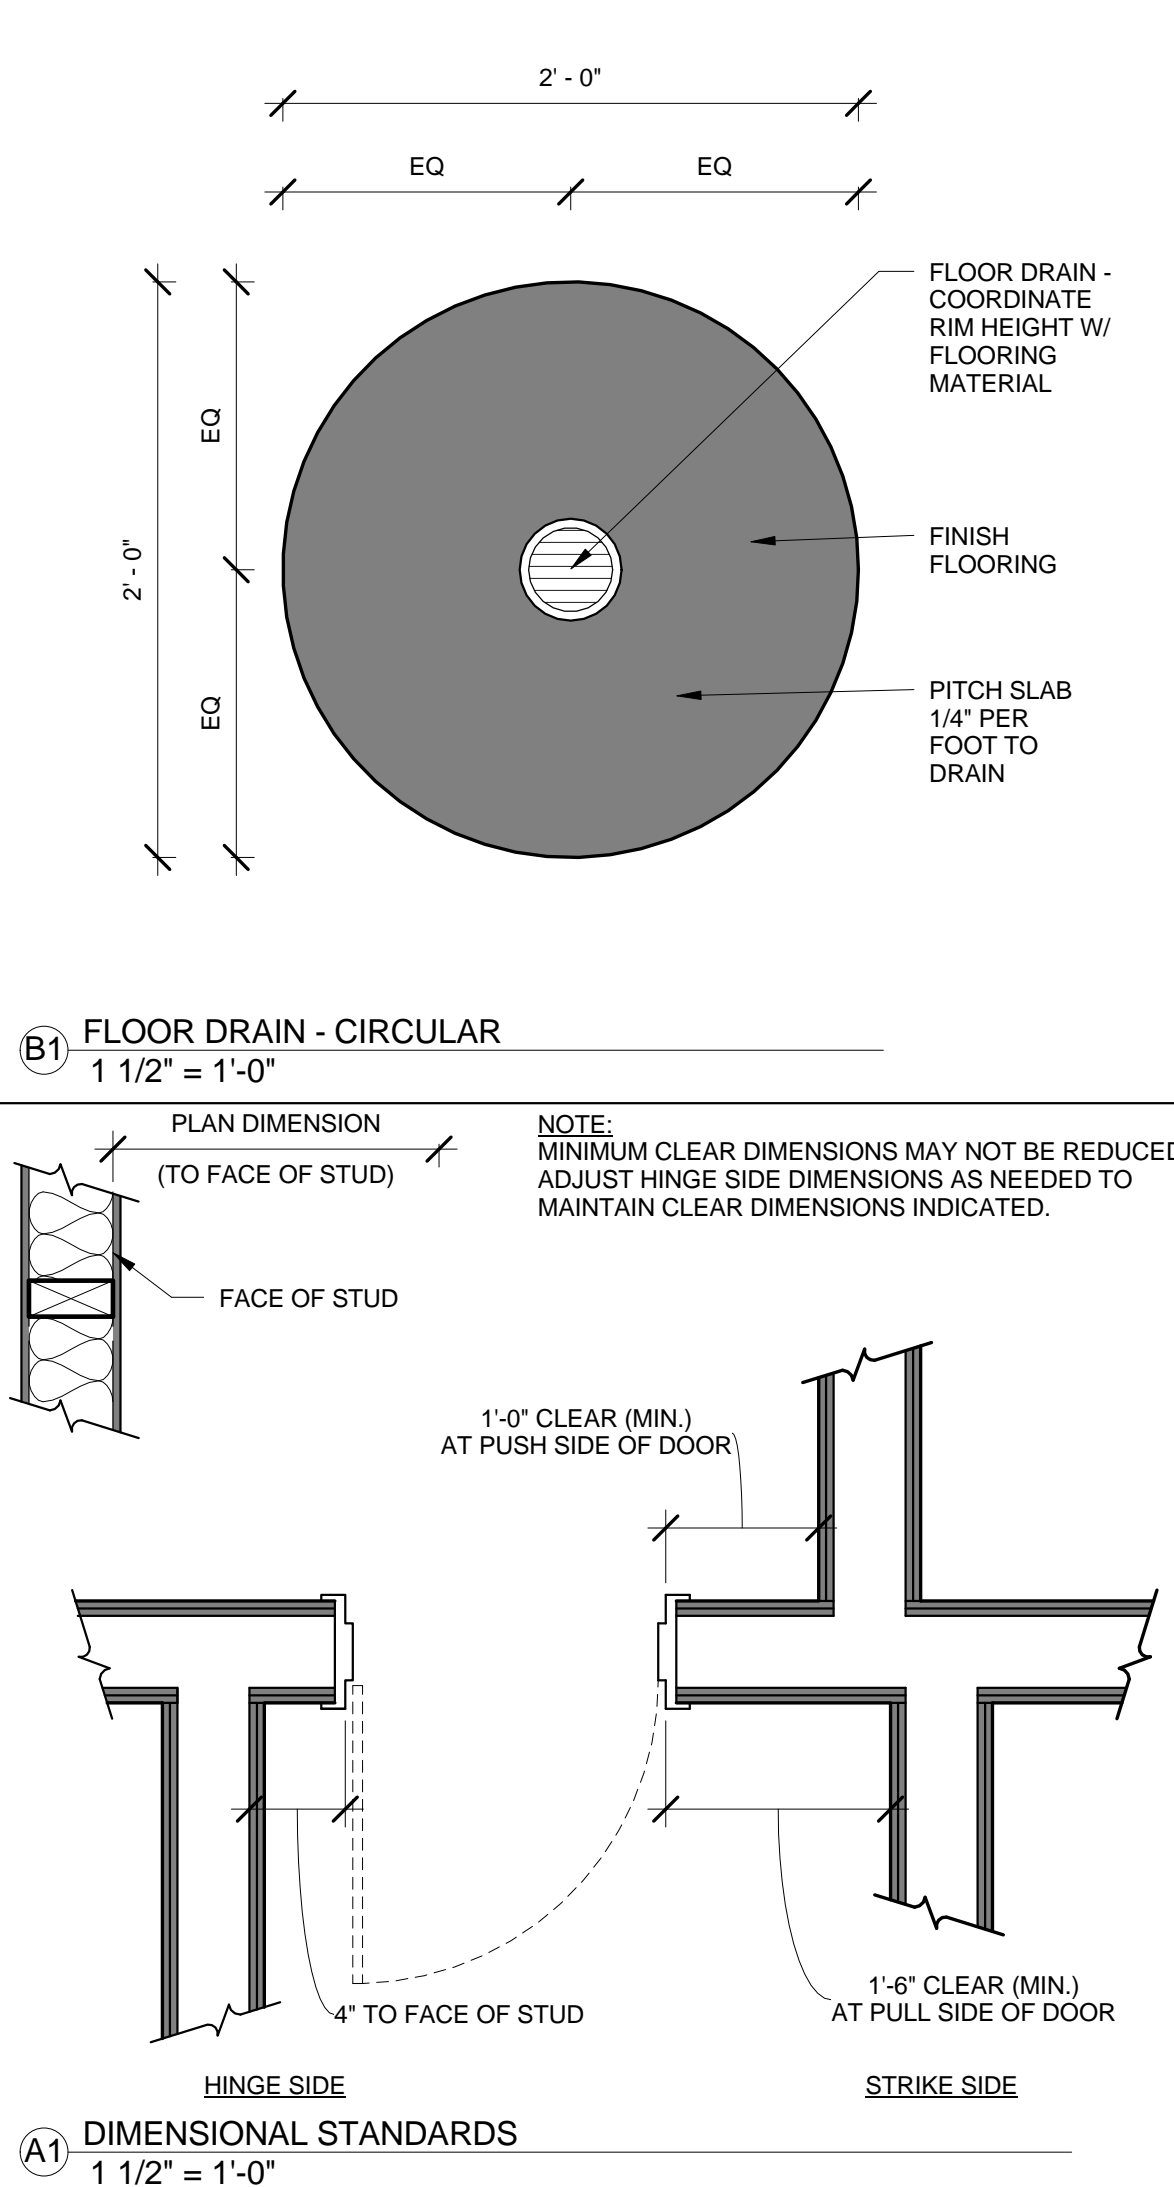

A1 DIMENSIONAL STANDARDS
1 1/2" = 1'-0"



49 DARTMOUTH STREET
PORTLAND, MAINE 04101
207-775-1059
www.pdtarch.com

COPYRIGHT 2012
PDT Architects
Reuse or reproduction of the contents of this document is not permitted without written permission of PDT Architects.

ADAMS SCHOOL REDEVELOPMENT
Portland, Maine



JOB NO. 08-056

DRWN. CHK Checker

SCALE: As indicated

ISSUE 5 MARCH 2012

TITLE DETAILS

SHEET

A500