




49 DARTMOUTH STREET
 PORTLAND, MAINE 04101
 207-775-1059
 www.pdtarch.com

COPYRIGHT 2012
 PDT Architects
 Reuse or reproduction of
 the contents of this document is not
 permitted without written
 permission of PDT Architects.

Adams School Redevelopment
 VESPER/WILSON/MOODY ST.-PORTLAND, ME

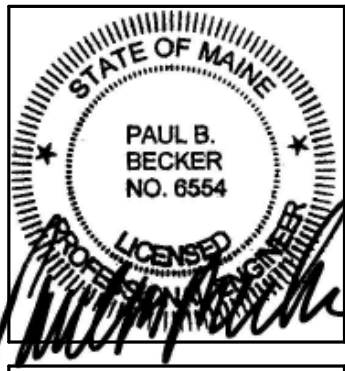

JOB NO.
08-056



DRWN. CHK
D.S.B.

SCALE:
As indicated

ISSUE
03/05/12

TITLE
FOUNDATION
PLAN PART 2

SHEET
S1.2

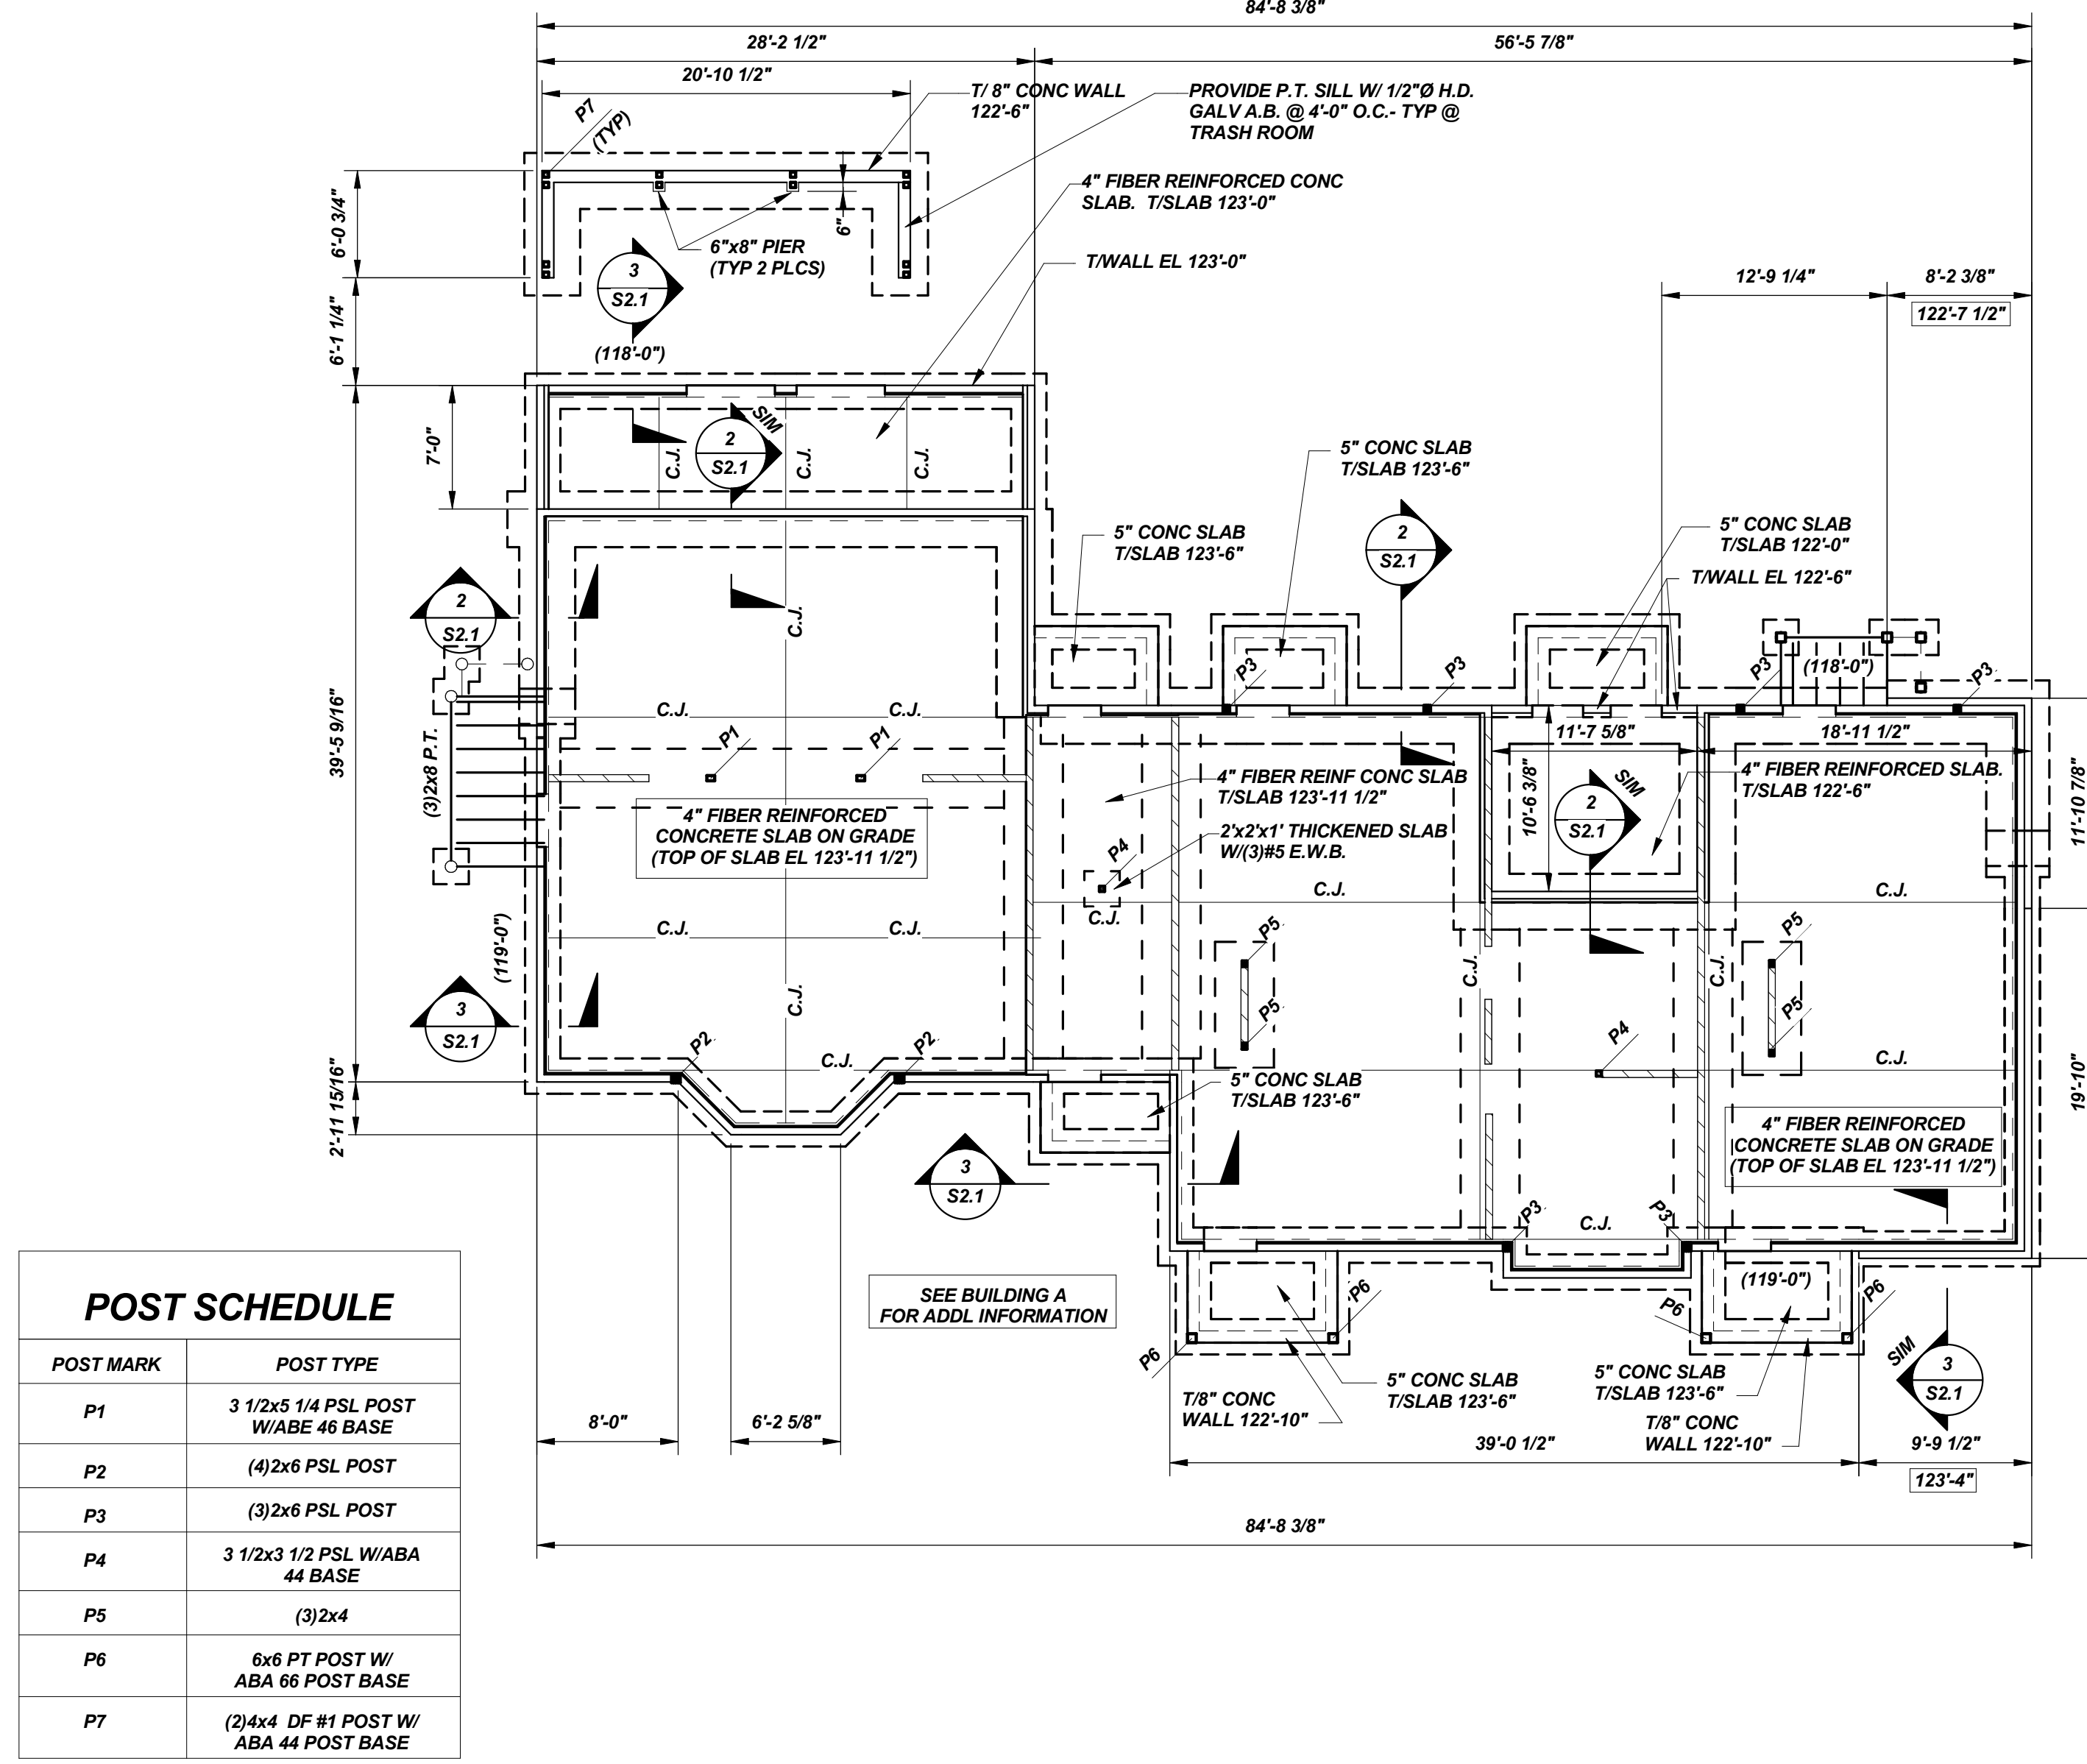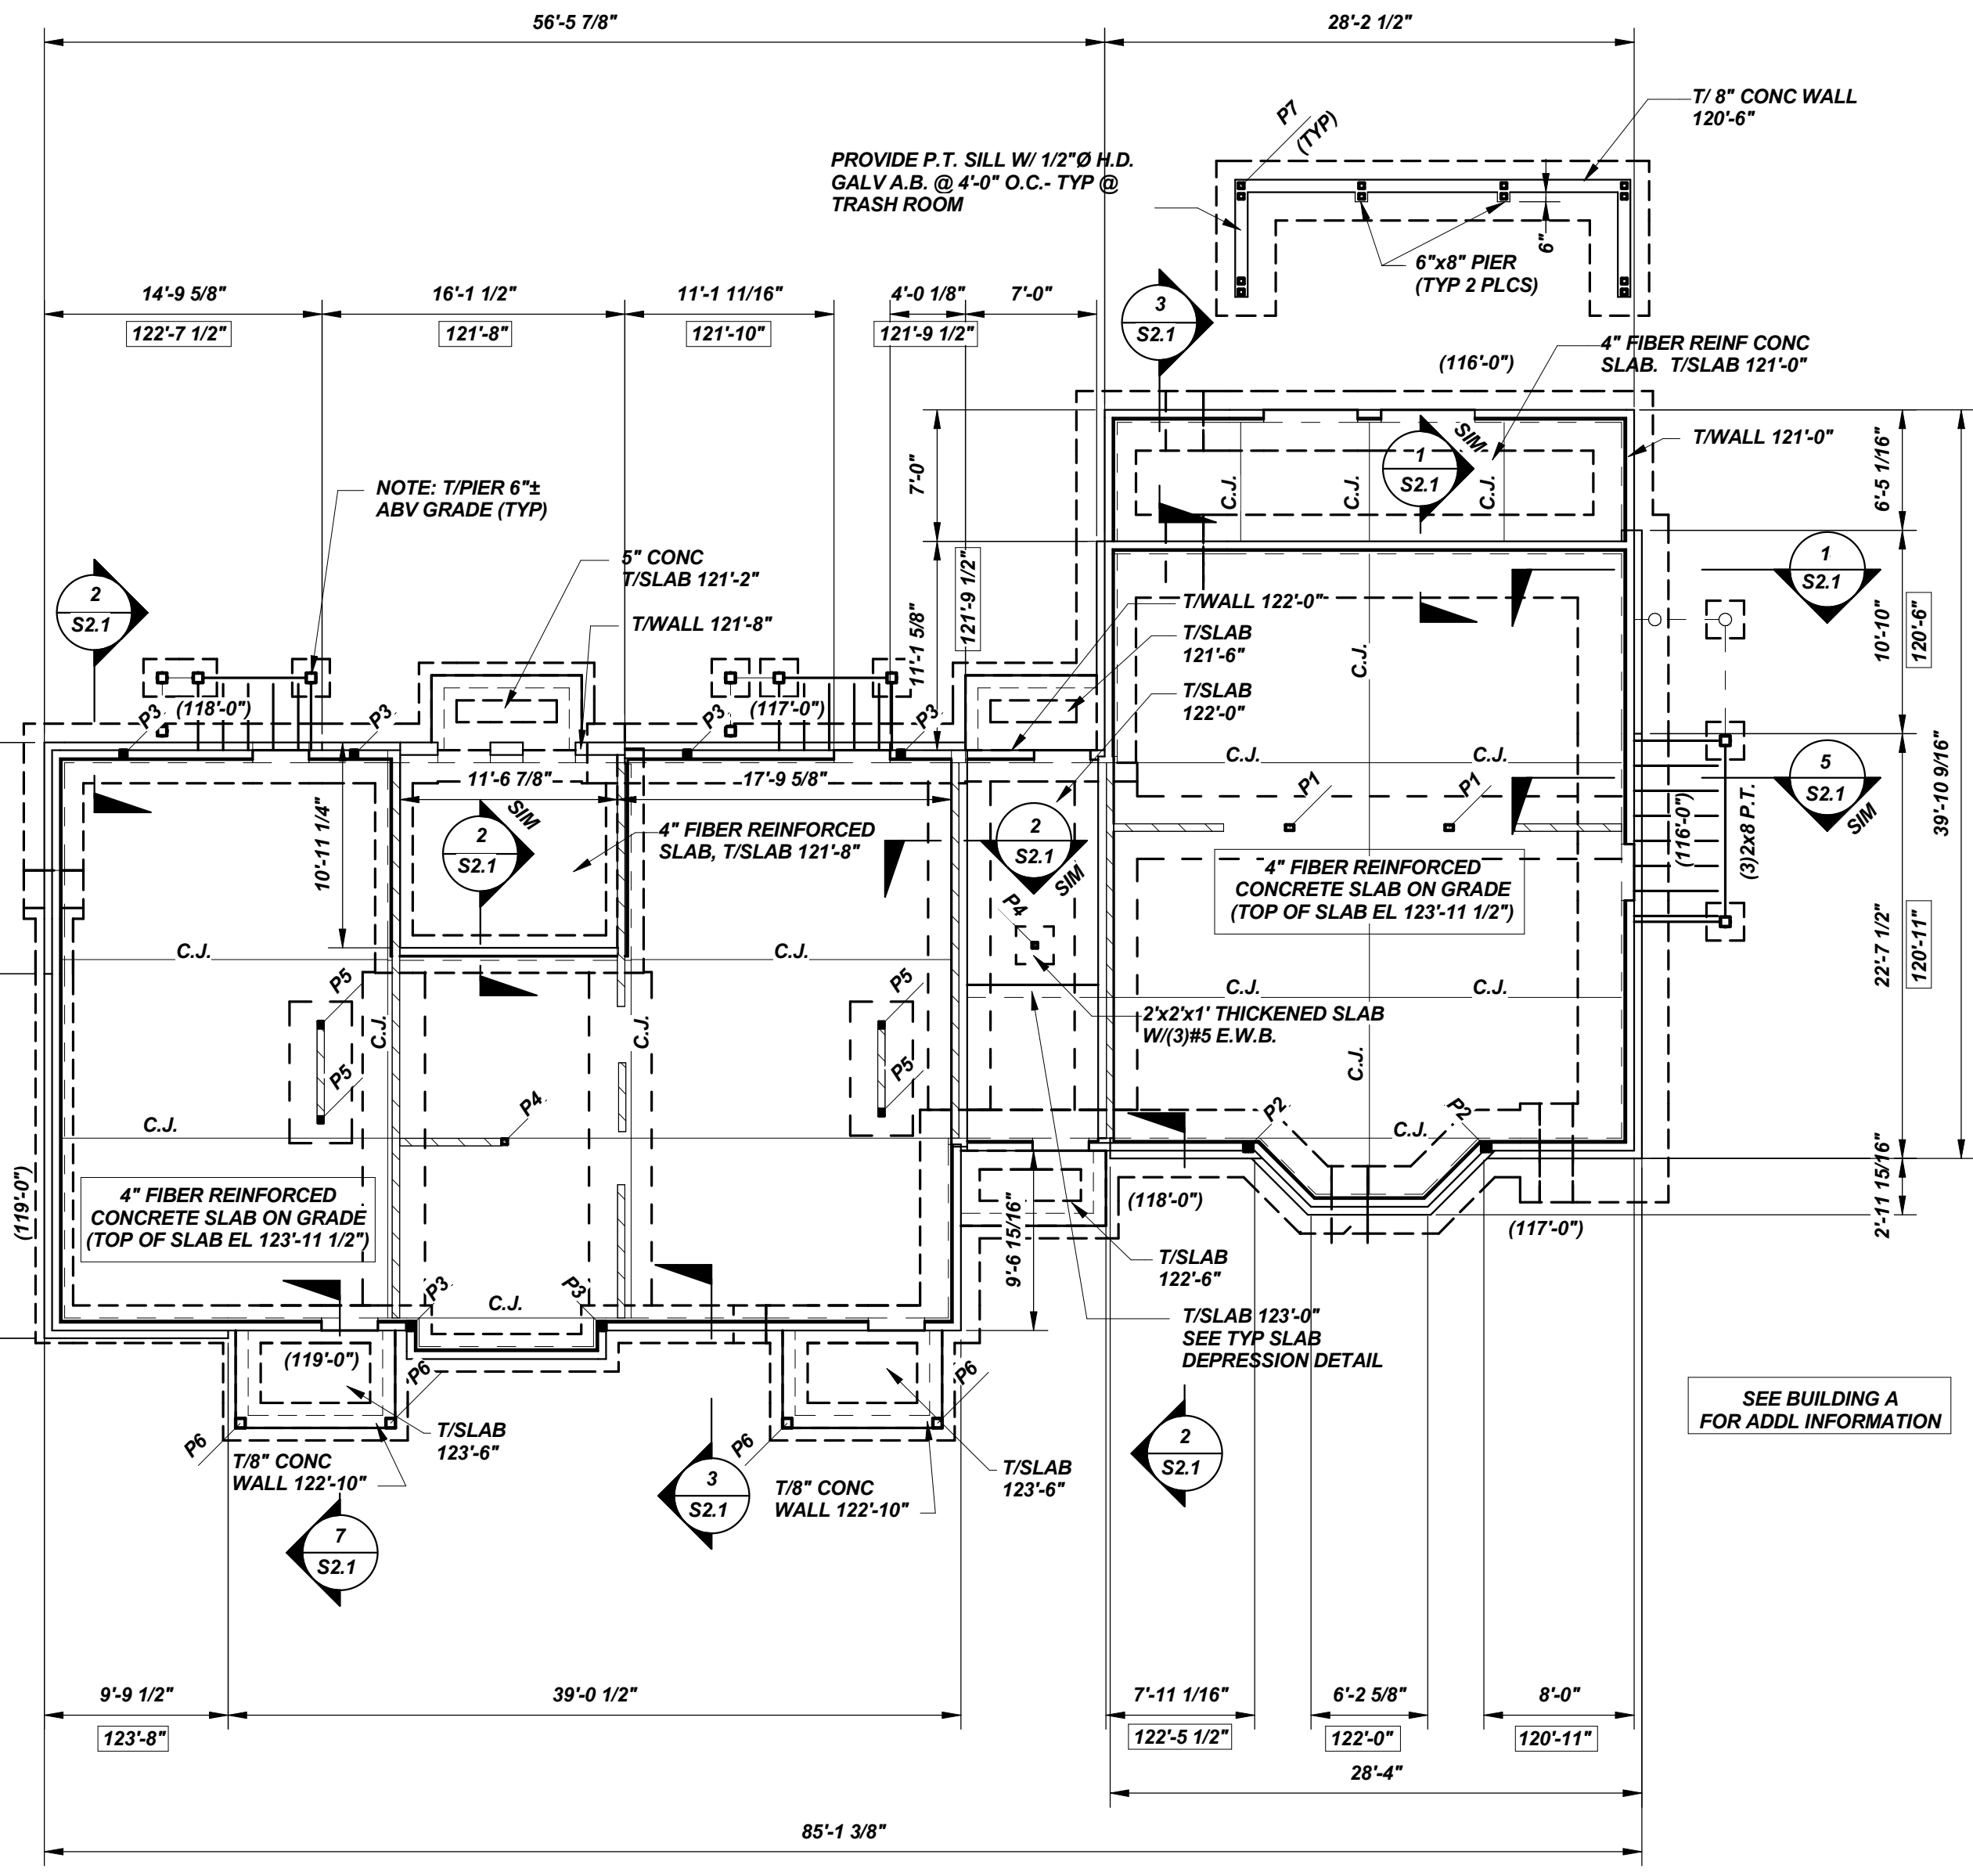

POST MARK	POST TYPE
P1	3 1/2x5 1/4 PSL POST W/ABE 46 BASE
P2	(4)2x6 PSL POST
P3	(3)2x6 PSL POST
P4	3 1/2x3 1/2 PSL W/ABA 44 BASE
P5	(3)2x4
P6	6x6 PT POST W/ ABA 66 POST BASE
P7	(2)4x4 DF #1 POST W/ ABA 44 POST BASE