



62 VESPER STREET
Portland, Maine

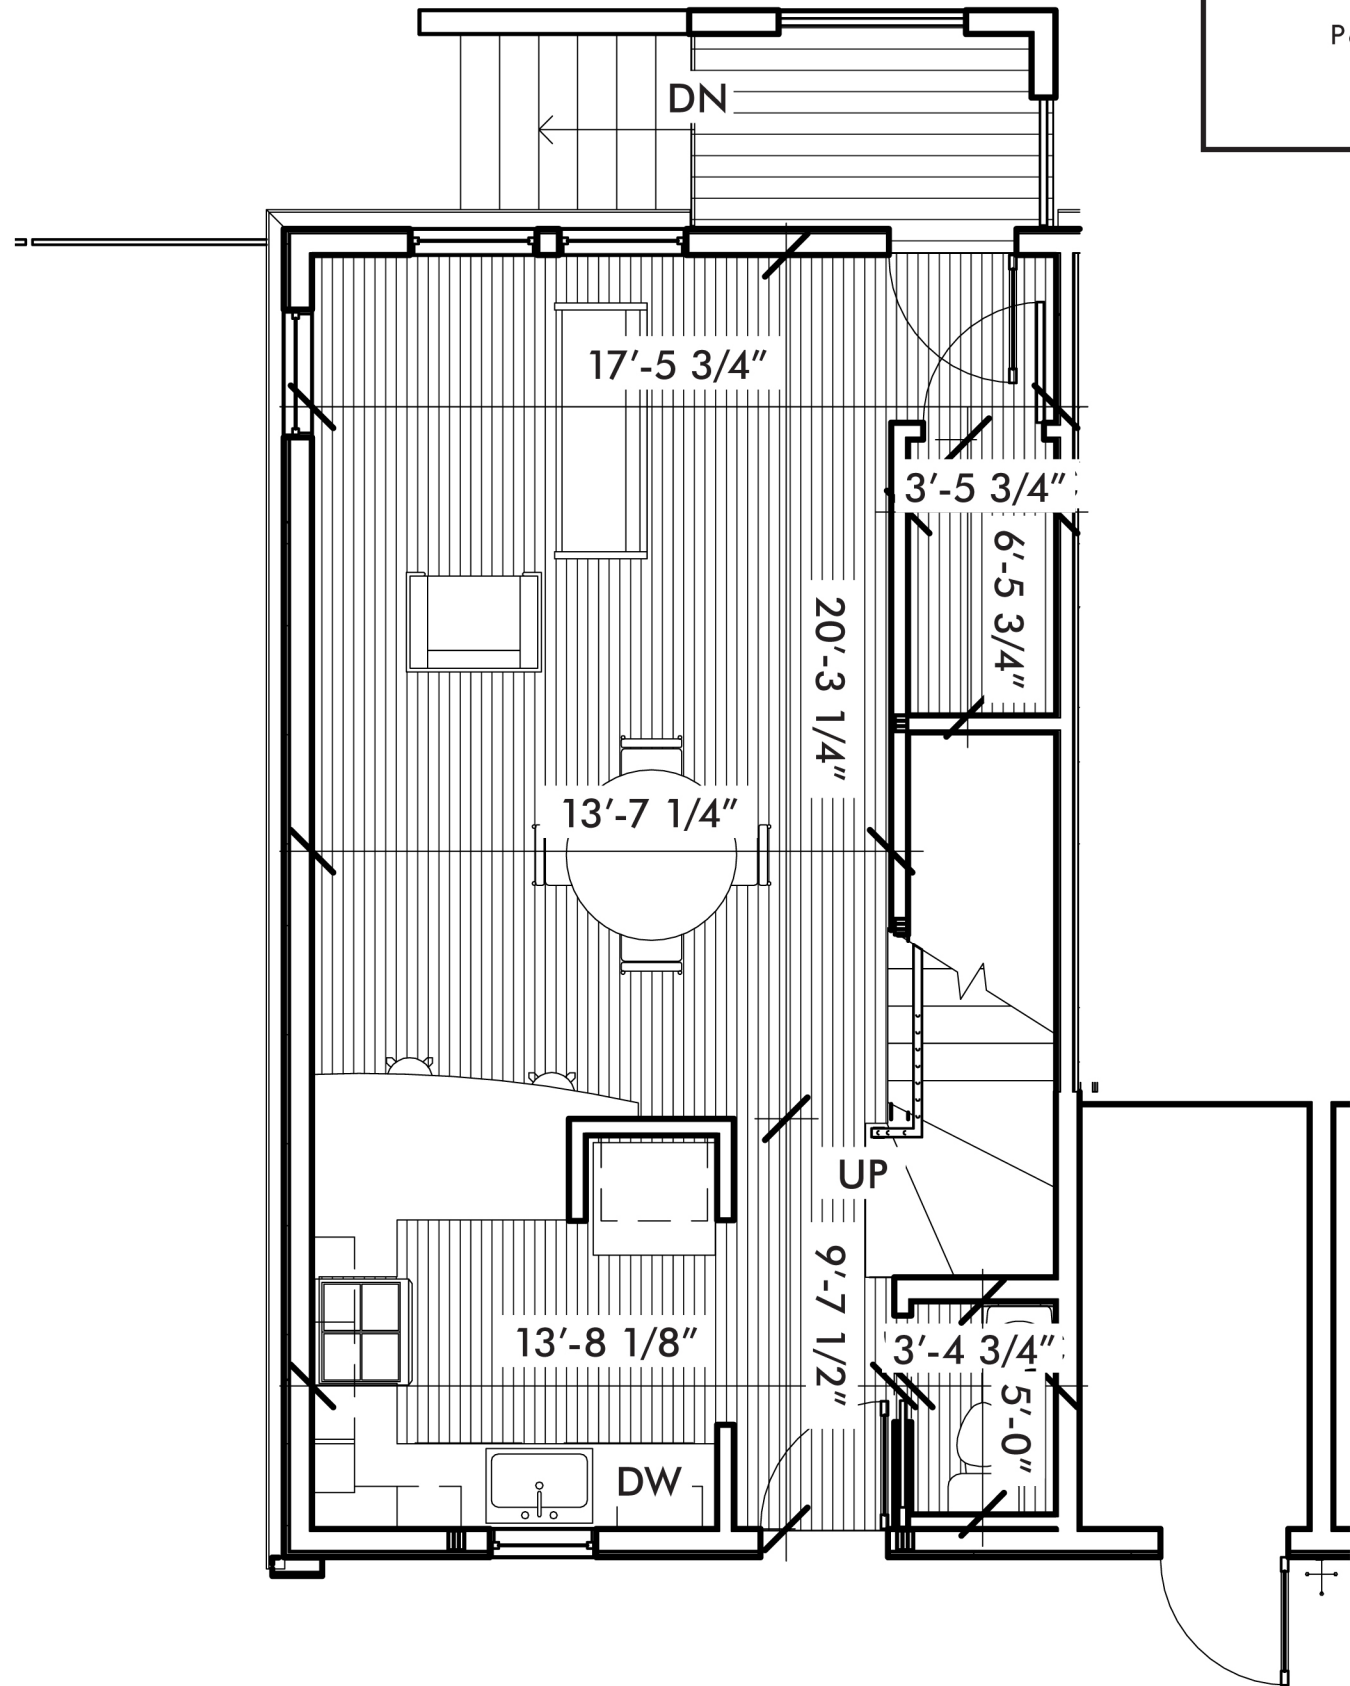

1 ADAMS SCHOOL CONDOMINIUMS - UNIT PLAN E - 1st Floor

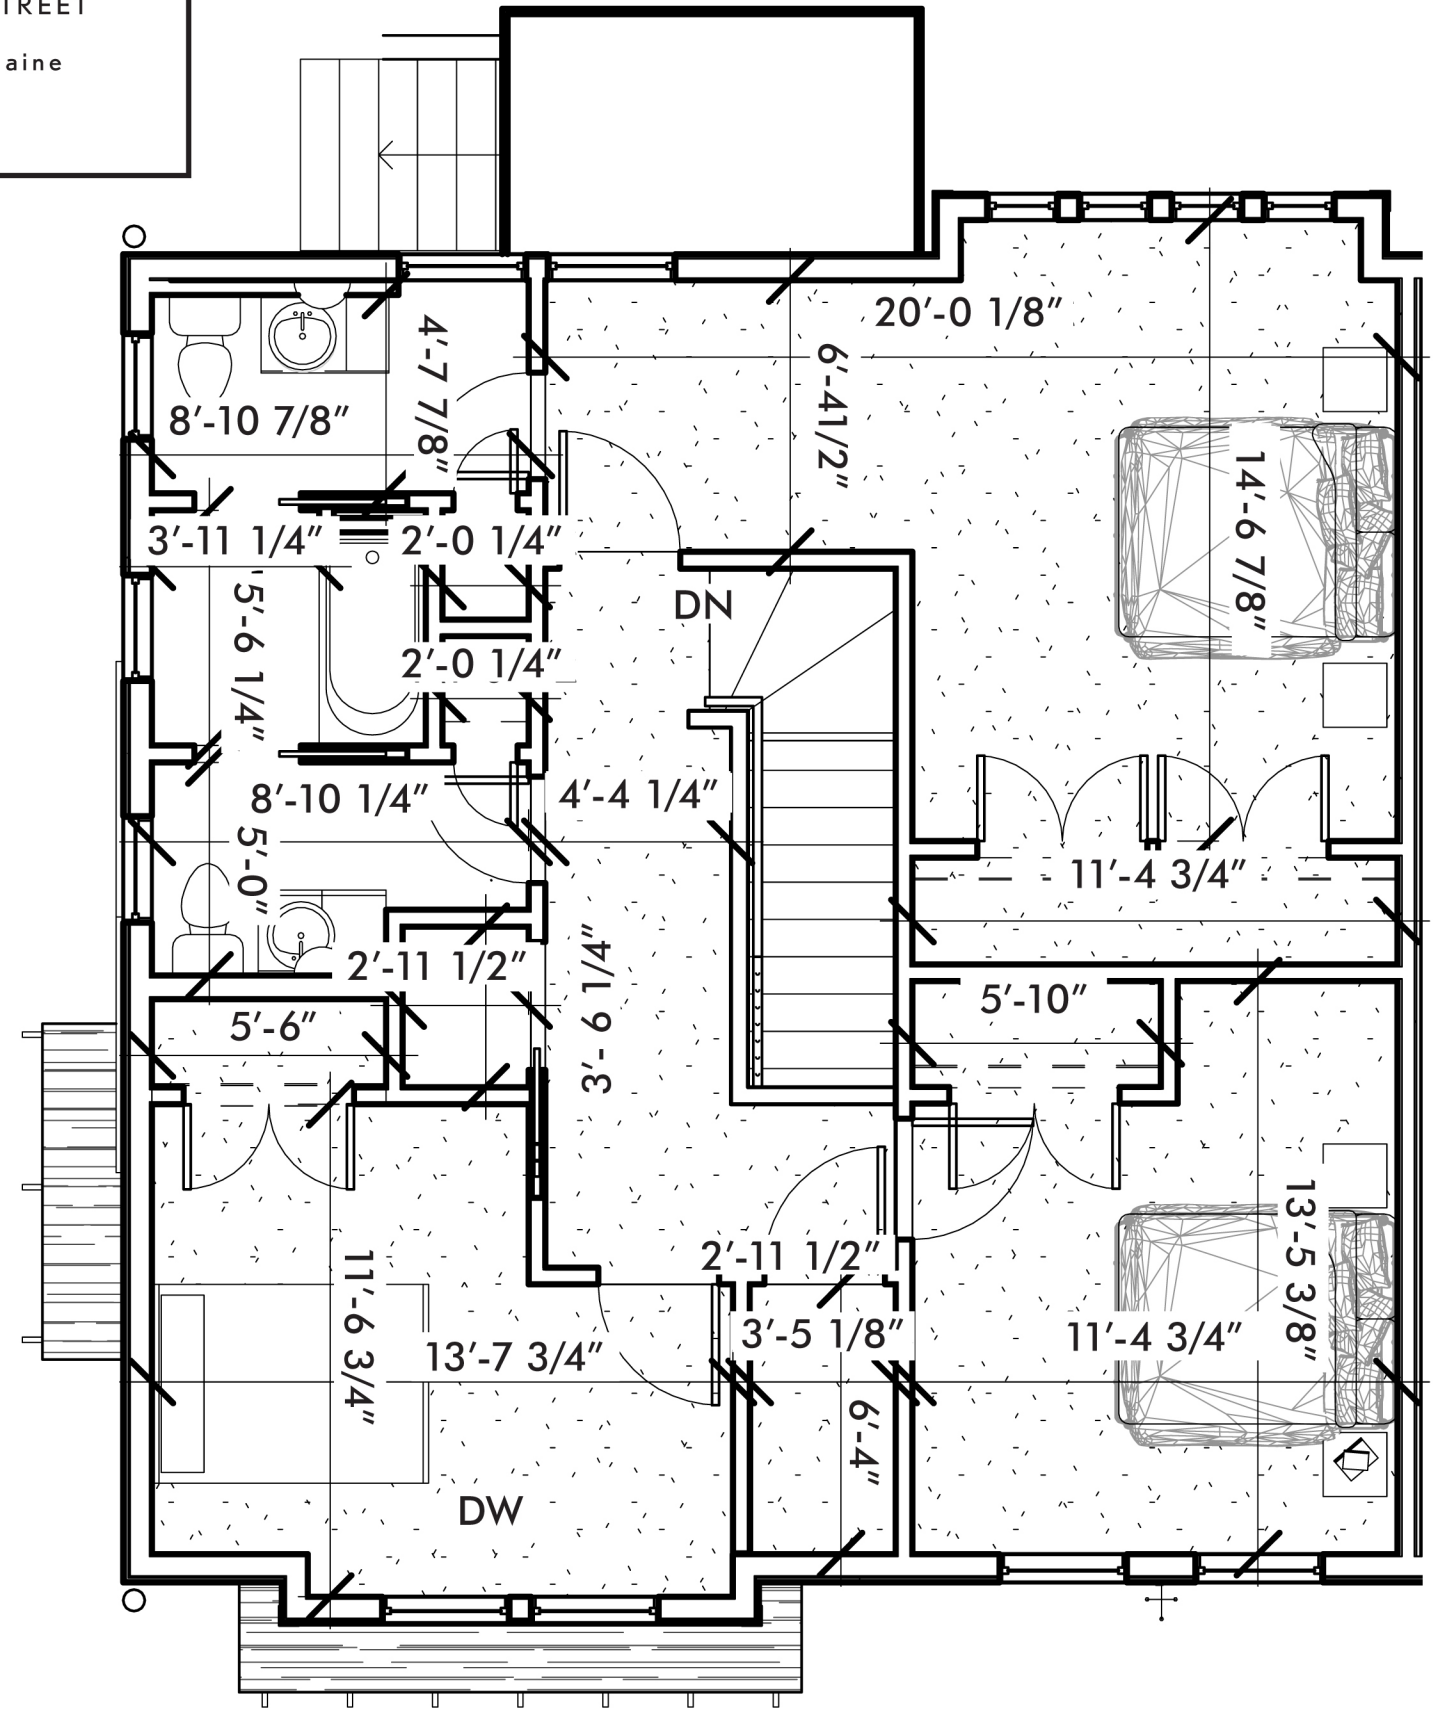

2 ADAMS SCHOOL CONDOMINIUMS - UNIT PLAN E - 2nd Floor