

Scale
1/2" = 1ft

Ice & Snow Shield over all

30 yr 3 tab shingles 5/8" OSB


2x8 roof rafters

46 Vesper St Deck Replacement

6x6 Pt posts - 10' OC

2x8 deck joists

Top View

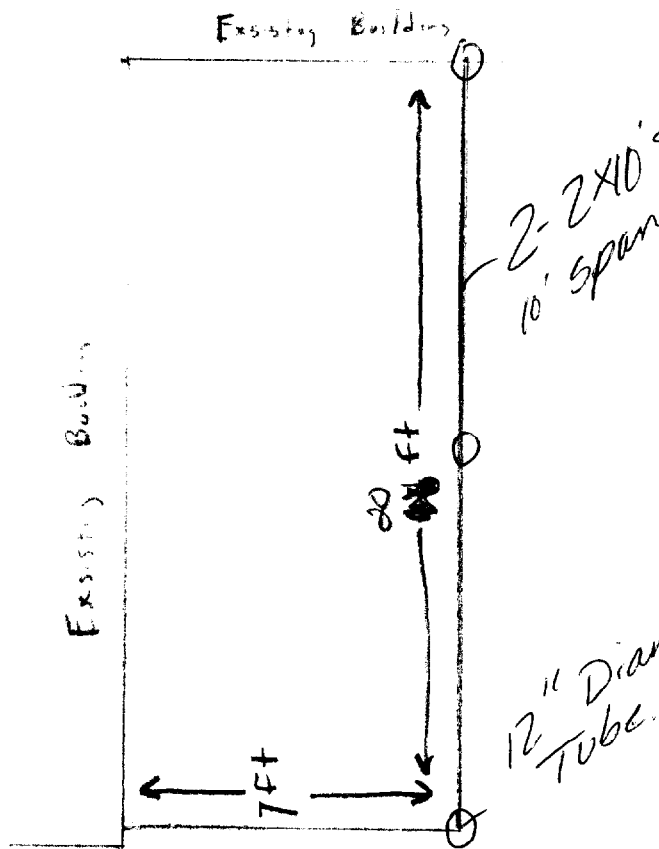

Railings same on all 42" Min. 40" height - span - 4"

- 1/2" spacing ring shoe nails
- 2x4x6 bolts

5/4x6 PT Decking on all

2x8 Joists - 16" OC

12in Concrete piers
4'-0" Below grade

Existing Building

Fastened to Ledge w/ joist hangers

1/2" x 5/8" metal Lags to building - 12" OC at each level

