

© 2017 RYAN SENATORE ARCHITECTURE

**ROOF DECK ADDITION**  
42 VESPER STREET  
PORTLAND, MAINE



**RYAN SENATORE ARCHITECTURE**  
565 CONGRESS STREET  
PORTLAND, MAINE 04101  
207-650-6414  
senatorearchitecture.com

**CONSULTANTS:**

**STRUCTURAL:**  
Structural Integrity  
77 Oak Street  
Portland, ME 04101  
207-774-4614

**REVISIONS:**

DATE: 10 APRIL 2017

PROJECT No. 1703




DRAWN BY: RRT

CHECKED BY: RJS

SCALE: AS NOTED

SHEET TITLE:  
THIRD FLOOR  
DEMO PLAN

**AD-01**

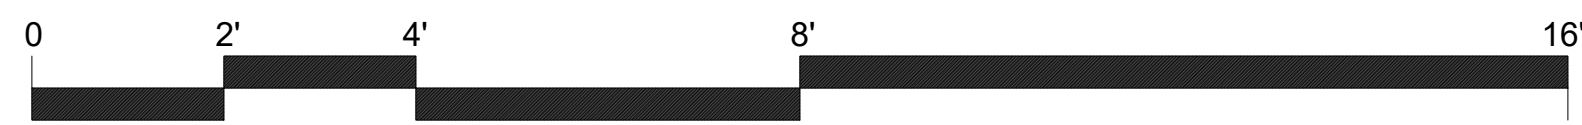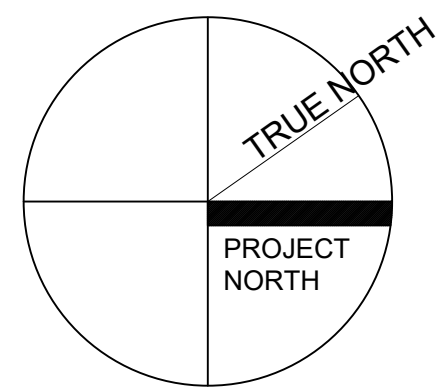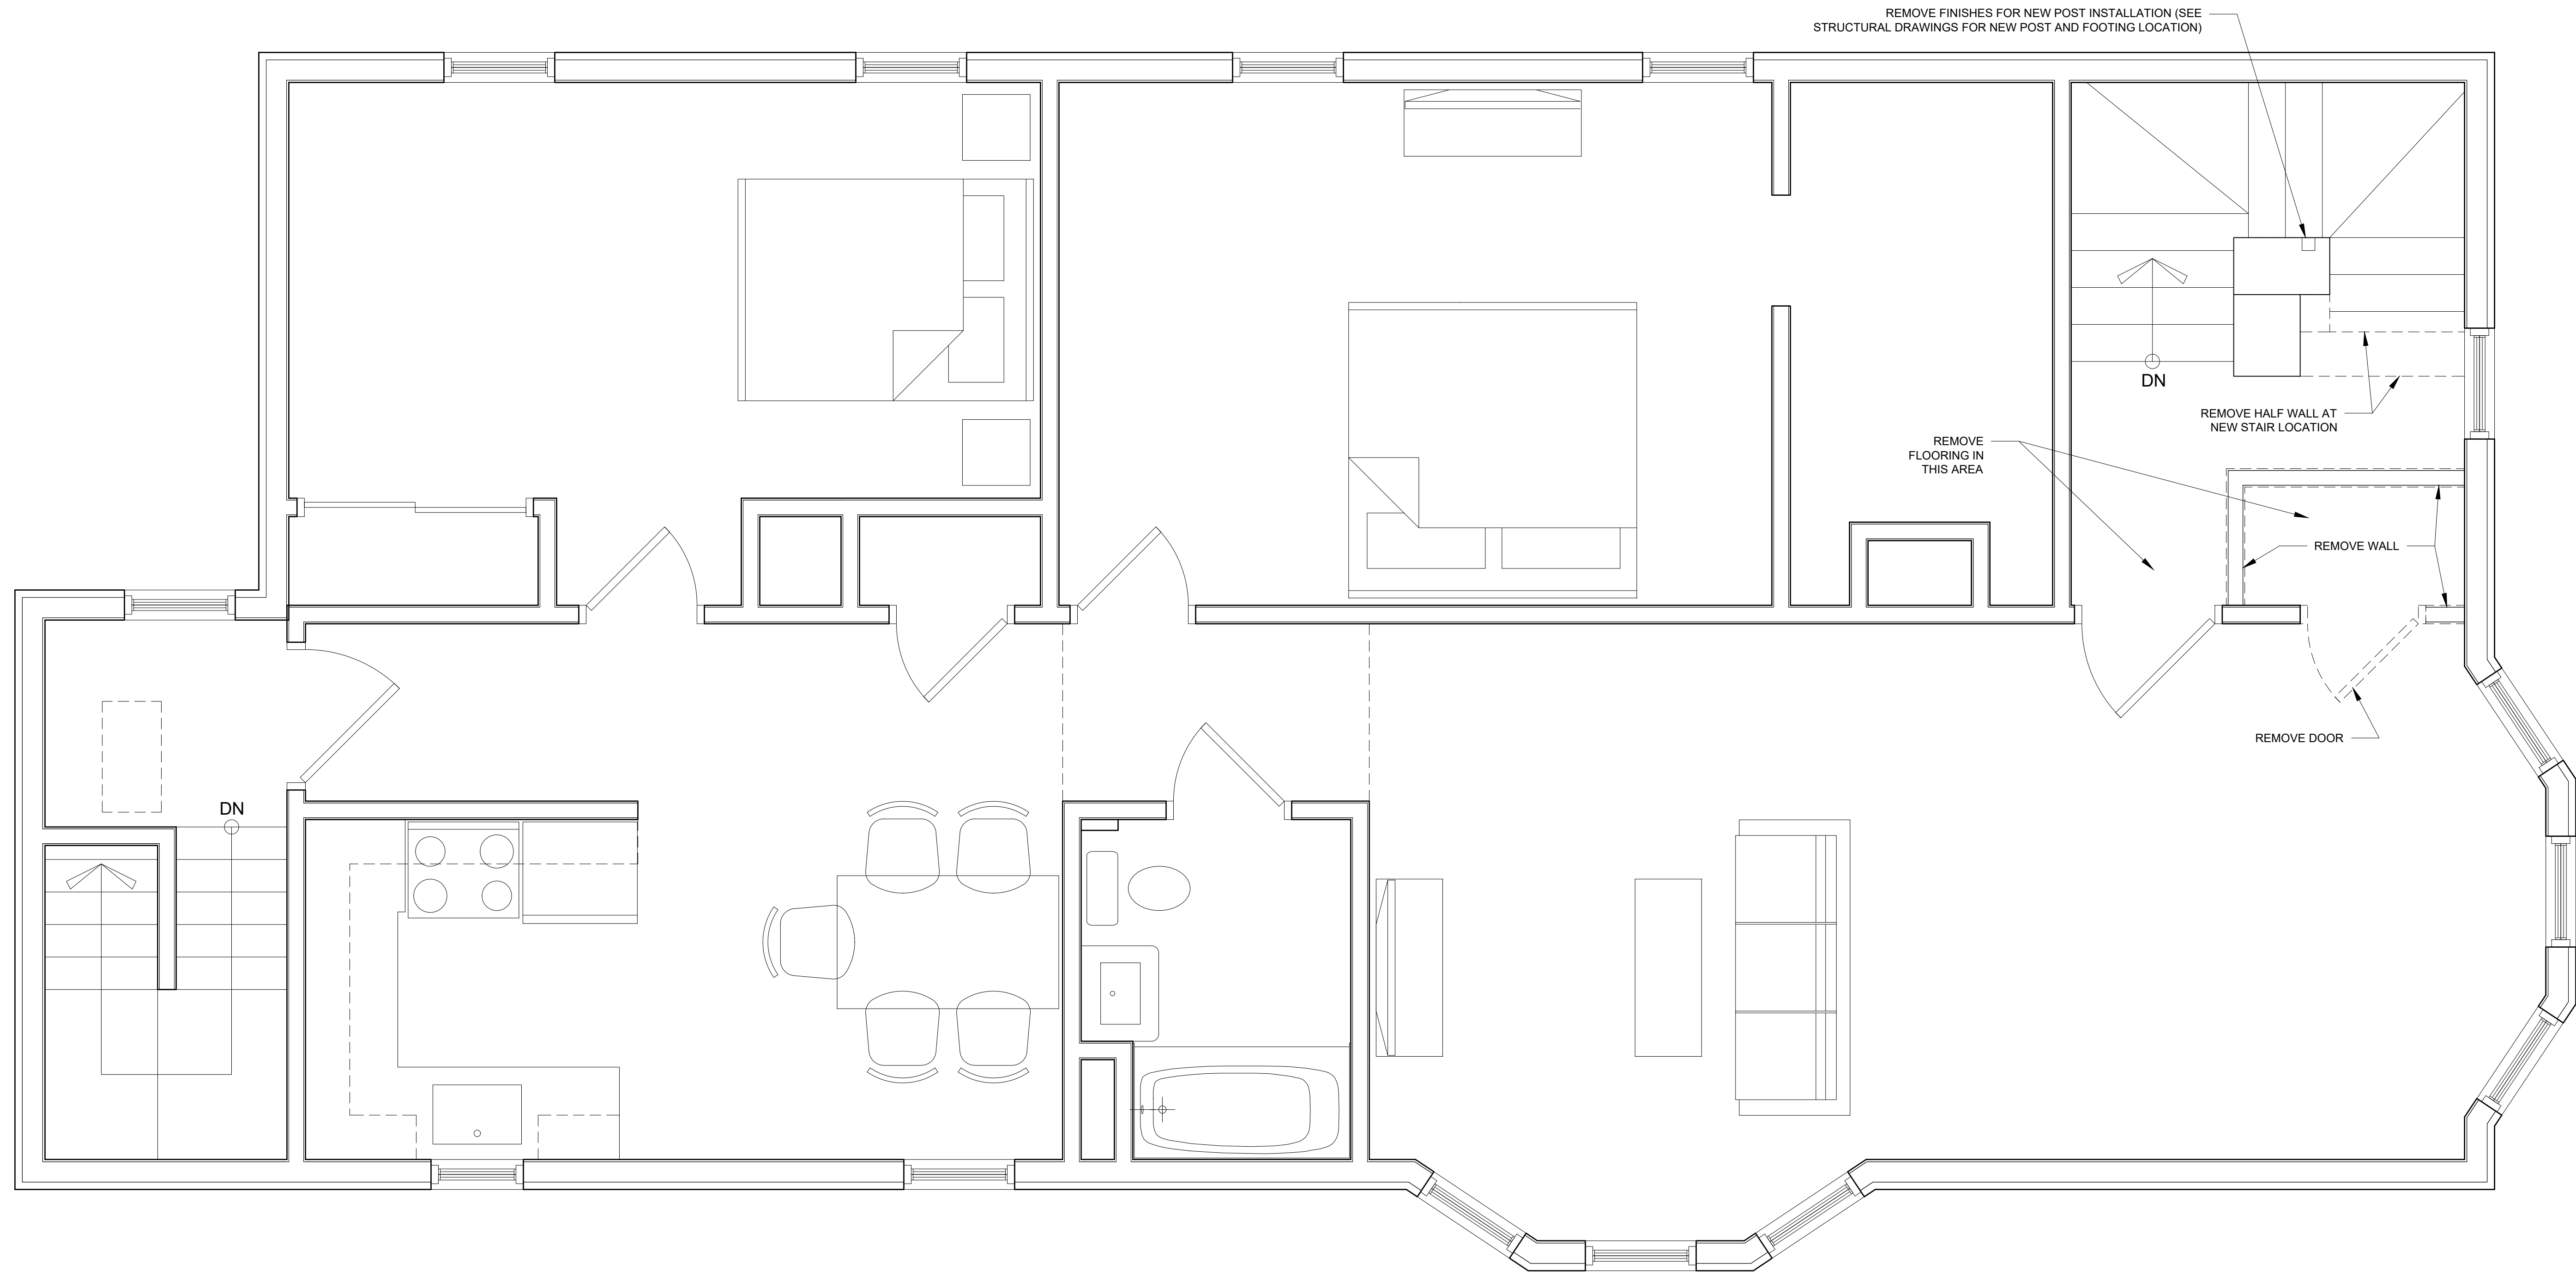

1 THIRD FLOOR DEMO PLAN  
1/2" = 1'-0"

WALL LEGEND	
	EXISTING WALL
	WALL TO BE REMOVED
	NEW WALL