


REMOVALS KEYNOTES


- 1 REMOVE EXISTING WOODEN STEPS INCLUDING HANDRAILS AND SKIRTING
- 2 REMOVE PORTION OF EXISTING STONE RETAINING WALL
- 3 REMOVE EXISTING CONCRETE STEPS

REMOVALS GENERAL NOTES


- 1. PROTECT EXISTING CONDITIONS FROM DAMAGE. REPAIR / REFINISH TO MATCH
- 2. REMOVE EXISTING LANDSCAPING TO ACCOMMODATE NEW WORK. COORDINATE RESTORED PLANTINGS W/ OWNER

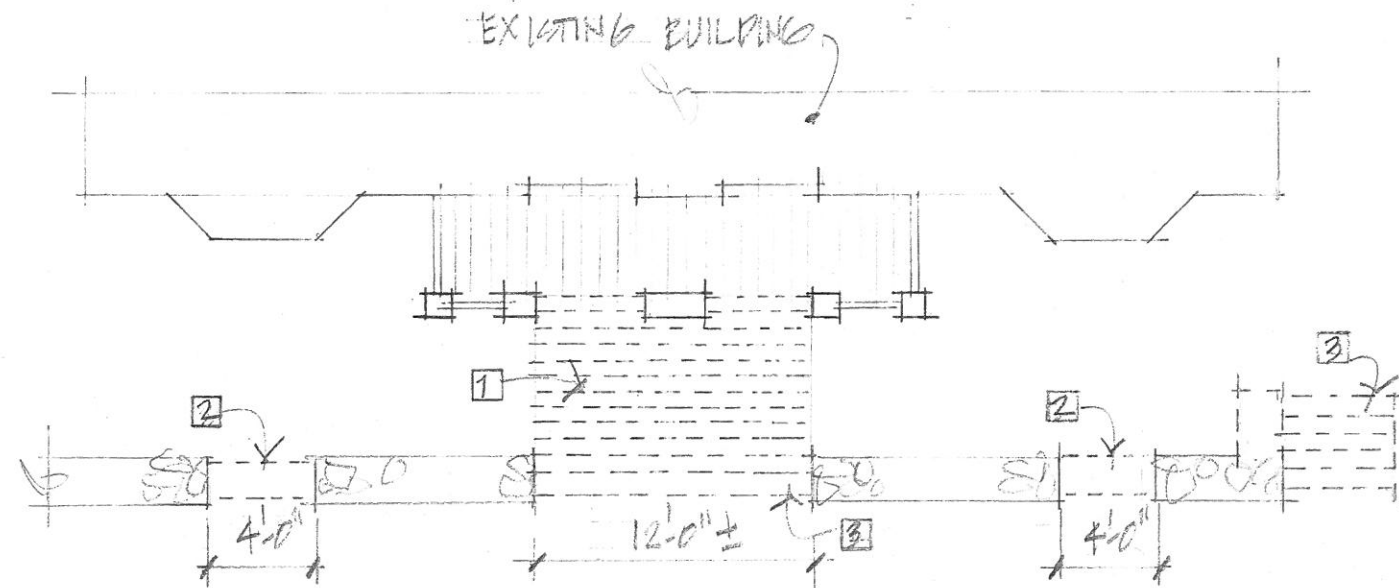

REMOVALS PLAN
1/8" = 1'-0"

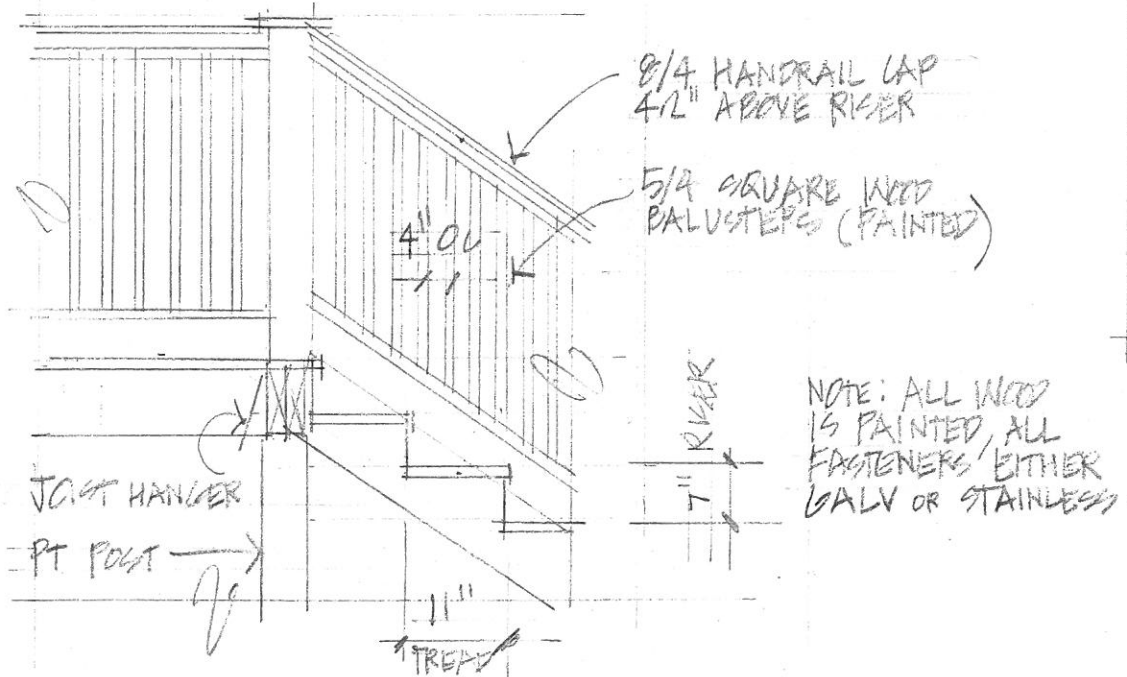

I. DETAIL @ RAIL / STEPS
1/2" = 1'-0"

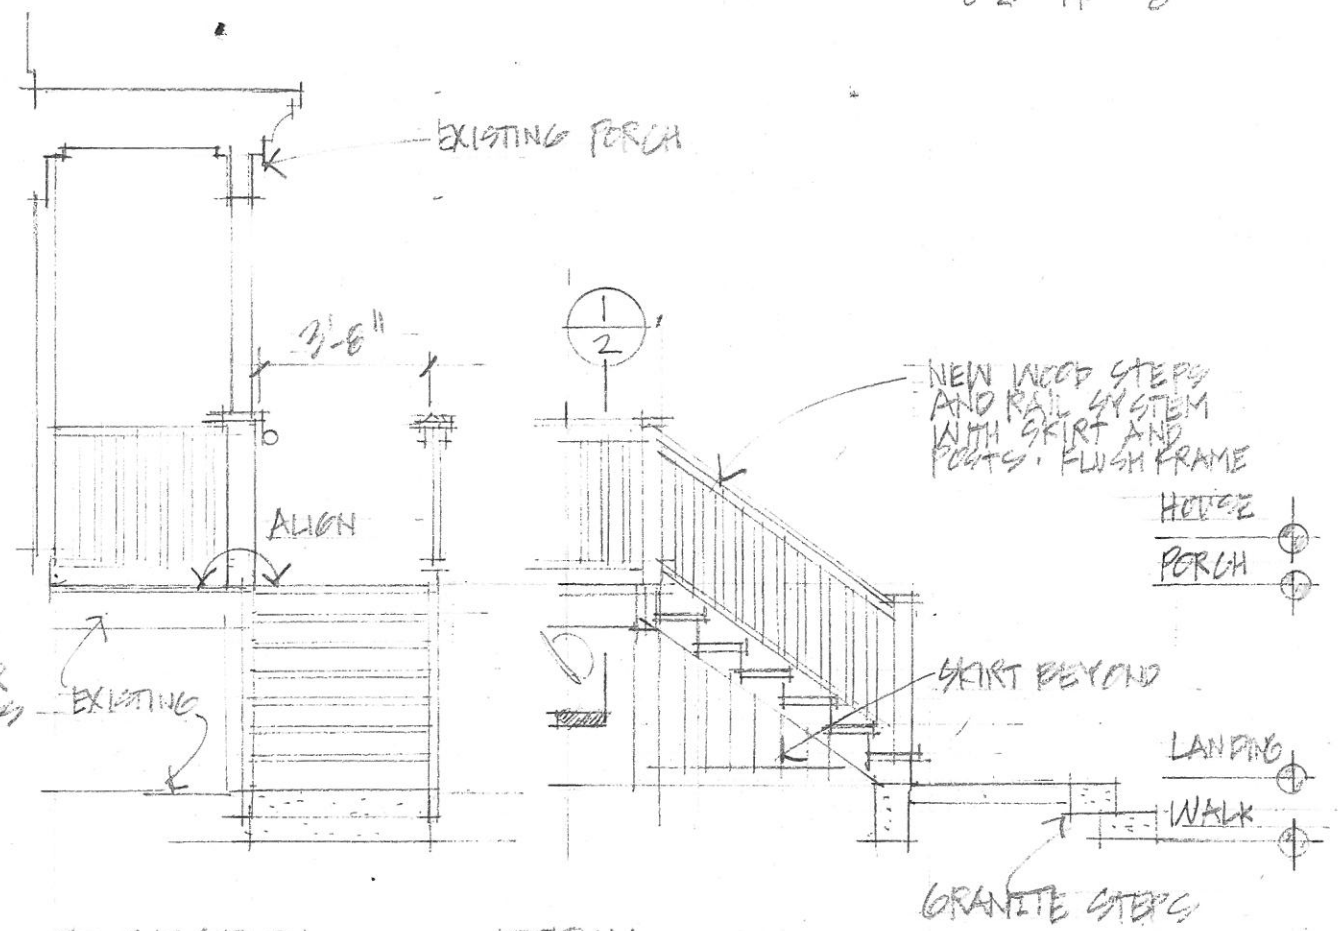

A. SECTION THROUGH PORCH
1/4" = 1'-0"

ENTRY PORCH ALTERATIONS - 0/8 EASTERN PROM. PORTLAND, MAINE

SCALE AS NOTED 21 AUG 2016