


KEY PLAN

Lot Coverage Calculation:

Area of Partial: 10,565.45 SF
 Exist & New Building (incl. 710 sf porch)
 Footprint: 9,785 SF
 Total lot coverage: 93 %

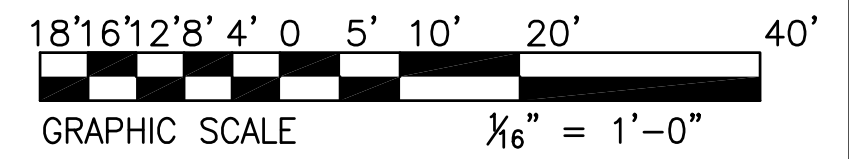

	Prepared for:	Consulting Engineer:		Project:	Revisions:	Date:	Scale:
	FRIENDS OF THE ST. LAWRENCE CHURCH 76 CONGRESS STREET PORTLAND, MAINE 04101			ST. LAWRENCE ARTS ADDITION 76 CONGRESS STREET PORTLAND, MAINE 04101		15 SEPT 2014 1/16" = 1'-0"	<h1>A0.01</h1>