


- GENERAL NOTES:
1. AVERAGE GRADE BY DEFINITION: 4 CORNER AVERAGE GRADE -
 $NW\ 138'-0" + NE\ 134'-6" + SE\ 133'-0" + SW\ 137'-6" = 136'-0" / 4 = 135'-9"$
 (AVERAGE GRADE)
 2. BUILDING HEIGHT: THE VERTICAL MEASUREMENT AT THE FOUR
 CORNERS FROM GRADE TO HIGHEST POINT OF ROOF BEAM -
 $NW\ 51'-9" + NE\ 55'-3" + SE\ 56'-9" + SW\ 52'-3" = 217' / 4 = 54'-0"$ FEET
 (BUILDING HEIGHT)

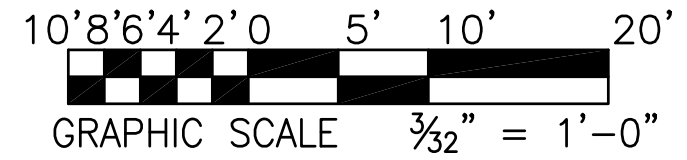

	Prepared for:	Consulting Engineer:		Project:	Revisions:	Date:	Scale:	<h1>A2.00</h1>
	FRIENDS OF THE ST. LAWRENCE CHURCH 76 CONGRESS STREET PORTLAND, MAINE 04101			ARCHETYPE architects 48 Union Wharf Portland, Maine 04101 (207) 772-6022 Fax (207) 772-4056	ST. LAWRENCE ARTS ADDITION 76 CONGRESS STREET PORTLAND, MAINE 04101	10 Sept. 2014 3/32" = 1'-0"	NORTH ELEVATION	