


Existing Floor Plan

R.O. WIDTH	R.O. HEIGHT	WIDTH	HEIGHT	OPENING ID	COUNT
2'-6"	3'-6"	2'-6"	3'-6"	1	3
2'-10"	3'-4"	2'-10"	3'-4"	2	2

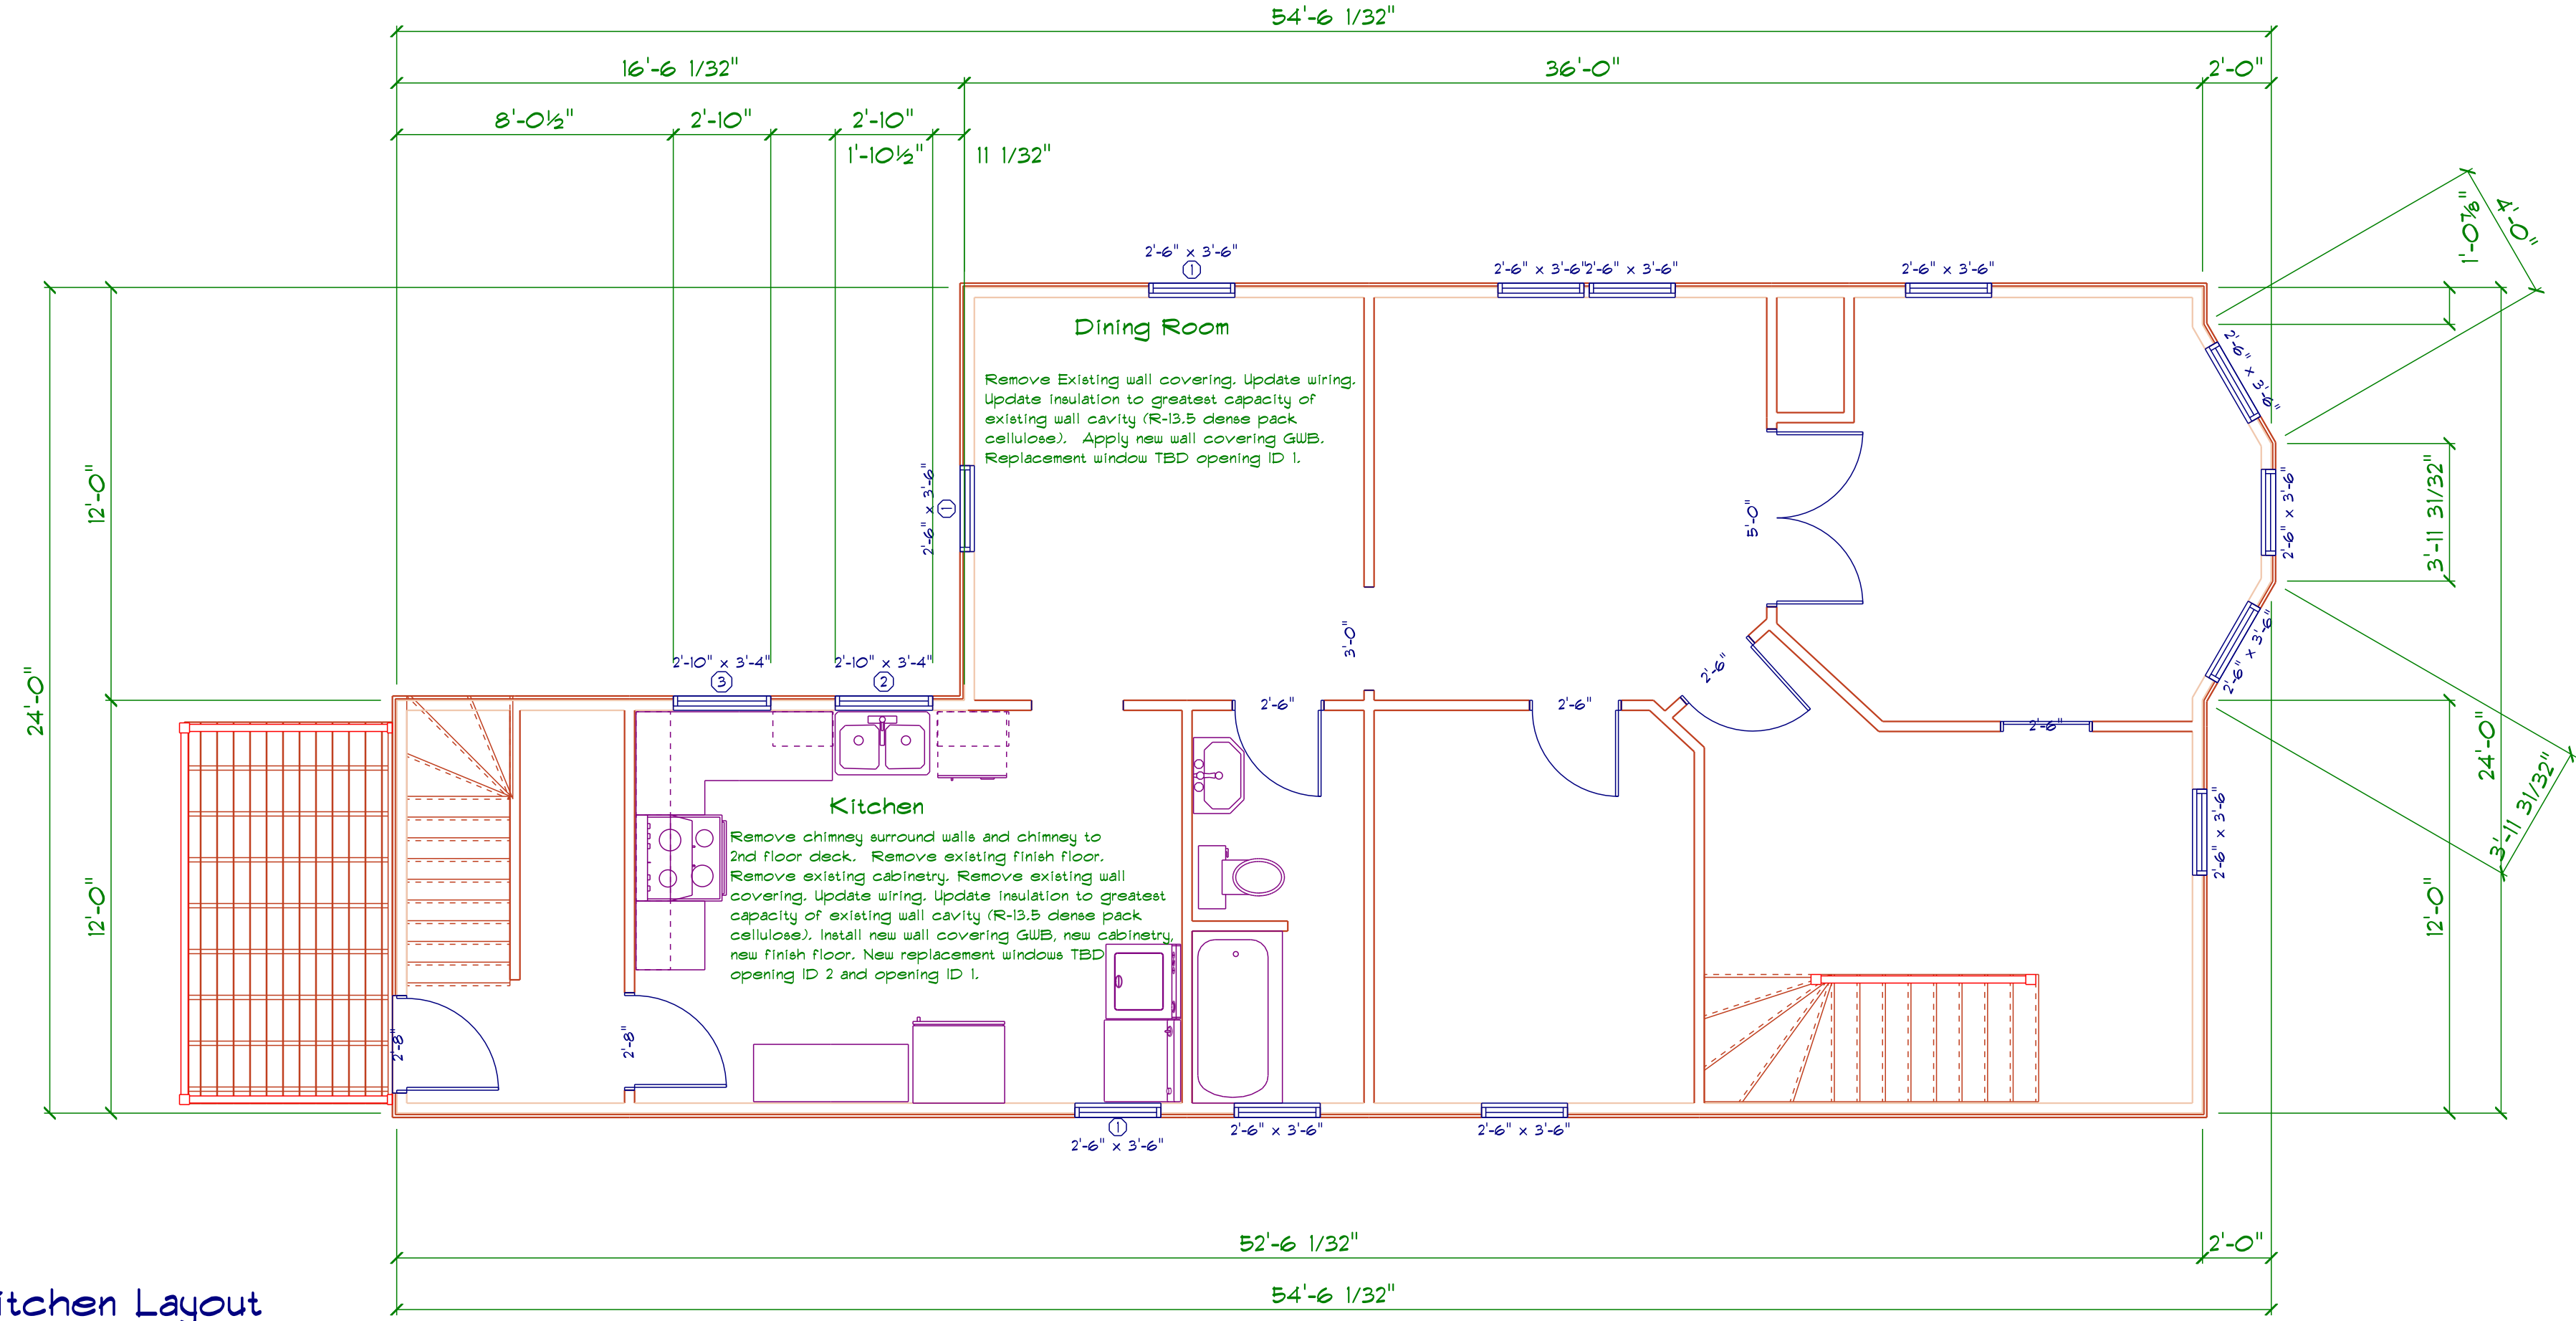

Floor Plan W/new Kitchen Layout

R.O. WIDTH	R.O. HEIGHT	WIDTH	HEIGHT	OPENING ID	COUNT
2'-6"	3'-6"	2'-6"	3'-6"	1	3
2'-10"	3'-4"	2'-10"	3'-4"	2	2