


"C"  
 KITCHEN ELEVATION

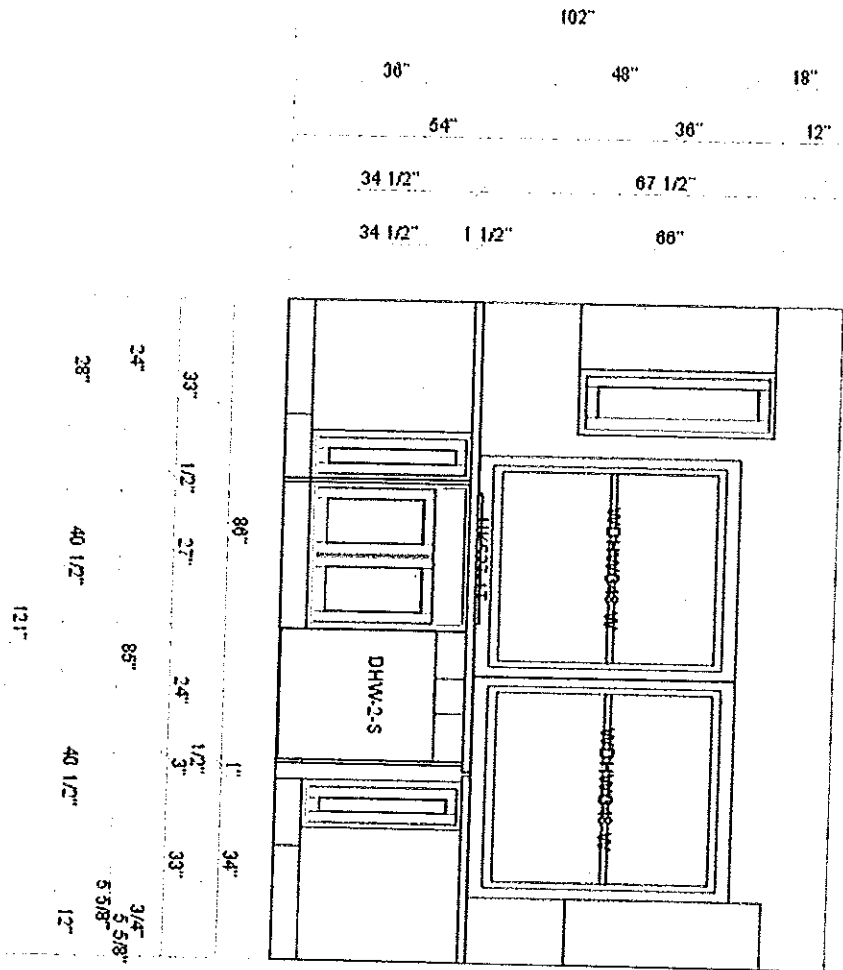

49 MOODY ST PORTLAND 04101