

LANDSCAPE PLAN

PLANT LIST

| KEY | BOTANICAL NAME | COMMON NAME | SIZE | QUANTITY |
|-----|--|-----------------------|------|----------|
| GB | <i>Ginkgo biloba</i> 'Princeton Sentry' | Columnar Ginkgo | 2" | 5 |
| QP | <i>Quercus palustris</i> 'Green Pillar' | Fastigiate Oak | 1.5" | 5 |
| CS | <i>Cornus sericea</i> | Red Twigged Dogwood | #3 | 11 |
| PV | <i>Panicum virgatum</i> 'Northwind' | Northwind Switchgrass | #2 | 13 |
| AP | - | Assorted perennials | #1 | 36 |
| NS | Native sod to include hayscented fern, lowbush blueberry | | | 100 SF |
| VC | <i>Vaccinium corymbosum</i> | Highbush Blueberry | #3 | 4 |
| IS | <i>Iris siberica</i> | Siberian Iris | #1 | 34 |



VIEWS FROM MUNJOY STREET




For Patio area, pavers to be hanover permeable 12" x 18" staggered as shown in plan. Final layout TBD



Example of riverstone raingarden

**FOR PERMITTING
NOT FOR CONSTRUCTION**

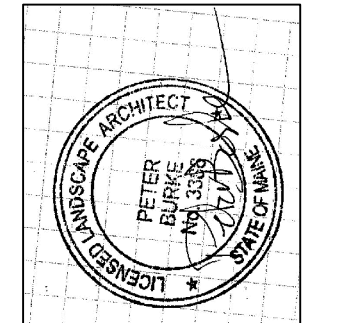

PREPARED FOR:

LANDSCAPE PLAN
65 Munjoy Street
PORTLAND, MAINE

DATE: December 10, 2015
DESIGNED BY: PAB
DRAWN BY: PAB