

**LANDSCAPE PLAN**

**PLANT LIST**

KEY	BOTANICAL NAME	COMMON NAME	SIZE	QUANTITY
GB	Ginkgo biloba 'Princeton Sentry'	Columnar Ginkgo	2"	5
QP	Quercus robur x bicolor 'Long'	Regal Prince Oak	2"	5
CS	Cornus sericea	Red Twigged Dogwood	#3	11
PV	Panicum virgatum 'Northwind'	Northwind Switchgrass	#2	13
AP	-	Assorted perennials	#1	36
NS	Native sod to include hayscented fern, lowbush blueberry			100 SF
VC	Vaccinium corymbosum	Highbush Blueberry	#3	4
IS	Iris siberica	Siberian Iris	#1	34



**VIEWS FROM MUNJOY STREET**


**FOR PERMITTING  
NOT FOR CONSTRUCTION**



For Patio area, pavers to be hanover permeable 12" x 18" staggered as shown in plan. Final layout TBD



Example of riverstone raingarden

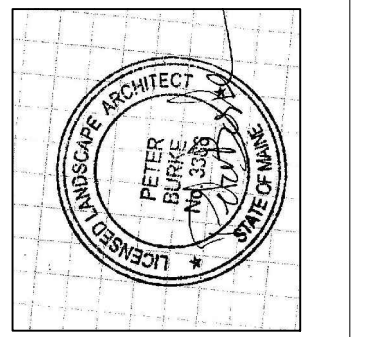

PREPARED FOR:

**LANDSCAPE PLAN**  
**65 Munjoy Street**  
**PORTLAND, MAINE**

DATE: January 27, 2016  
DESIGNED BY: PAB  
DRAWN BY: PAB