

Work with City Arborist to finalize plant selections in this area

(4) PV
(5) QP @ 6' o.c.

Playground & Park

Raingarden A: (3) CS,
(2) PV, (11) IS, (2) VC

Pervious joint material

Raingarden B: (8) CS, 7 PV, (23) IS, (2) VC

18" EVG
Existing large evergreen

Existing large evergreen

GB

wood fence
L to remain

STOCKADE FENCE

Ⓑ

GB

GB

Pervious Patio

Granite step

129.3

(10) AP

Retaining stones to be chosen and arranged
in consultation with LA/Owner's Rep.
Rounded river jack (between 1"-12"D stones)


roof drain
discharges to rain
garden


**PROPOSED 8
UNIT BUILDING**

PAVED


FINISH FLOOR
ELEVATION: 130.0

Ⓑ

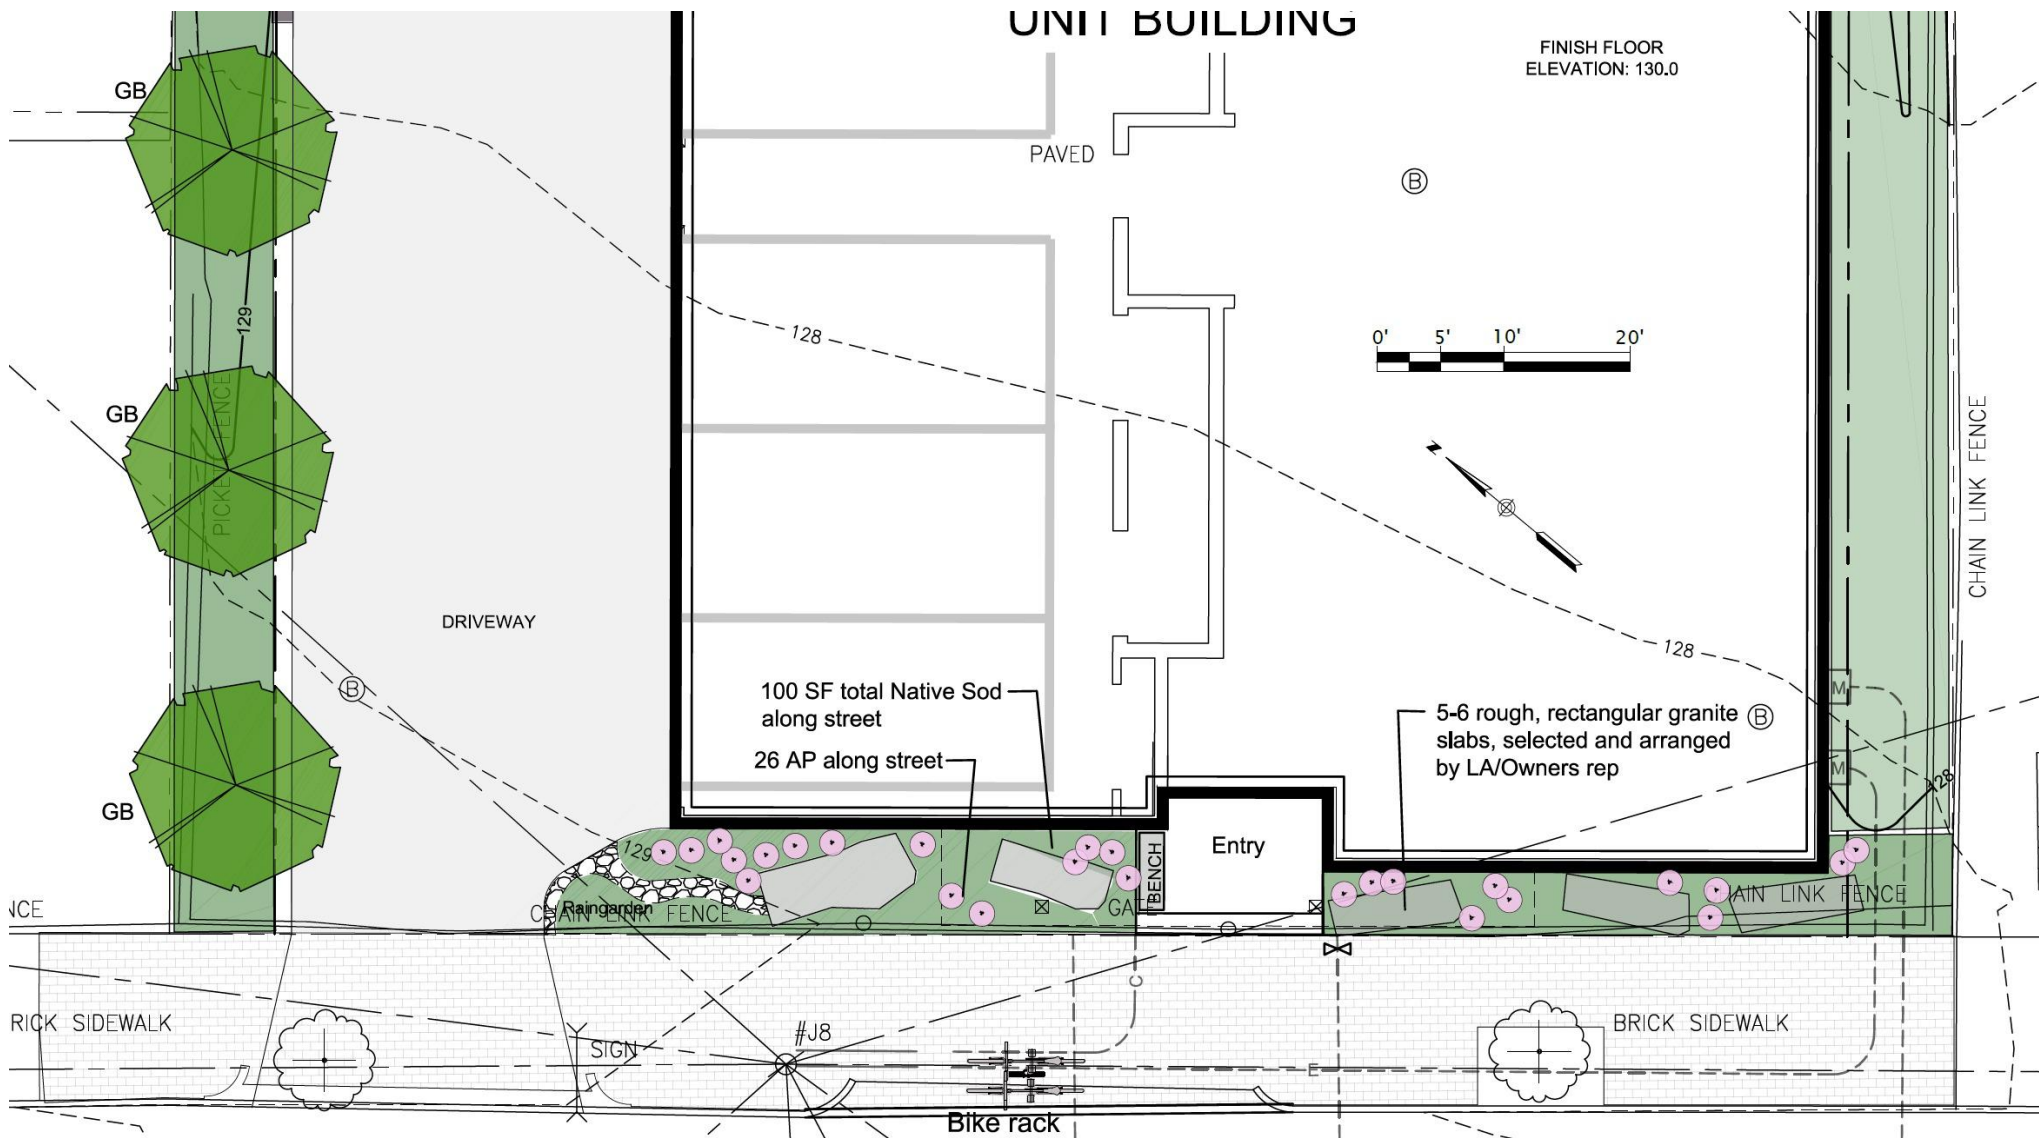

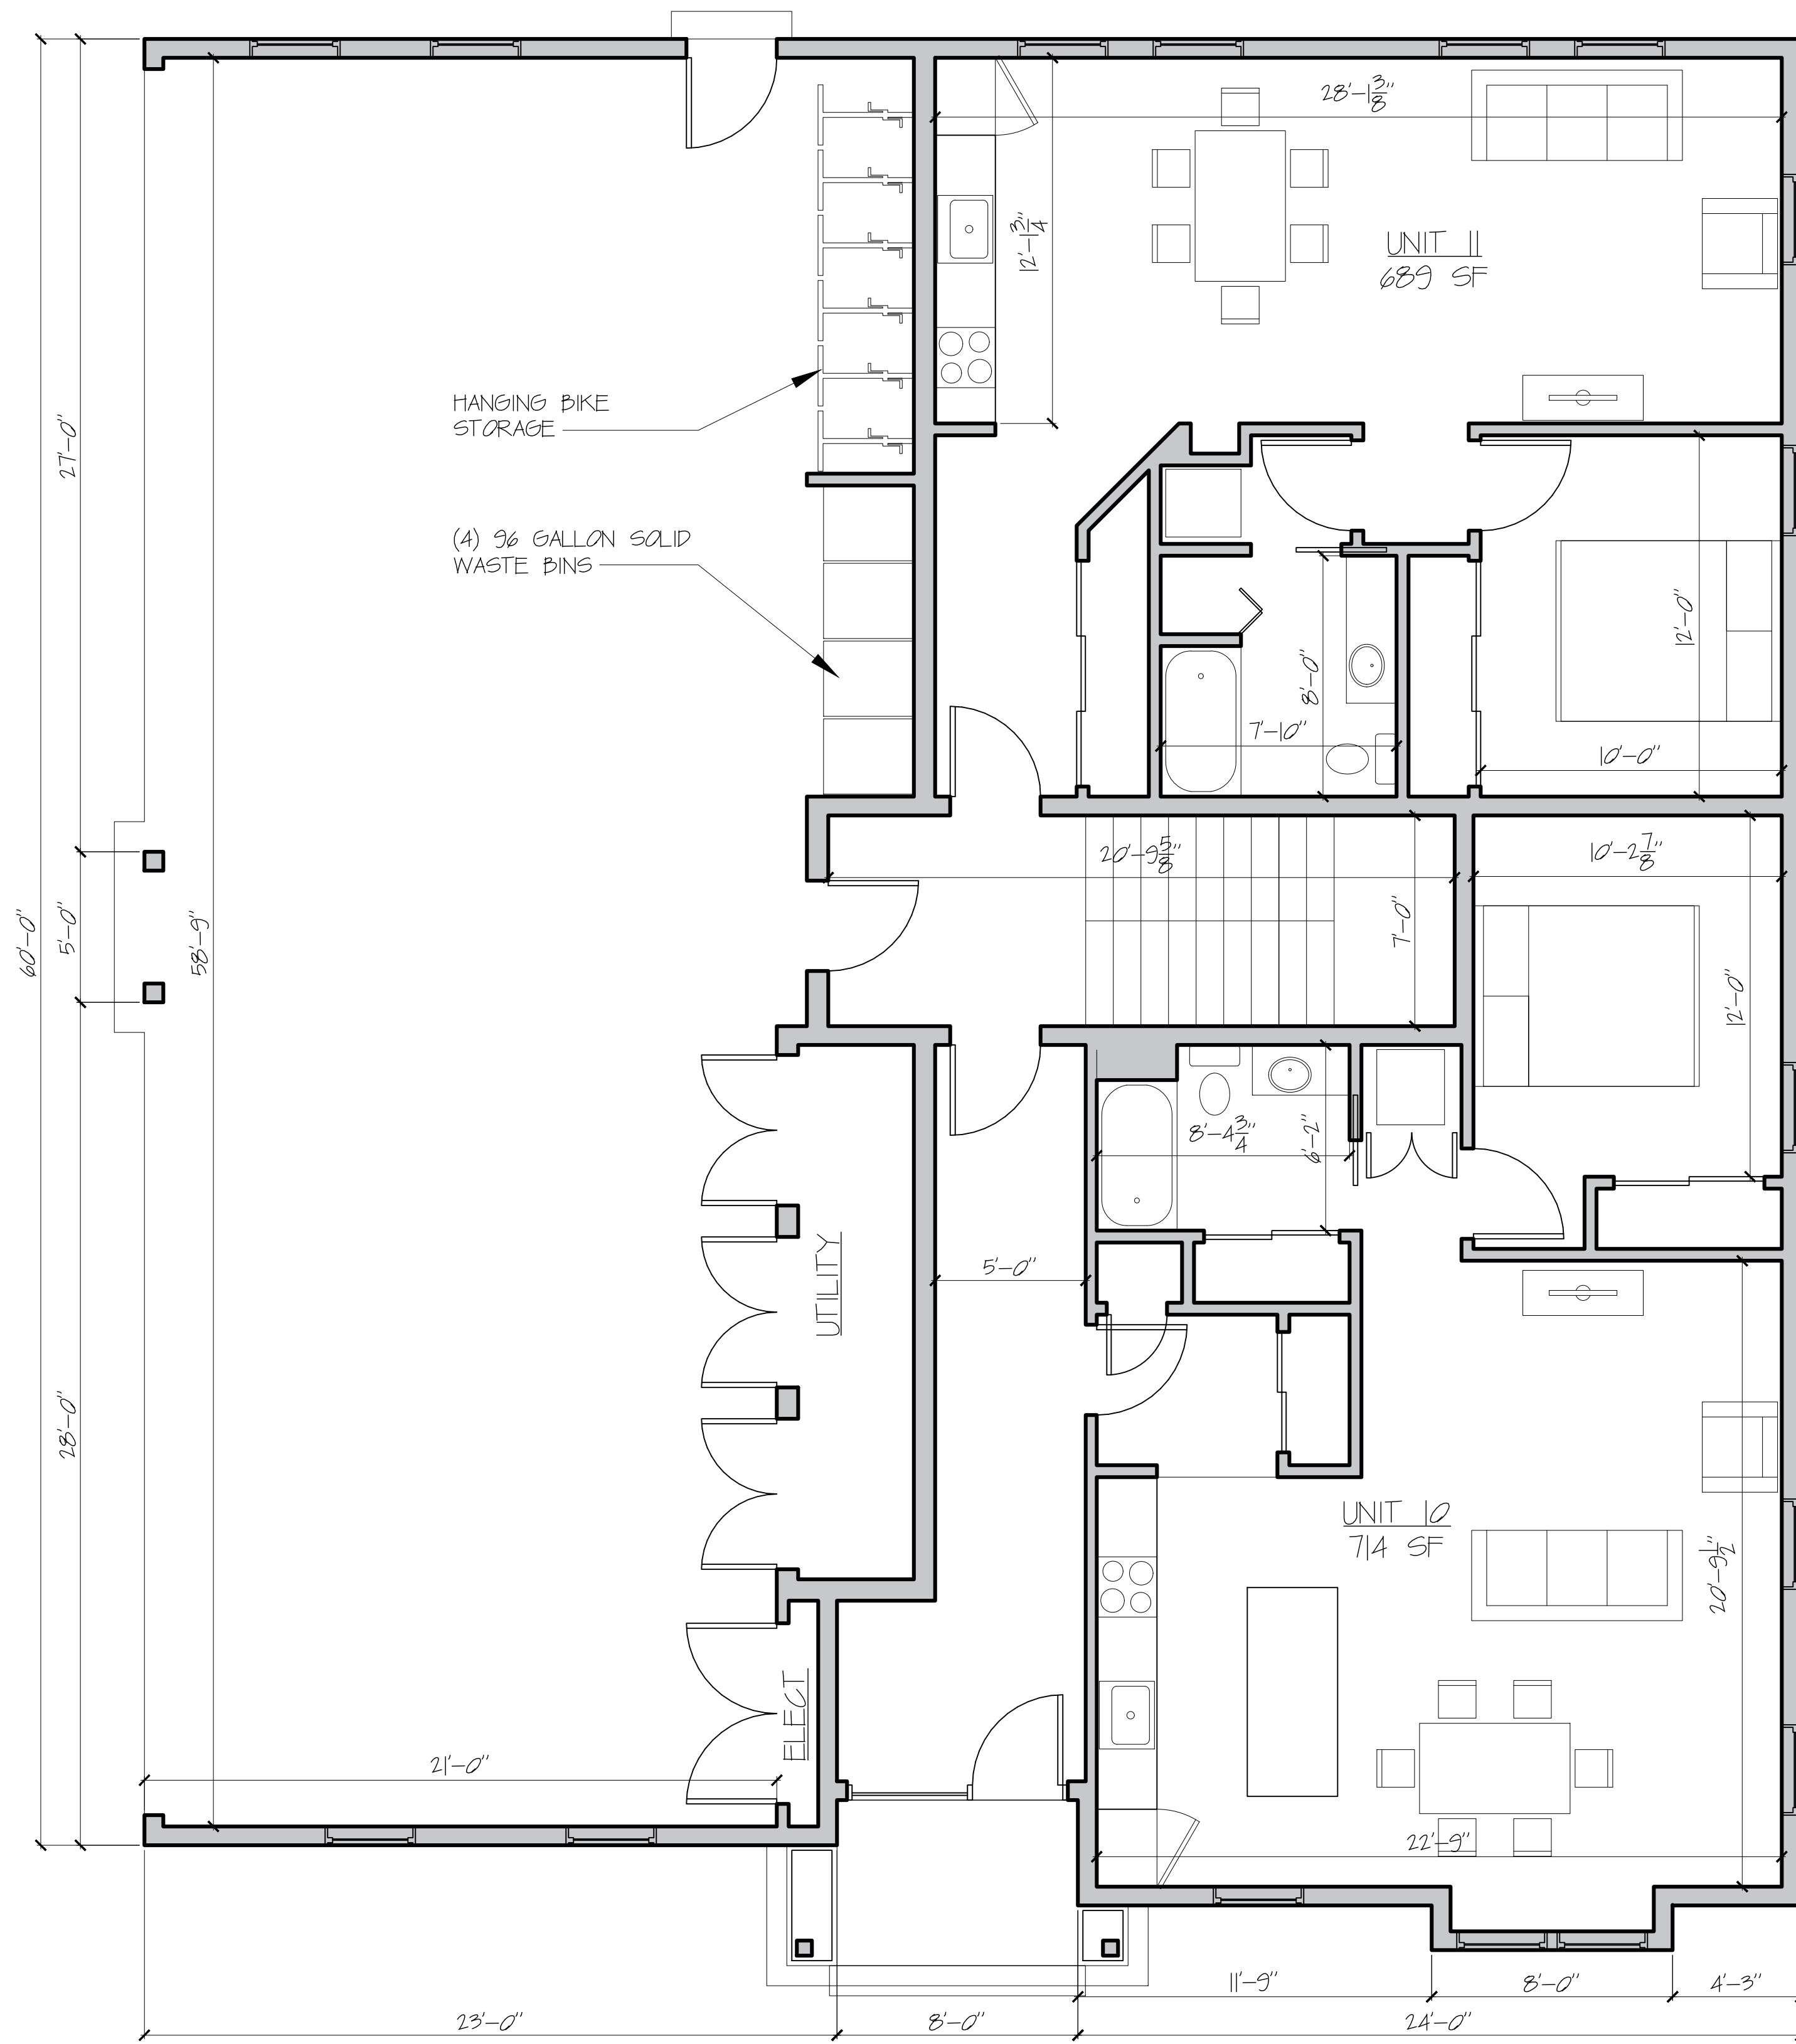

10 FIRST FLOOR & SITE PLAN
 0 4'-0" SCALE: 1/4" = 1'-0"

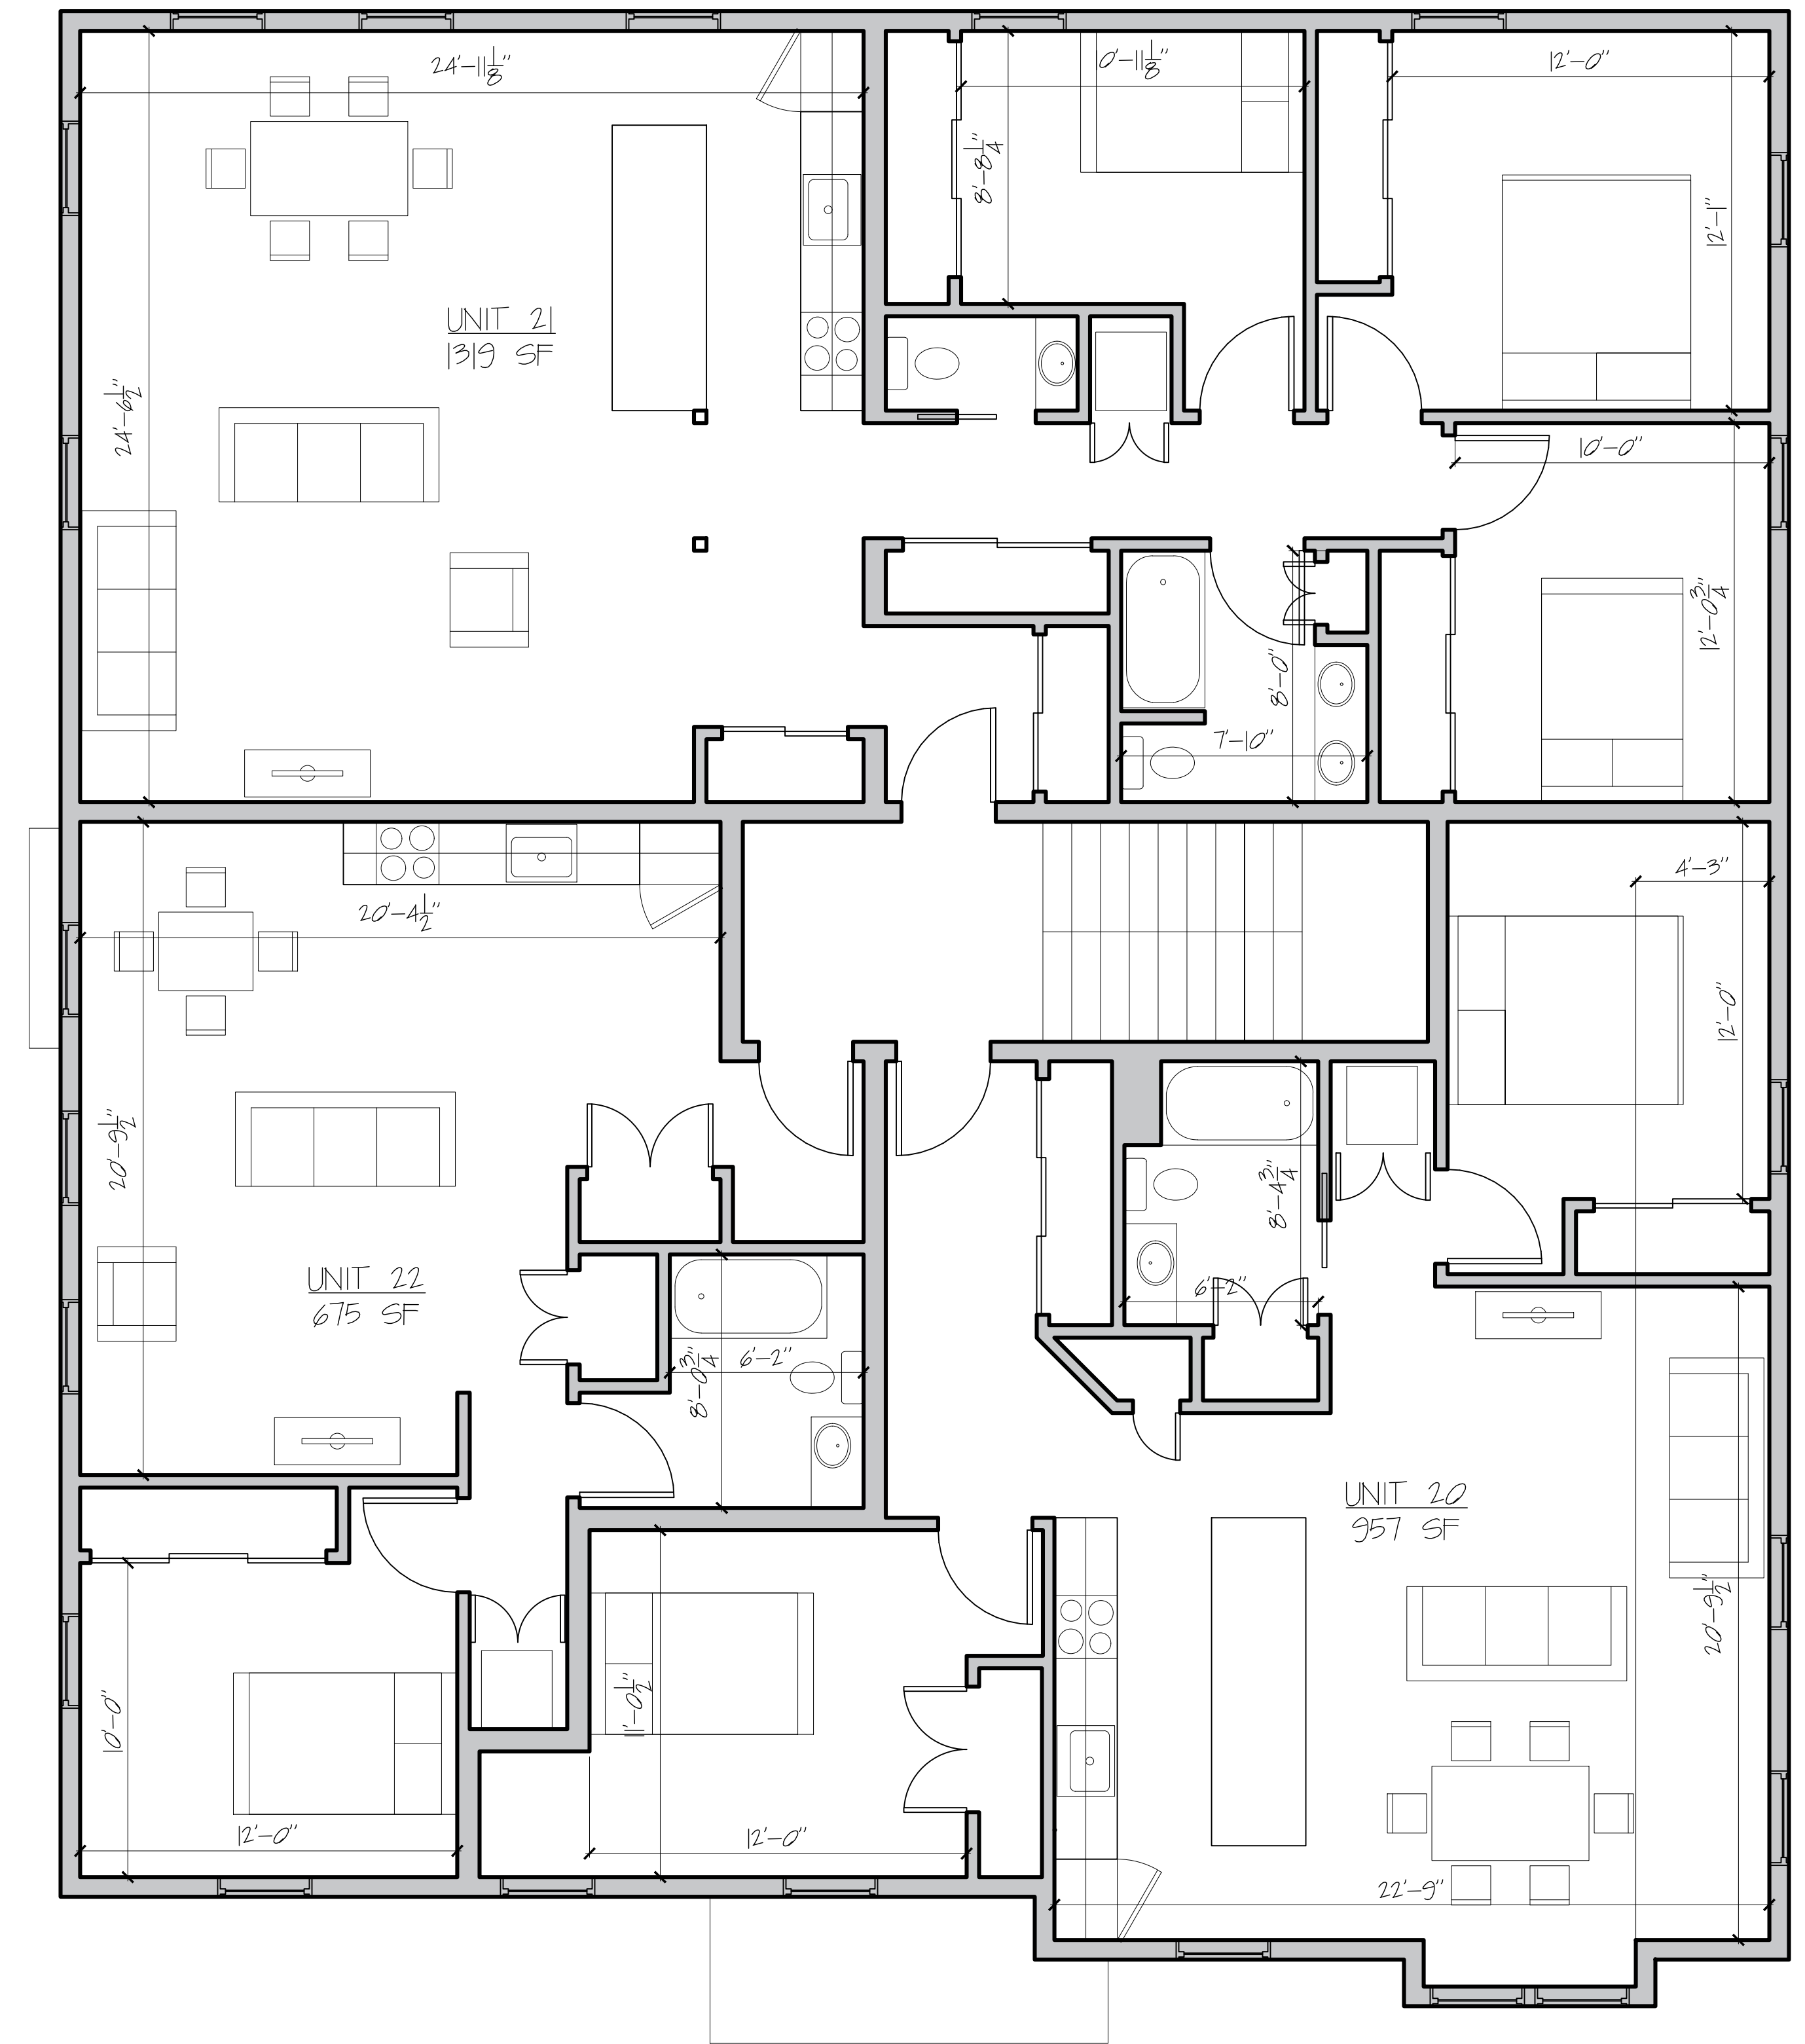

10 SECOND FLOOR PLAN
 0 4'-0" SCALE: 1/4" = 1'-0"

Floor Plans

65 Munjoy Street



Front Elevation

65 Munjoy Street



Front Elevation

65 Munjoy Street



Rendering

65 Munjoy Street



Rendering

65 Munjoy Street



Rendering

65 Munjoy Street