


BECKETT GREEN
CONCEPT SITE PLAN

NO SCALE
July 18, 2008


SCHEME A

1 BR 660 SF
 3BR 1,810 SF w/deck
 3BR 2,035 SF


PARKING: 400 SF

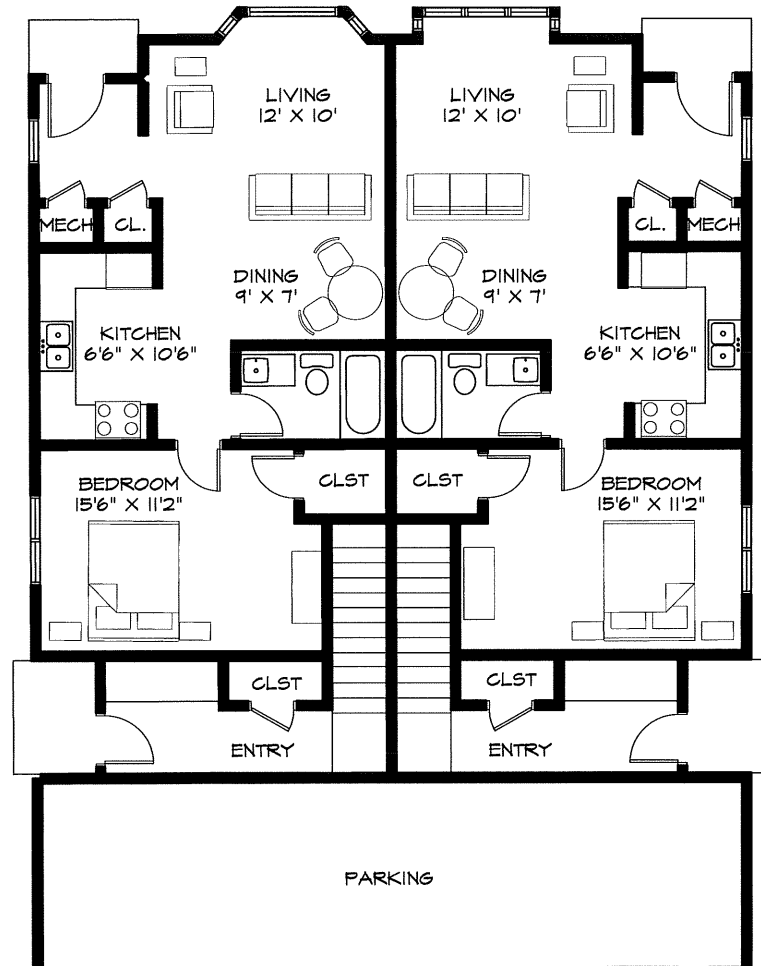

FIRST FLOOR PLAN

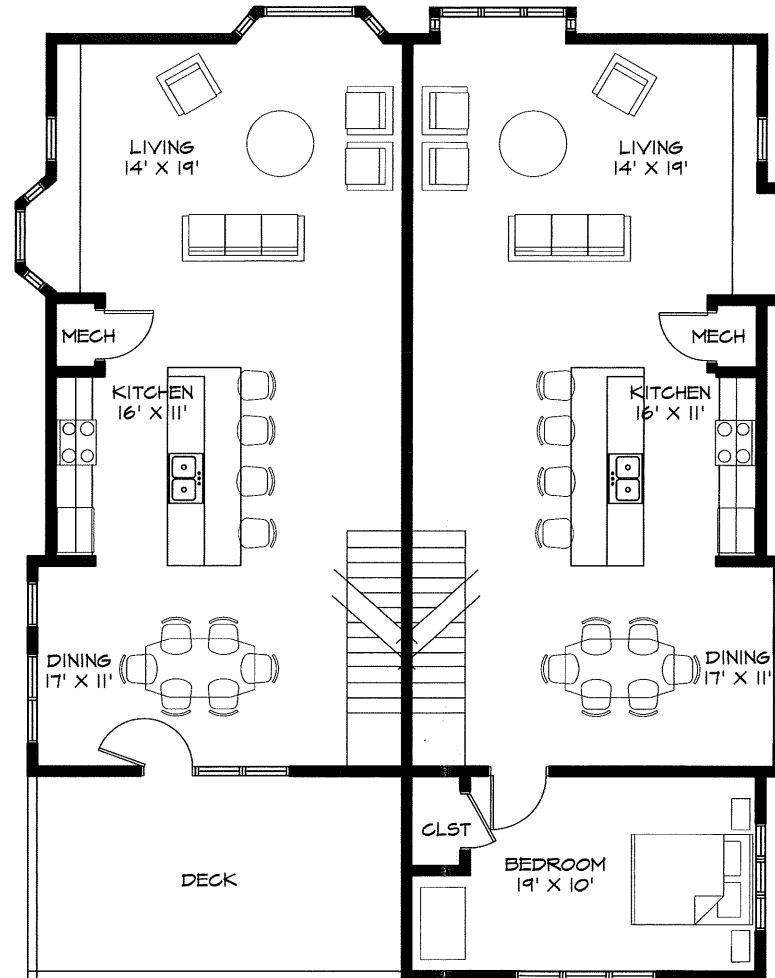

SECOND FLOOR PLAN
 3 BR - Scheme A

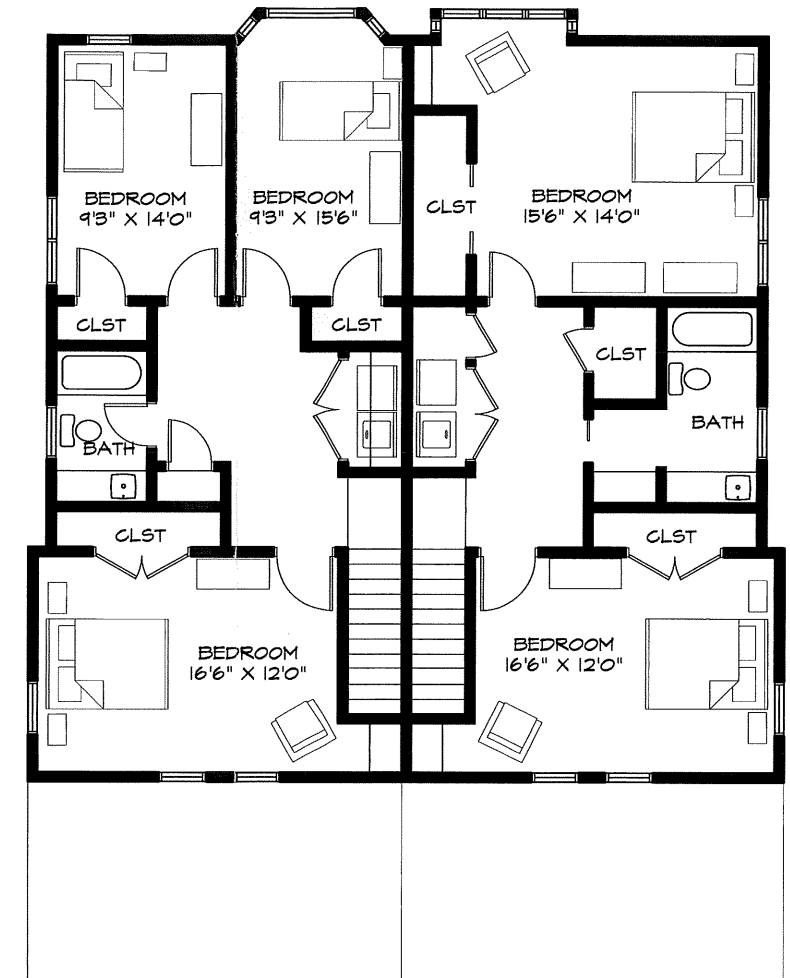

THIRD FLOOR PLAN
 3 BR - Scheme A



BECKETT GREEN
 CONCEPT PLANS


SCALE: 3/32" = 1'-0"
 July 18, 2008




SCHEME B

1 BR 660 SF
 3BR 1,810 SF w/deck


PARKING: 400 SF

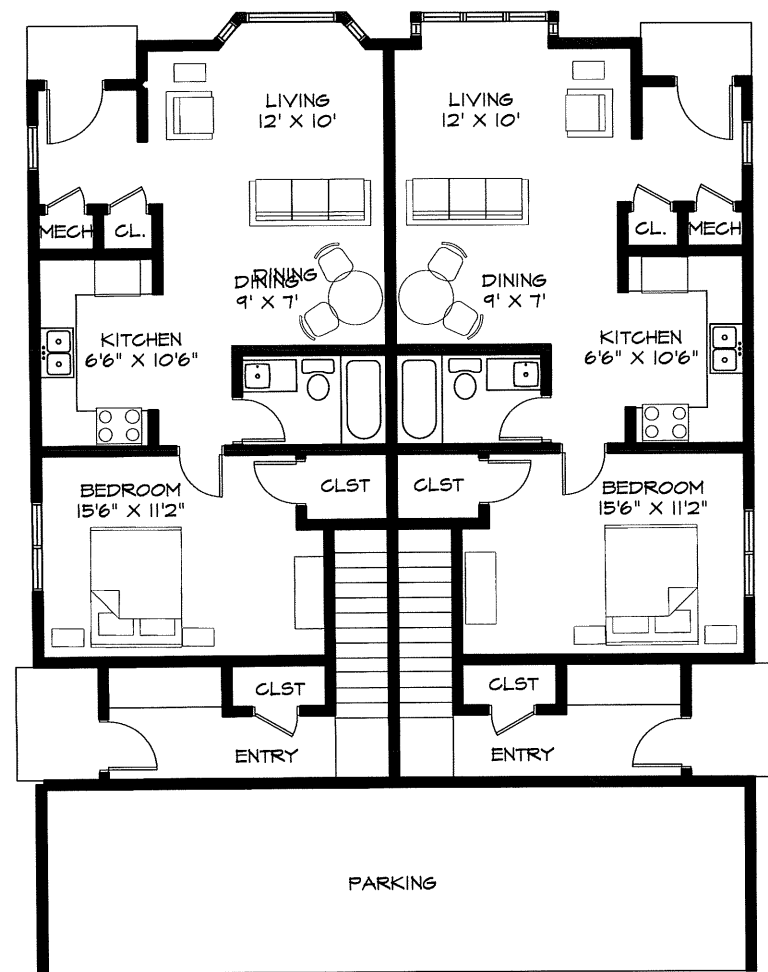

FIRST FLOOR PLAN

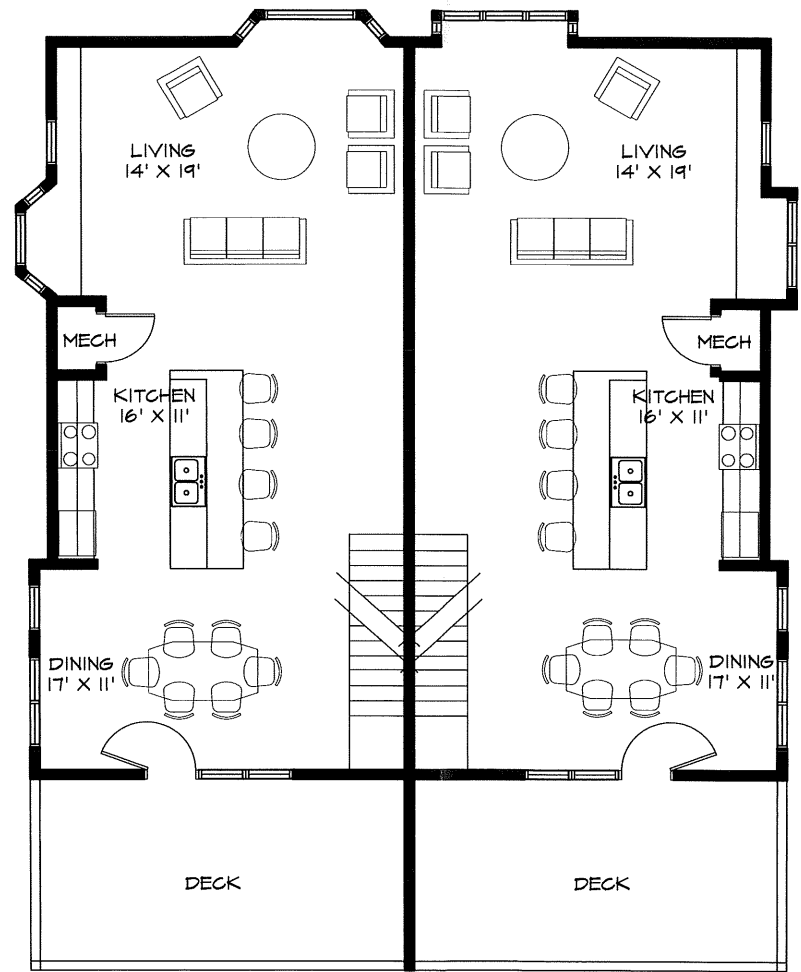

SECOND FLOOR PLAN
 3 BR - Scheme B

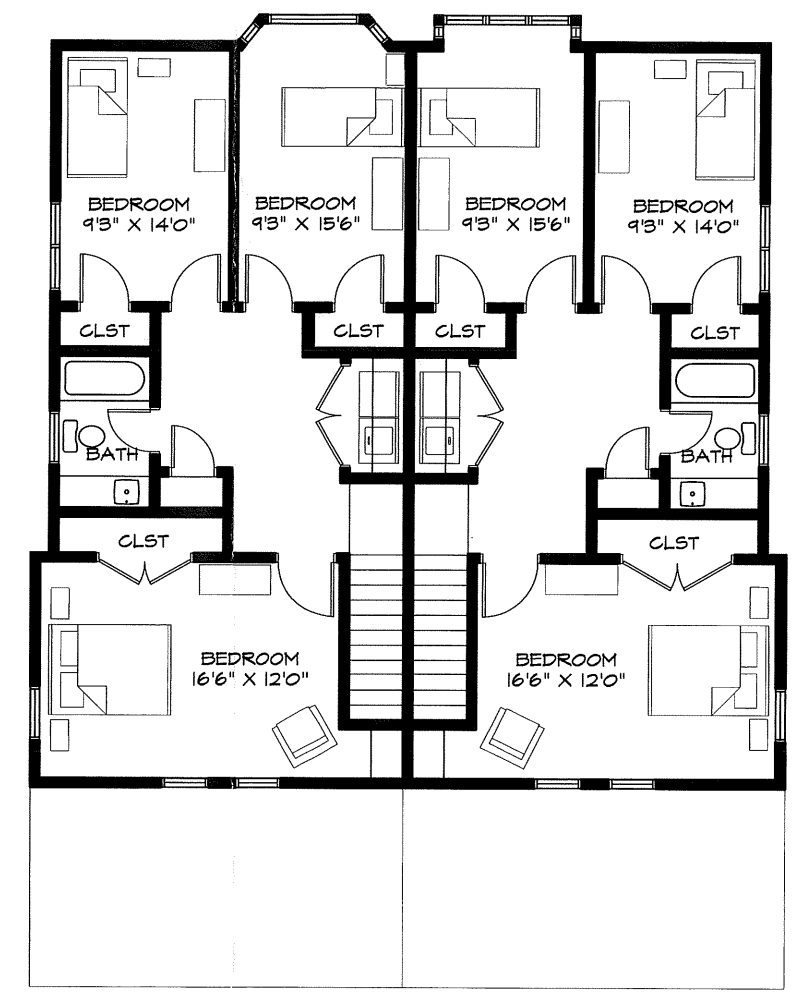

THIRD FLOOR PLAN
 3 BR - Scheme B



BECKETT GREEN
 CONCEPT PLANS

SCALE: 3/32" = 1'-0"
 July 18, 2008





SITE VIEW LOOKING SOUTH



VIEW LOOKING SOUTH ALONG MOODY STREET



VIEW LOOKING WEST ALONG VESPER STREET



VIEW LOOKING TOWARD ENTRY COURT