




PORT CITY ARCHITECTURE

65 NEWBURY STREET
PORTLAND, ME 04101
207.761.9000

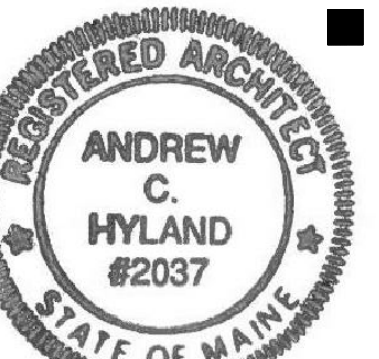

Consultants:

PERMIT SET

40 O'Brien St CONDOS

40 O'Brien Street
Portland, Maine


#	DATE	DESCRIPTION
1	2-15-18	ZONING REVISIONS
2	3-15-18	CODE ENFORCEMENT
3	4-10-18	CITY PLANNING REV.
4	4-11-18	CODE ENFORCEMENT

Date Issued: OCTOBER 26, 2011
 Project Number: 15030
 Drawing Scale: AS NOTED

SECTIONS


Drawn By: JAP, TS
 Checked By: ACH

A3.1

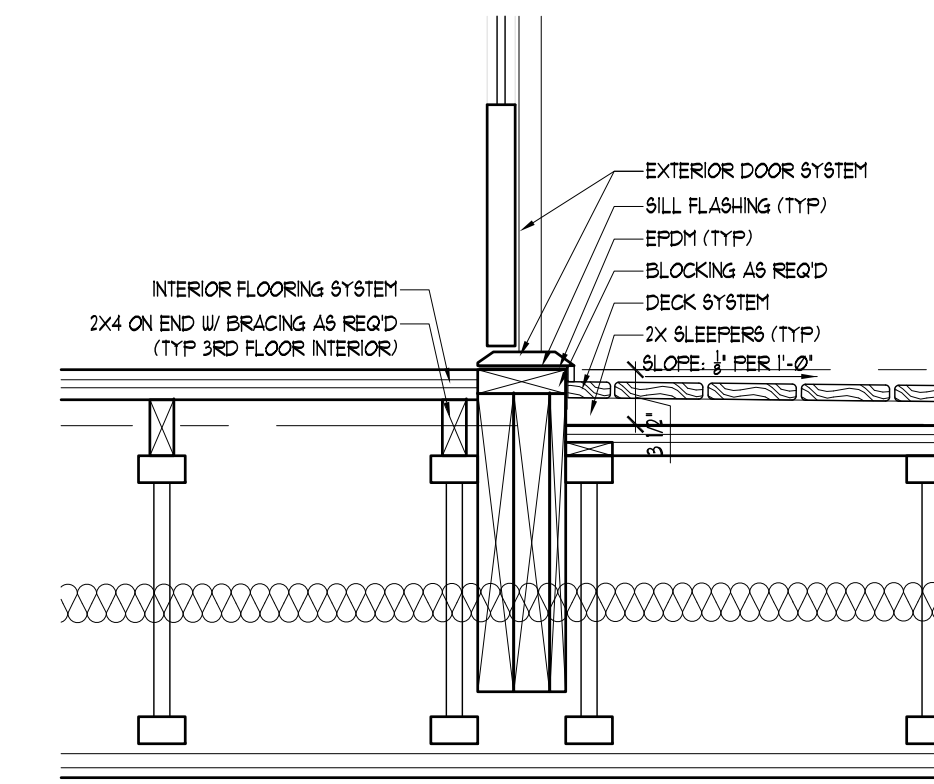


3 ROOF DECK AND THRESHOLD DETAIL

SCALE: 1" = 1'-0"

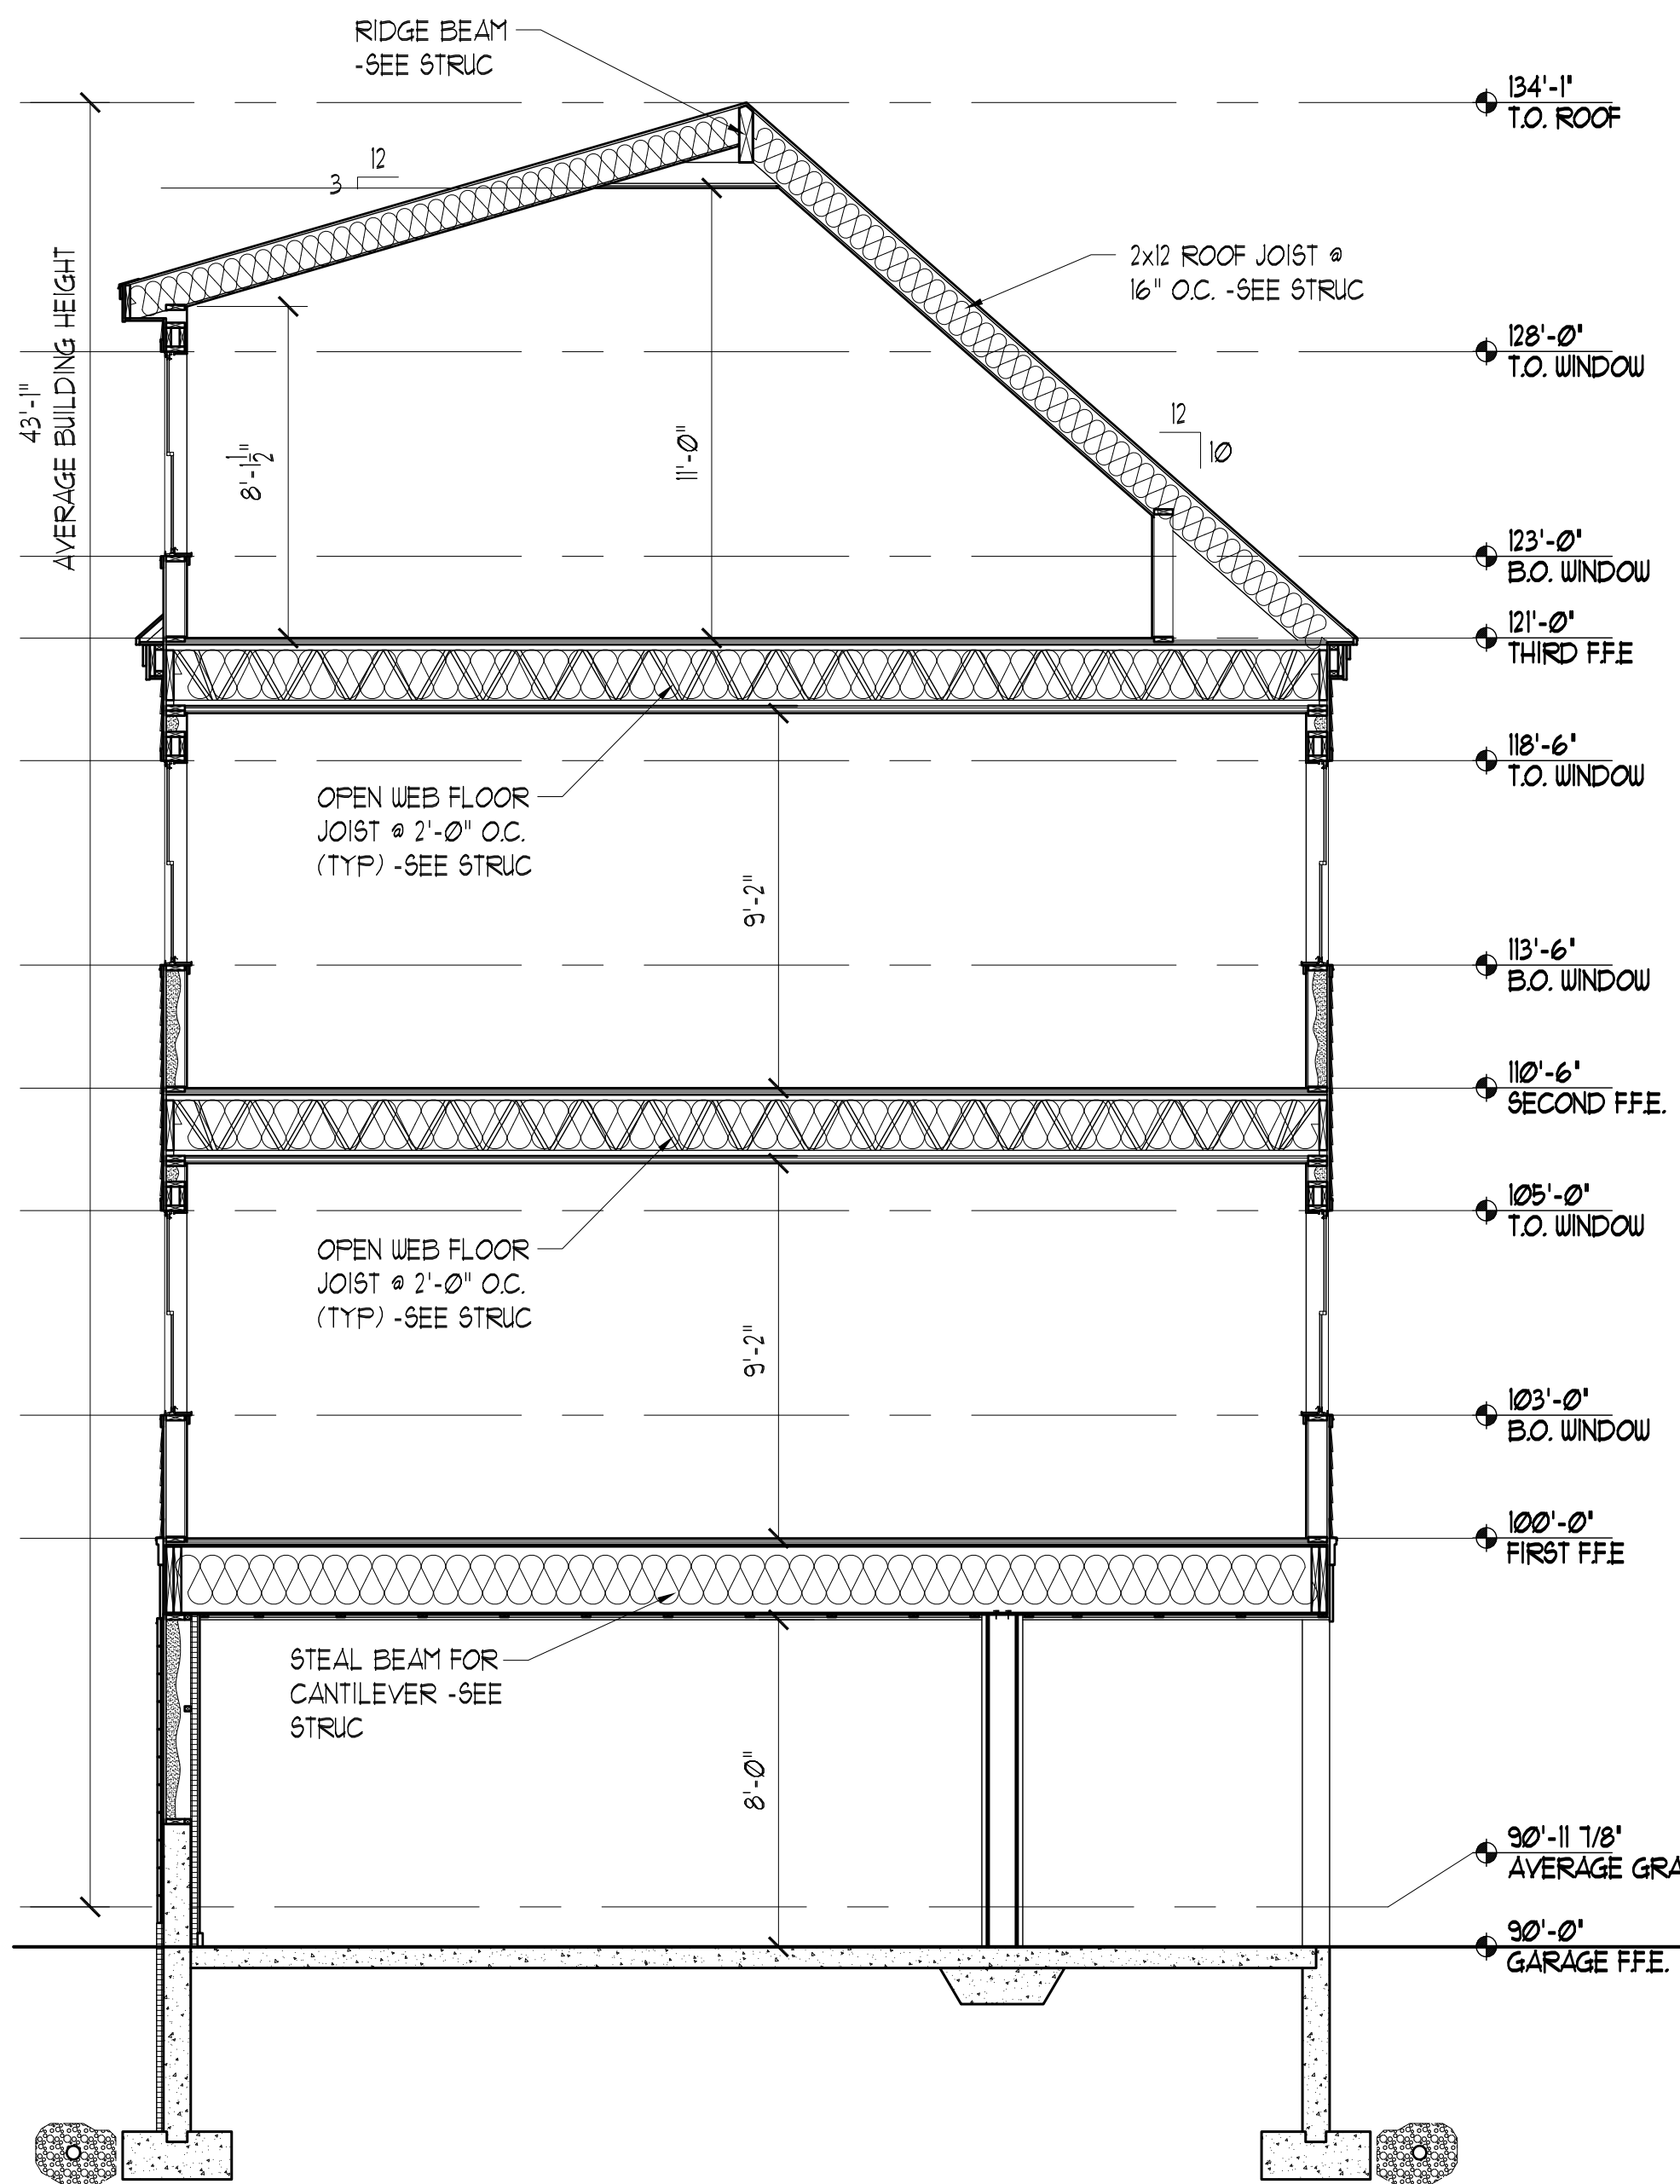

2 BUILDING SECTION

SCALE: 1/4" = 1'-0"

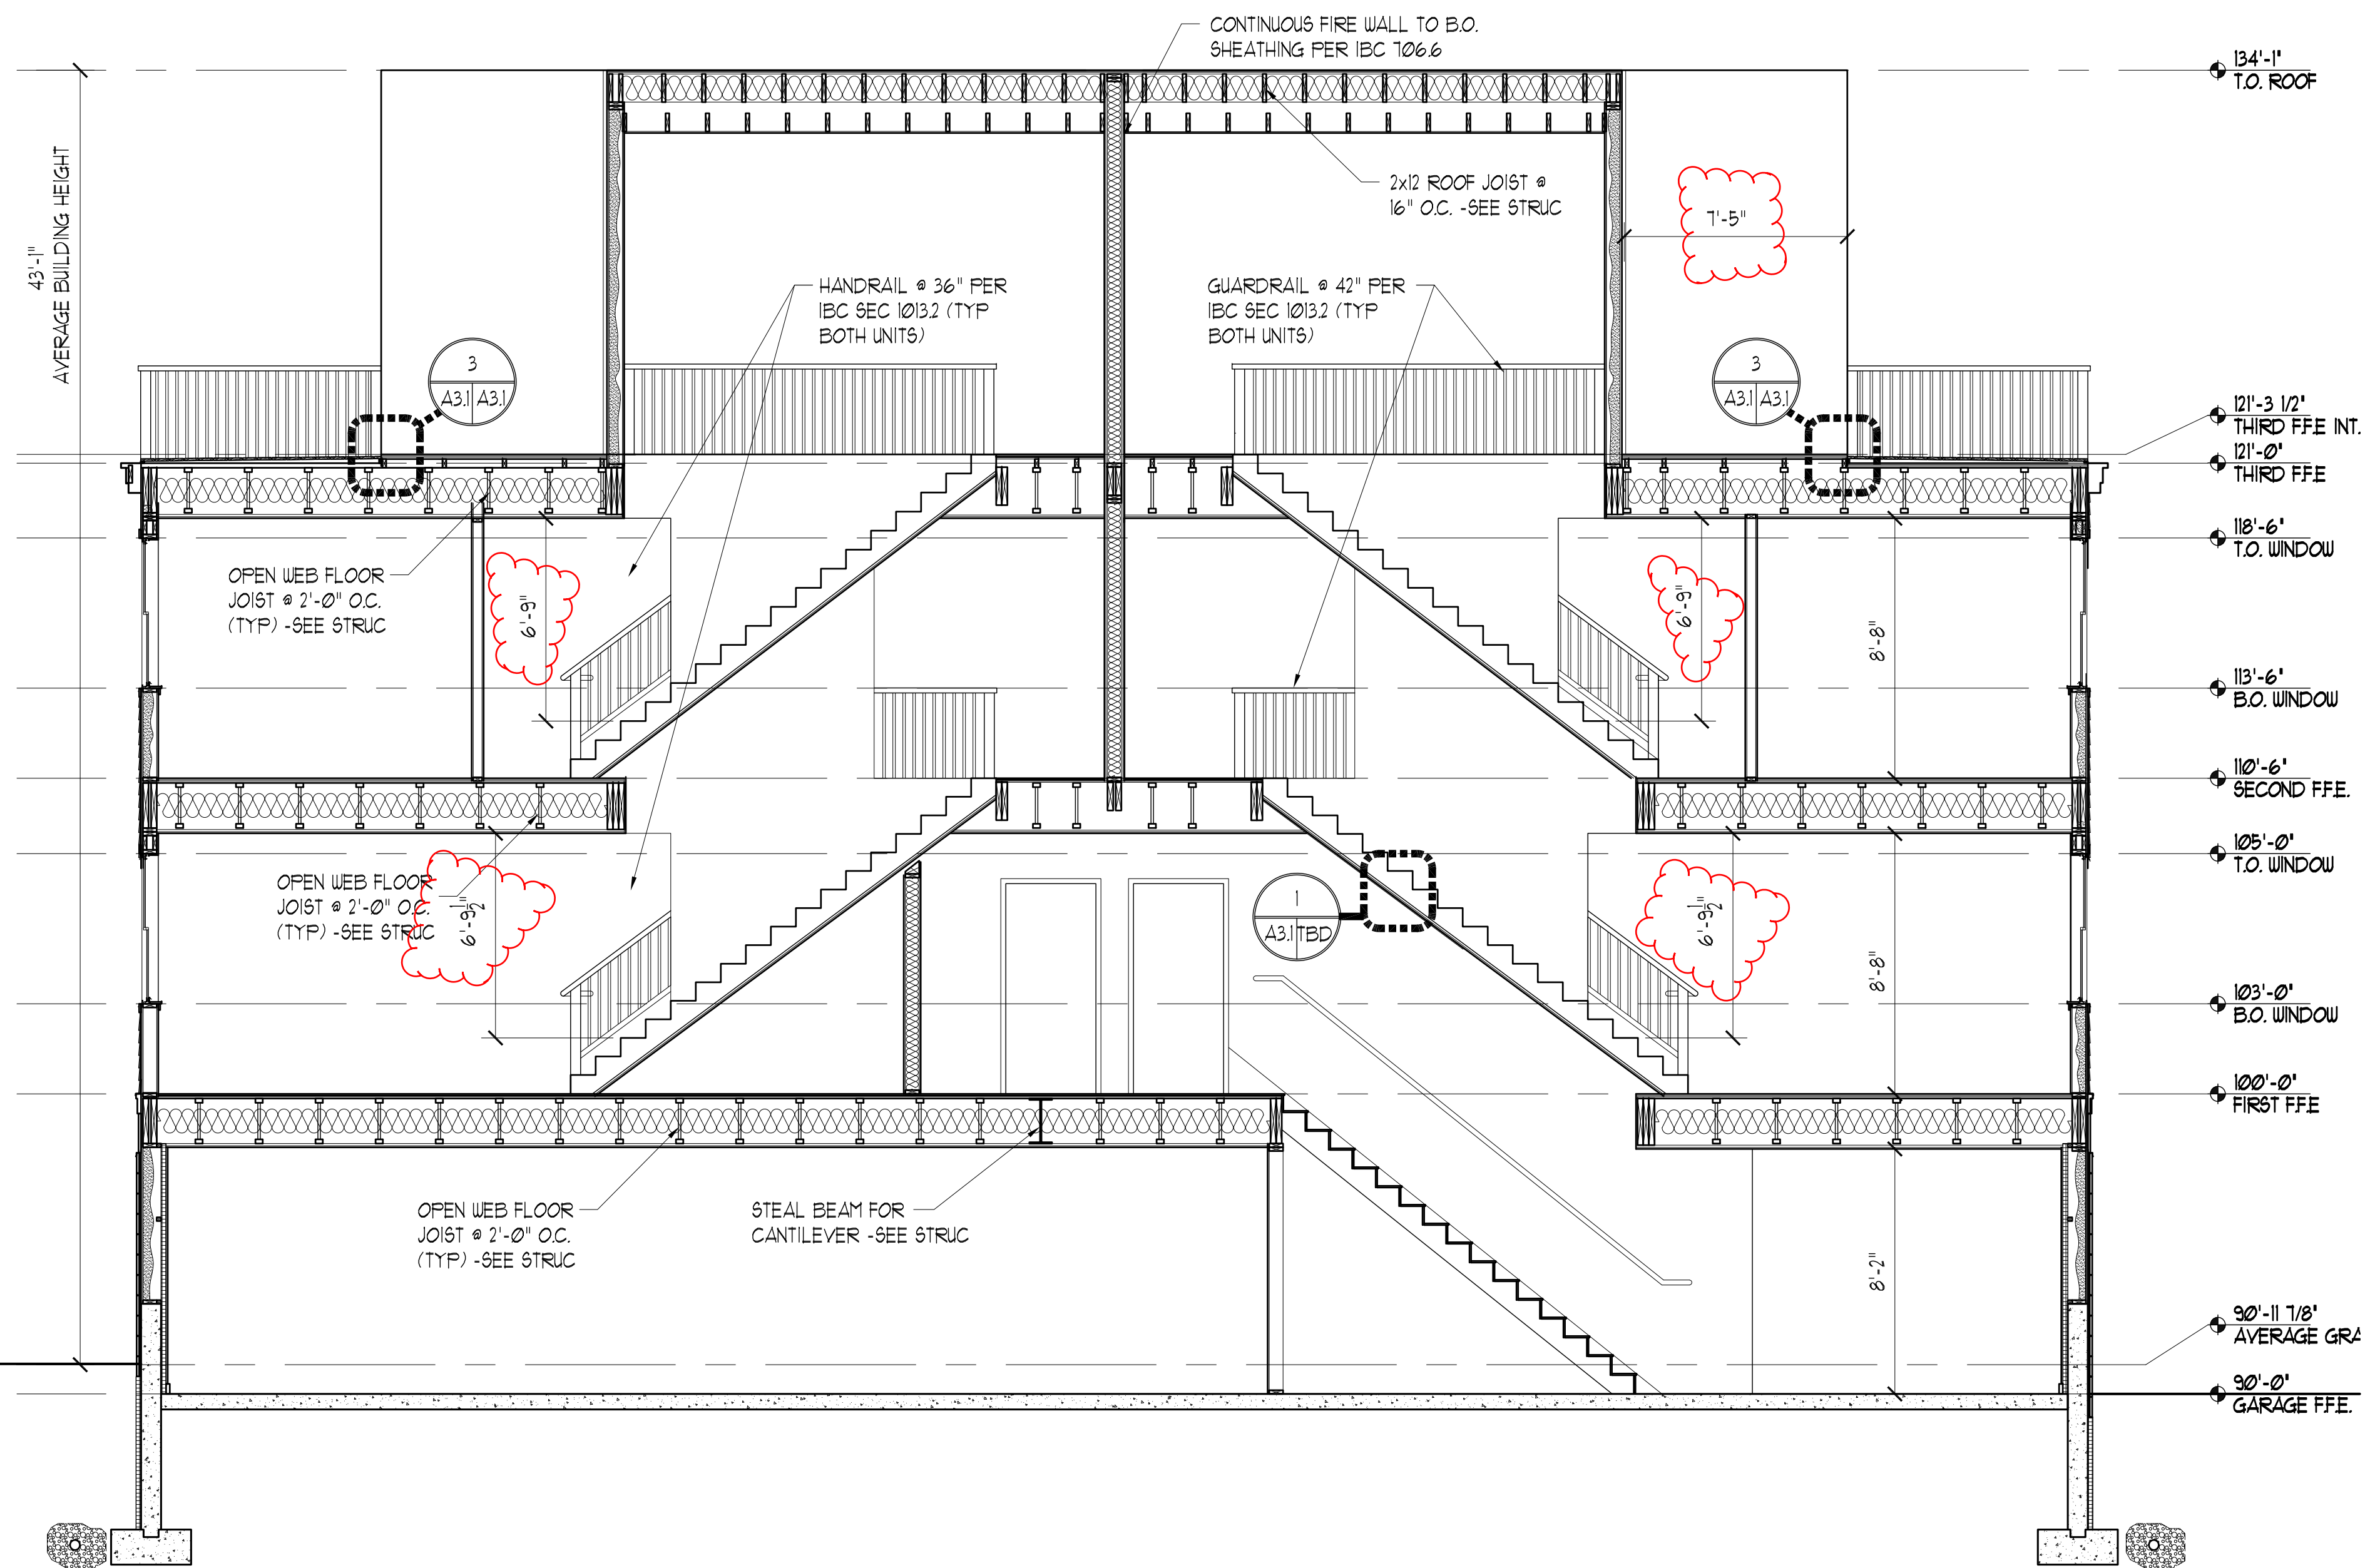

1 BUILDING SECTION

SCALE: 1/4" = 1'-0"

