



slope of EPDM roofing
 1/4"=1'-0"


3rd floor roof plan
 1/4"=1'-0"

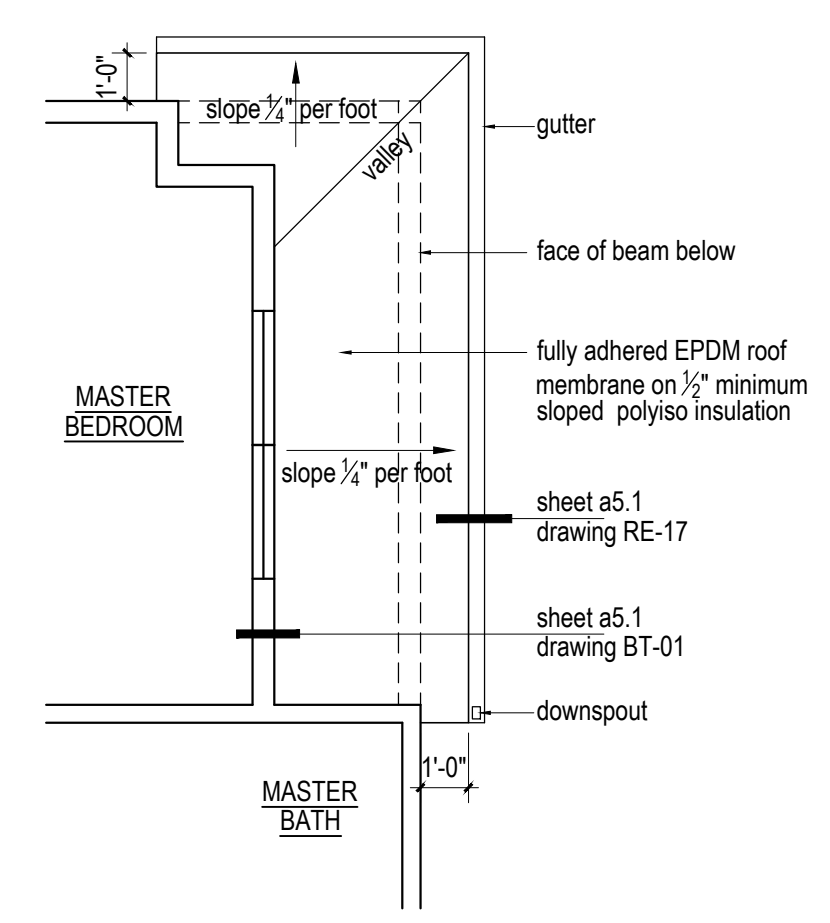

Porch roof plan at 2nd floor
 1/4"=1'-0"

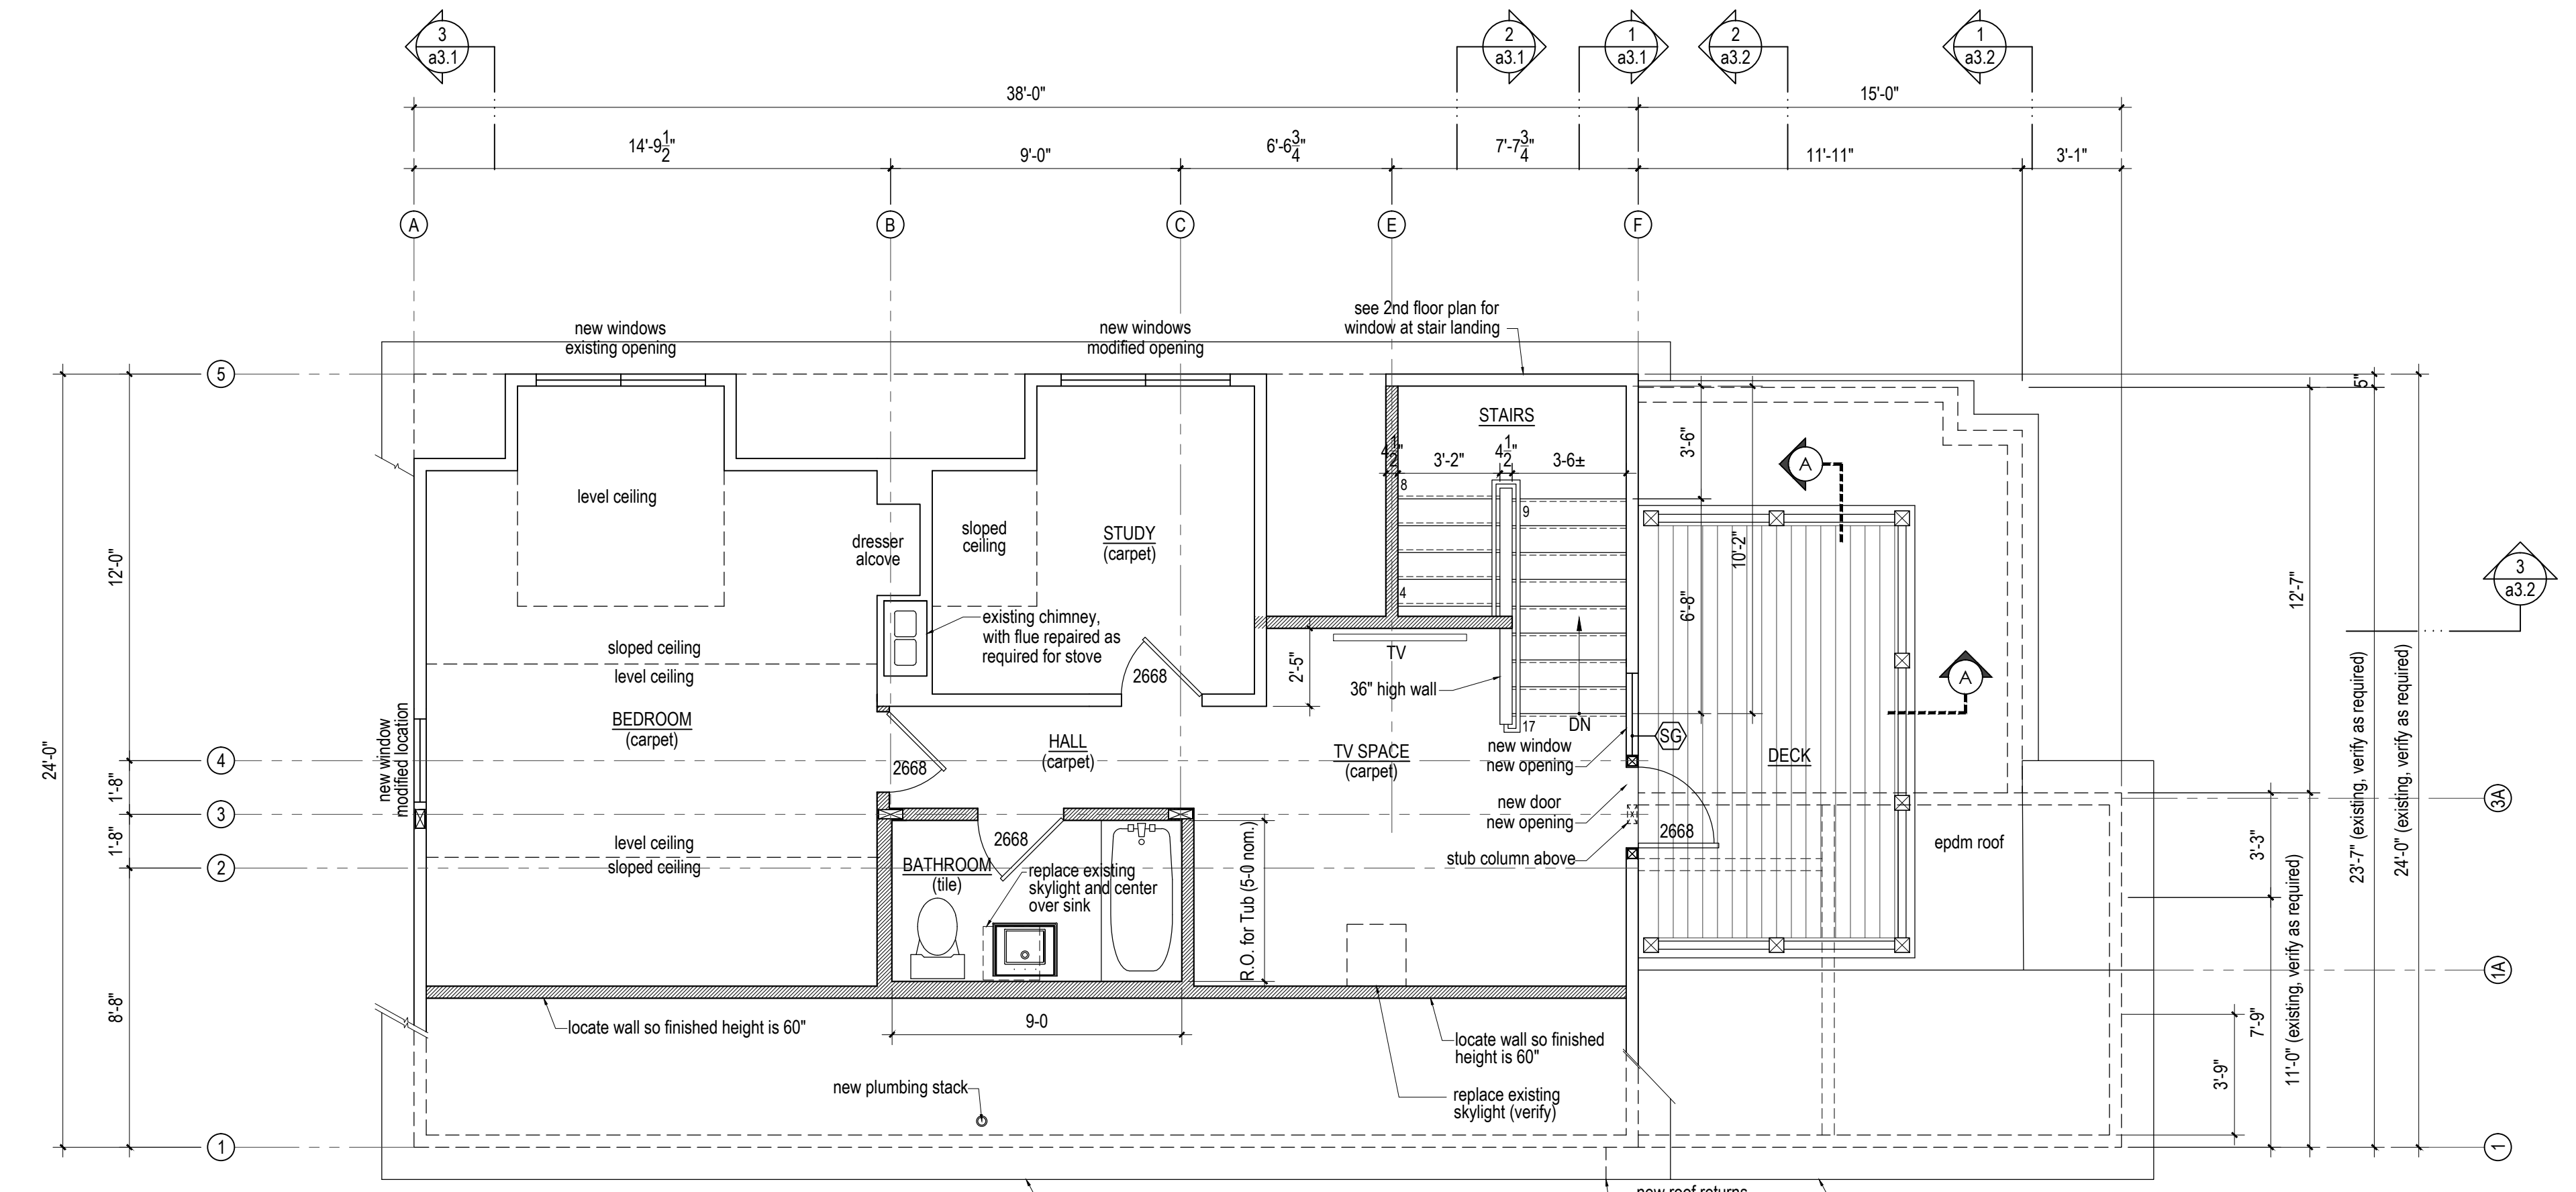

3rd floor plan
 1/4"=1'-0"

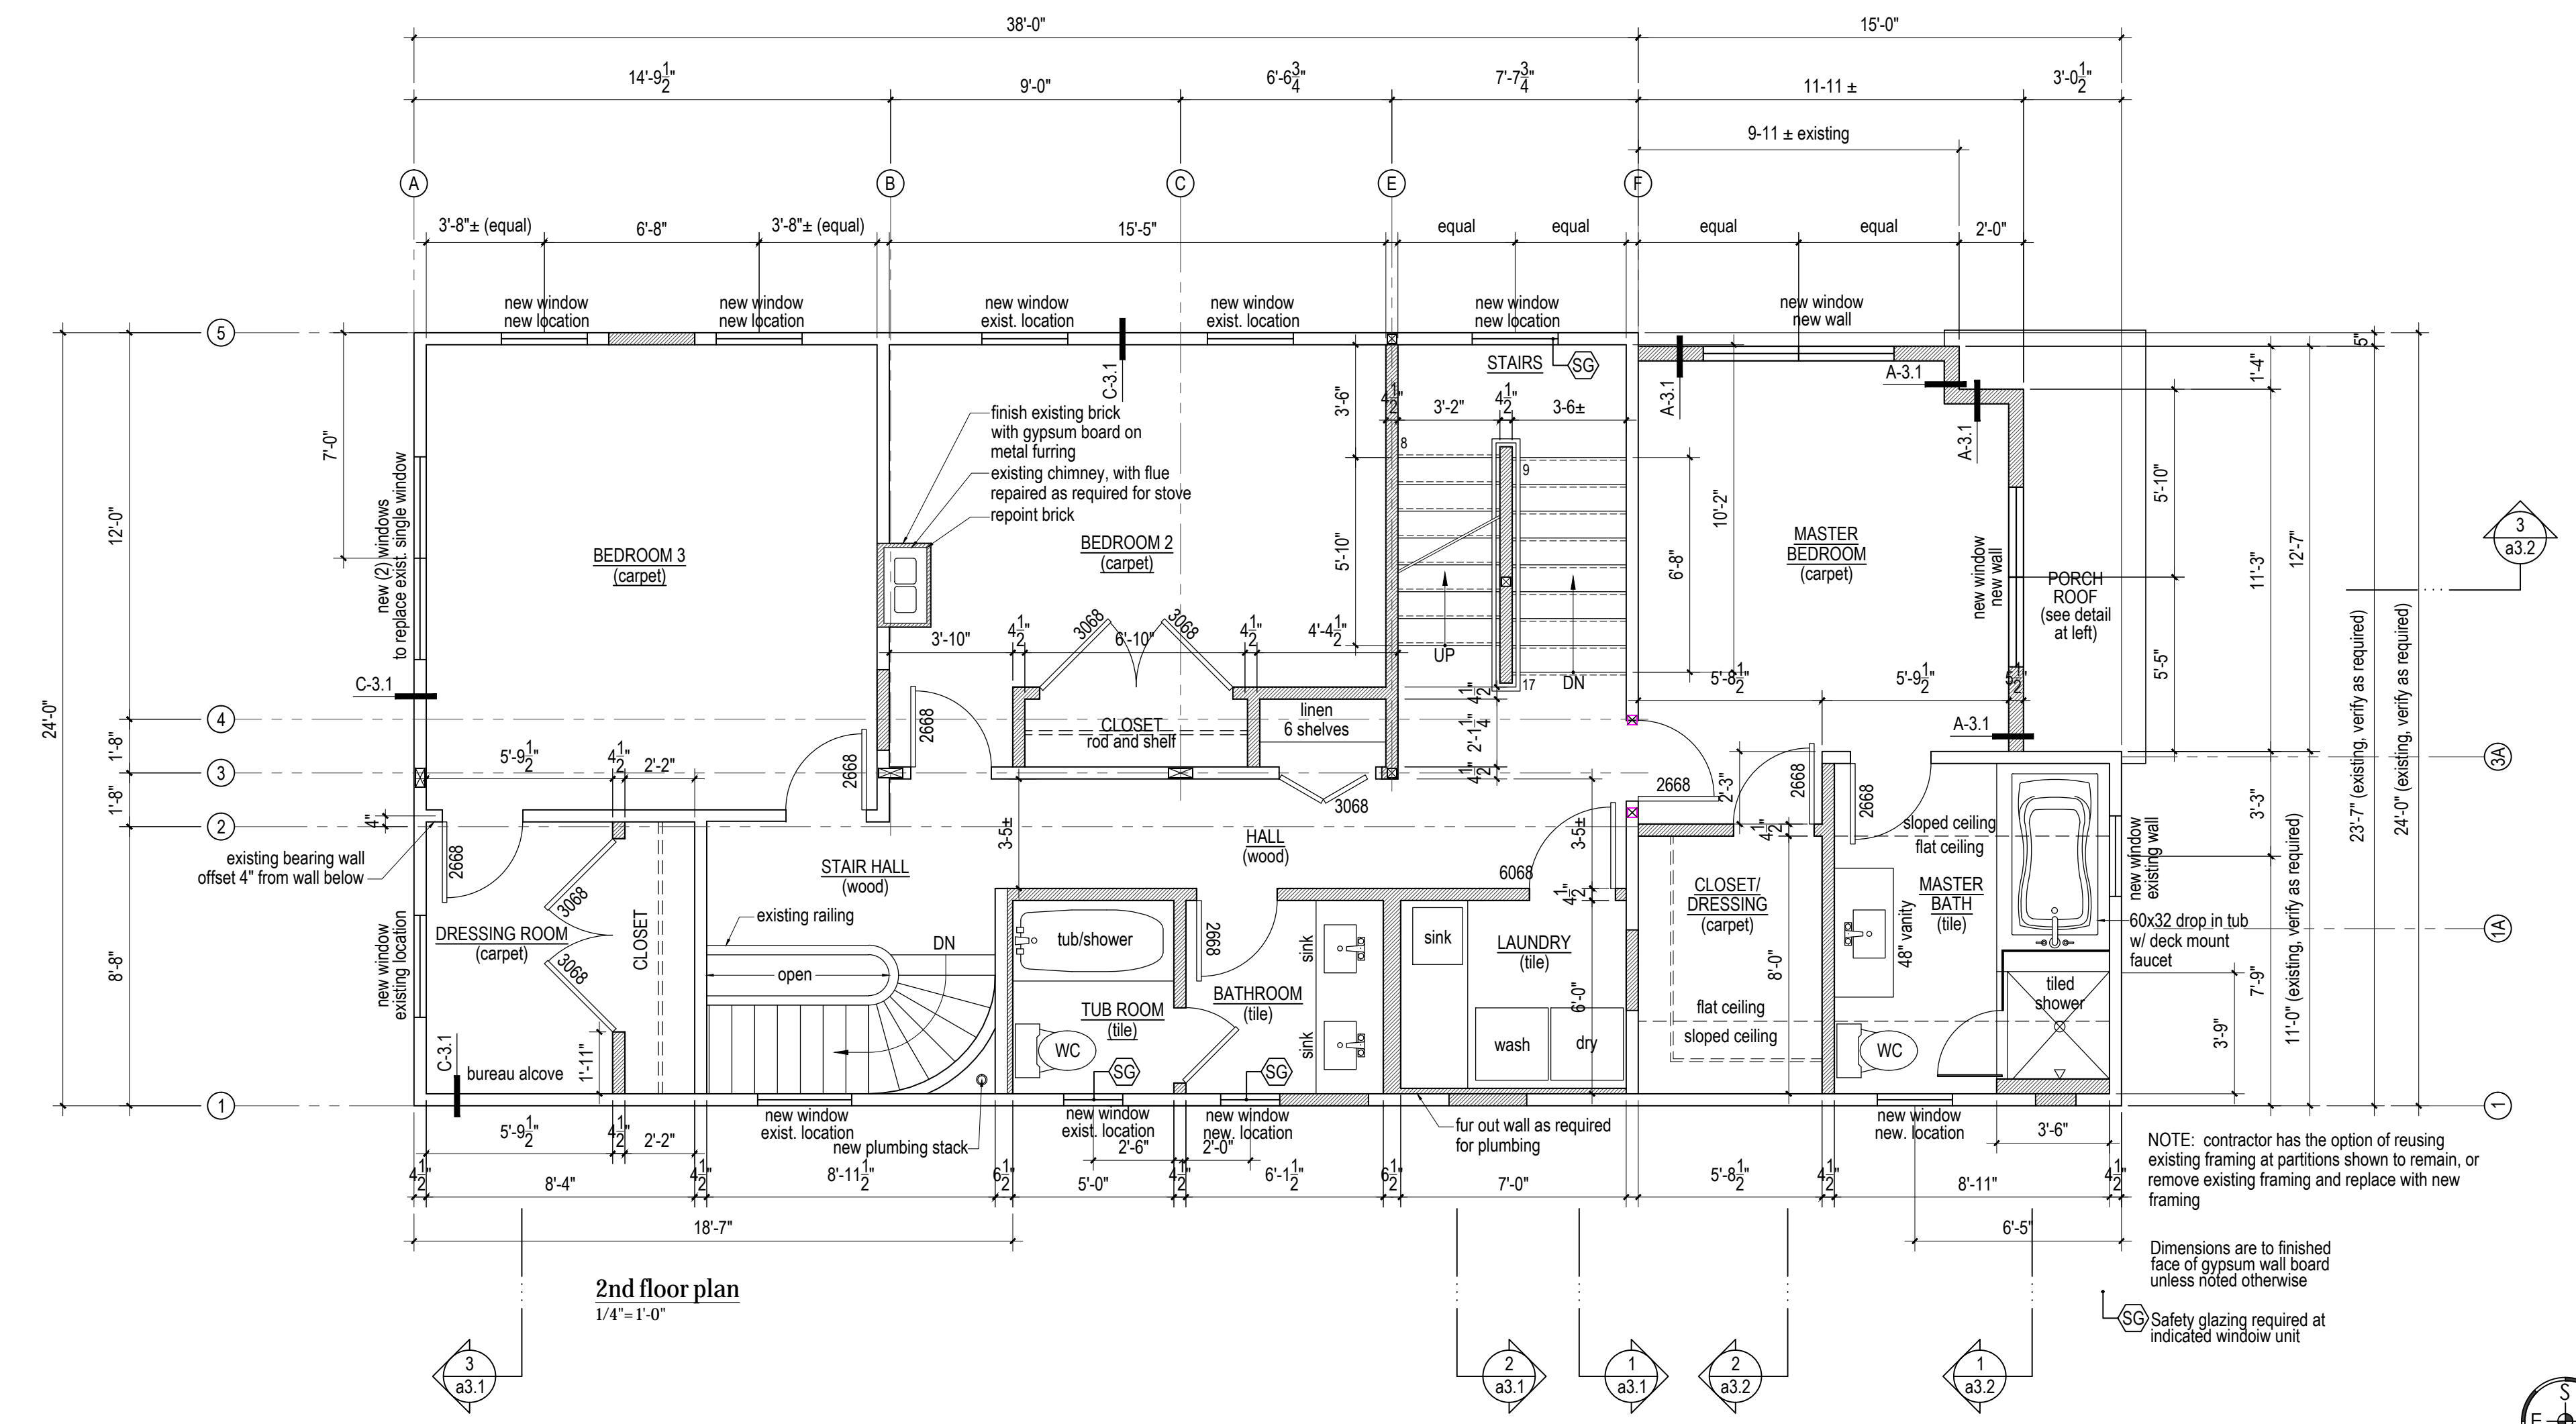

2nd floor plan
 1/4"=1'-0"

NOTE: contractor has the option of reusing existing framing at partitions shown to remain, or remove existing framing and replace with new framing.
 Dimensions are to finished face of gypsum wall board unless noted otherwise.

NOTE: contractor has the option of reusing existing framing at partitions shown to remain, or remove existing framing and replace with new framing.
 Dimensions are to finished face of gypsum wall board unless noted otherwise.
 SG Safety glazing required at indicated window unit