

**PRELIMINARY  
NOT FOR CONSTRUCTION**



**SECOND FLOOR CEILING FRAMING PLAN**

1/4" = 1'-0"

- NOTES:
1. SEE GENERAL NOTES ON DWG S1.
  2. "E" INDICATES: EXISTING CONDITIONS, OR MEMBERS.
  3. "TYP." INDICATES: TYPICAL (ALSO SEE GENERAL NOTE #5).
  4. "V.I.F." INDICATES: G.C. SHALL "VERIFY IN FIELD" EXISTING DIMENSIONS, ELEVATIONS, OR CONDITIONS INDICATED AND REPORT ANY DISCREPANCIES TO THE ENGINEER.
  5. "U.O.N." INDICATES: UNLESS OTHERWISE NOTED.
  6. "S.S." INDICATES: STAINLESS STEEL.


THESE DRAWINGS HAVE BEEN DEVELOPED BY L&L STRUCTURAL ENGINEERING SERVICES, INC. FOR THE TITLED SET ONLY. THE DRAWINGS ARE THE SOLE PROPERTY OF L&L ENGINEERING SERVICES, INC. AND THEY SHALL NOT BE USED, LENT, COPIED OR ALTERED WITHOUT THE WRITTEN CONSENT OF L&L STRUCTURAL ENGINEERING SERVICES, INC.

**BUILDING LOCATED AT**  
39 MUNJOY STREET  
PORTLAND, MAINE

**S2.2**

SECOND FLOOR CEILING FRAMING PLAN

rev.	date	description	designed by	checked by	date	plot date	project #
A	06/09/17	PRICING & PERMIT ONLY	JHL	JHL			
			drawn by: R.W.				
			checked by: JHL				
			scale: AS NOTED				
			date: 06/09/2017				
			plot date: 06/09/2017				
			project # 2017-076				

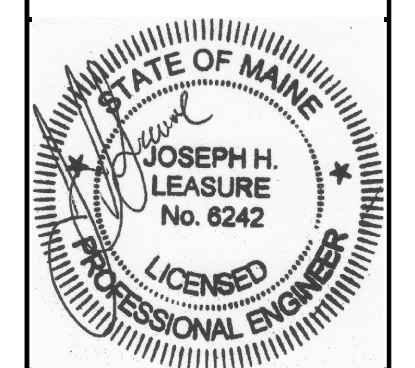

**L & L STRUCTURAL  
ENGINEERING SERVICES, INC.**  
SIX Q. STREET  
SOUTH PORTLAND, MAINE 04106  
PHONE: (207) 767-4830  
FAX: (207) 799-5432  
EMAIL: JLEASURE@LL-ENG.COM