


FOOTING SCHEDULE		
TYPE	SIZE	REINFORCING (3" CLEAR FROM BOTTOM) (TYP. UON)
A	18" SQ. x 10" THICK OR 20"Ø BIGFOOT	(2)#4 EACH WAY
B	24" SQ. x 10" THICK OR 28"Ø BIGFOOT	(3)#4 EACH WAY
C	2'-0" SQ. x 10" THICK	(3)#4 EACH WAY
D	3'-0" SQ. x 12" THICK	(5)#4 EACH WAY
E	3'-6" SQ. x 12" THICK	(6)#4 EACH WAY
F	4'-6" x 2'-0" x 12" THICK	(3)#4 LONG BARS PLUS (7)#4 SHORT BARS
G	3'-6" x 1'-4" x 12" THICK	(2)#4 LONG BARS PLUS (5)#4 SHORT BARS

FOUNDATION PLAN
1/4" = 1'-0"

- NOTES:
- SEE GENERAL NOTES ON DWG S1.
 - "E" INDICATES: EXISTING CONDITIONS, OR MEMBERS.
 - "TYP." INDICATES: TYPICAL (ALSO SEE GENERAL NOTE #5).
 - "V.I.F." INDICATES: G.C. SHALL "VERIFY IN FIELD" EXISTING DIMENSIONS, ELEVATIONS, OR CONDITIONS INDICATED AND REPORT ANY DISCREPANCIES TO THE ENGINEER.
 - "U.O.N." INDICATES: UNLESS OTHERWISE NOTED.
 - "S.S." INDICATES: STAINLESS STEEL.
 - "R.O." INDICATES: ROUGH OPENING.
 - "C.J." INDICATES: CONTROL JOINT. SEE TYPICAL DETAIL ON DRAWING S1.2.
 - "P.A.F." INDICATES: POWDER ACTUATED FASTENER.
 - FIRST FLOOR (SUB-FLOOR) ELEV. = 100'-0" (REF).
 - "●" INDICATES: INSTALL ADDITIONAL 3/8" LALLY COLUMN ON FOOTING INDICATED IN PLAN/SCHEDULE (TYP.)

L & L STRUCTURAL ENGINEERING SERVICES, INC.
SIX Q. STREET
SOUTH PORTLAND, MAINE 04106
PHONE: (207) 767-4830
FAX: (207) 799-5432
EMAIL: JLEASURE@LL-ENG.COM

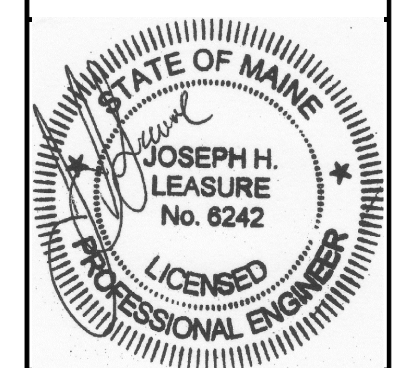

rev.	date	description	designed by: JHL	checked by: JHL	drawn by: JHL
A	06/09/17	PRICING & PERMIT ONLY	JHL	JHL	JHL
0	06/15/17	FOR CONSTRUCTION	JHL	JHL	JHL

scale: AS NOTED
date: 06/09/2017
plot date: 06/15/2017
project #: 2017-076

BUILDING LOCATED AT
39 MUNJOY STREET
PORTLAND, MAINE

S1.0
FOUNDATION PLAN

THESE DRAWINGS HAVE BEEN DEVELOPED BY LAL STRUCTURAL ENGINEERING SERVICES, INC. FOR THE TITLED SET ONLY. THE DRAWINGS ARE THE SOLE PROPERTY OF LAL ENGINEERING SERVICES, INC. AND THEY SHALL NOT BE USED, LENT, COPIED OR ALTERED WITHOUT THE WRITTEN CONSENT OF LAL STRUCTURAL ENGINEERING SERVICES, INC.