


FIRST FLOOR FRAMING PLAN

1/4" = 1'-0"

- NOTES:
1. SEE GENERAL NOTES ON DWG S1.
 2. "E" INDICATES: EXISTING CONDITIONS, OR MEMBERS.
 3. "TYP." INDICATES: TYPICAL (ALSO SEE GENERAL NOTE #5).
 4. "V.I.F." INDICATES: G.C. SHALL "VERIFY IN FIELD" EXISTING DIMENSIONS, ELEVATIONS, OR CONDITIONS INDICATED AND REPORT ANY DISCREPANCIES TO THE ENGINEER.
 5. "U.O.N." INDICATES: UNLESS OTHERWISE NOTED.
 6. "S.S." INDICATES: STAINLESS STEEL.
 7. "M.O." INDICATES: MASONRY OPENING.
 8. INSTALL ADD'L 3/4" CONCRETE FILLED LALLY COLUMNS ON FOOTINGS. SEE FOUNDATION PLAN AND FOOTING SCHEDULE FOR FOOTING SIZES AND REINFORCING (TYP.).

THESE DRAWINGS HAVE BEEN DEVELOPED BY LAL STRUCTURAL ENGINEERING SERVICES, INC. FOR THE TITLED SET ONLY. THE DRAWINGS ARE THE SOLE PROPERTY OF LAL ENGINEERING SERVICES, INC. AND THEY SHALL NOT BE USED, LENT, COPIED OR ALTERED WITHOUT THE WRITTEN CONSENT OF LAL STRUCTURAL ENGINEERING SERVICES, INC.

L & L STRUCTURAL ENGINEERING SERVICES, INC.
 SIX Q. STREET
 SOUTH PORTLAND, MAINE 04106
 PHONE: (207) 767-4830
 FAX: (207) 799-5432
 EMAIL: LLEASURE@LL-ENG.COM

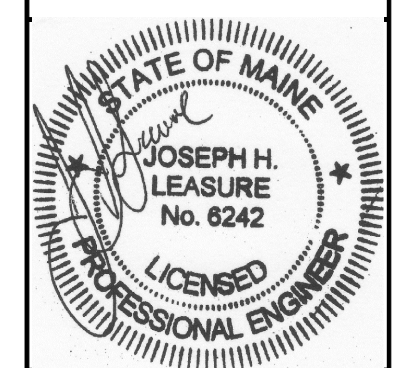

rev.	date	description	designed by	checked by	drawn by
A	06/09/17	PRICING & PERMIT ONLY	JHL	JHL	JHL
0	06/15/17	FOR CONSTRUCTION	JHL	JHL	JHL

scale: AS NOTED
 date: 06/09/2017
 plot date: 06/15/2017
 project #: 2017-076

BUILDING LOCATED AT
 39 MUNJOY STREET
 PORTLAND, MAINE

S2.0

FIRST FLOOR FRAMING PLAN