


SECOND FLOOR FRAMING PLAN

1/4" = 1'-0"

- NOTES:
1. SEE GENERAL NOTES ON DWG S1.
 2. "E" INDICATES: EXISTING CONDITIONS, OR MEMBERS.
 3. "TYP." INDICATES: TYPICAL (ALSO SEE GENERAL NOTE #5).
 4. "V.I.F." INDICATES: G.C. SHALL "VERIFY IN FIELD" EXISTING DIMENSIONS, ELEVATIONS, OR CONDITIONS INDICATED AND REPORT ANY DISCREPANCIES TO THE ENGINEER.
 5. "U.O.N." INDICATES: UNLESS OTHERWISE NOTED.
 6. "S.S." INDICATES: STAINLESS STEEL.

THESE DRAWINGS HAVE BEEN DEVELOPED BY L&L STRUCTURAL ENGINEERING SERVICES, INC. FOR THE TITLED SET ONLY. THE DRAWINGS ARE THE SOLE PROPERTY OF L&L ENGINEERING SERVICES, INC. AND THEY SHALL NOT BE USED, LENT, COPIED OR ALTERED WITHOUT THE WRITTEN CONSENT OF L&L STRUCTURAL ENGINEERING SERVICES, INC.

L & L STRUCTURAL ENGINEERING SERVICES, INC.
 SIX O. STREET
 SOUTH PORTLAND, MAINE 04106
 PHONE: (207) 767-4830
 FAX: (207) 799-5432
 EMAIL: JLEASURE@LL-ENG.COM

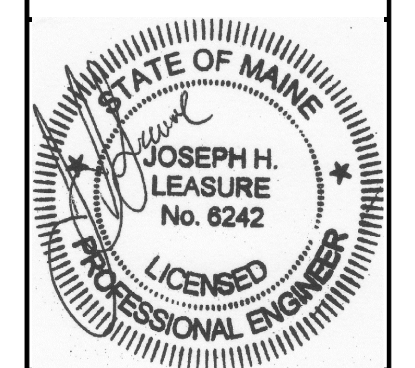

rev.	date	description	designed by: JHL	checked by: JHL	drawn by: RLM
A	06/09/17	PRICING & PERMIT ONLY			
0	06/15/17	FOR CONSTRUCTION			

scale: AS NOTED
 date: 06/09/2017
 plot date: 06/15/2017
 project #: 2017-076

BUILDING LOCATED AT
 39 MUNJOY STREET
 PORTLAND, MAINE
 SECOND FLOOR FRAMING PLAN

S2.1