


FOOTING SCHEDULE		
TYPE	SIZE	REINFORCING (3" CLEAR FROM BOTTOM) (TYP. UON)
A	18" SQ. x 10" THICK OR 20"Ø BIGFOOT	(2)#4 EACH WAY
B	24" SQ. x 10" THICK OR 28"Ø BIGFOOT	(3)#4 EACH WAY
C	2'-0" SQ. x 10" THICK	(3)#4 EACH WAY
D	3'-0" SQ. x 12" THICK	(5)#4 EACH WAY
E	3'-6" SQ. x 12" THICK	(6)#4 EACH WAY
F	4'-6" x 2'-0" x 12" THICK	(3)#4 LONG BARS PLUS (7)#4 SHORT BARS
G	3'-6" x 1'-4" x 12" THICK	(2)#4 LONG BARS PLUS (5)#4 SHORT BARS

FOUNDATION PLAN
1/4" = 1'-0"

- NOTES:
- SEE GENERAL NOTES ON DWG S0.1.
 - "E" INDICATES: EXISTING CONDITIONS, OR MEMBERS.
 - "TYP." INDICATES: TYPICAL (ALSO SEE GENERAL NOTE #5).
 - "V.I.F." INDICATES: G.C. SHALL "VERIFY IN FIELD" EXISTING DIMENSIONS, ELEVATIONS, OR CONDITIONS INDICATED AND REPORT ANY DISCREPANCIES TO THE ENGINEER.
 - "U.O.N." INDICATES: UNLESS OTHERWISE NOTED.
 - "S.S." INDICATES: STAINLESS STEEL.
 - "R.O." INDICATES: ROUGH OPENING.
 - "C.J." INDICATES: CONTROL JOINT. SEE TYPICAL DETAIL ON DRAWING S1.2.
 - "P.A.F." INDICATES: POWDER ACTUATED FASTENER.
 - FIRST FLOOR (SUB-FLOOR) ELEV. = 100'-0" (REF).
 - "•" INDICATES: INSTALL ADDITIONAL 3/4"Ø LALLY COLUMN ON FOOTING INDICATED IN PLAN/SCHEDULE (TYP.)

THESE DRAWINGS HAVE BEEN DEVELOPED BY L&L STRUCTURAL ENGINEERING SERVICES, INC. FOR THE CLIENT. THE DRAWINGS ARE THE SOLE PROPERTY OF L&L STRUCTURAL ENGINEERING SERVICES, INC. AND THEY SHALL NOT BE USED, LENT, COPIED OR ALTERED WITHOUT THE WRITTEN CONSENT OF L&L STRUCTURAL ENGINEERING SERVICES, INC.

L & L STRUCTURAL ENGINEERING SERVICES, INC.
SIX Q. STREET
SOUTH PORTLAND, MAINE 04106
PHONE: (207) 767-4830
FAX: (207) 799-5432
EMAIL: JLEASURE@L-L-ENG.COM

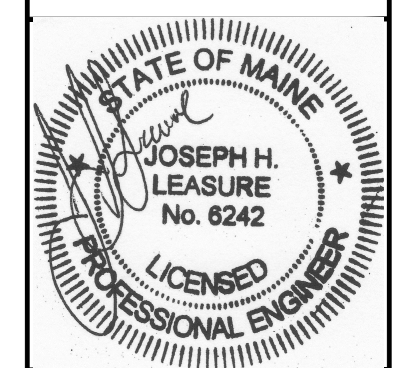

rev.	date	description	designed by: JHL	checked by: JHL	drawn by: JHL
A	06/09/17	PRICING & PERMIT ONLY	JHL	JHL	JHL
0	06/15/17	FOR CONSTRUCTION	JHL	JHL	JHL
1	06/29/17	REVISED FND/FRAMING	JHL	JHL	JHL
	06/29/2017				
	06/29/2017				

BUILDING LOCATED AT
39 MUNJOY STREET
PORTLAND, MAINE

S1.0
FOUNDATION PLAN