


TYP WALL AND SLAB REINF DETAILS (U.O.N.) N.T.S.

**L & L STRUCTURAL ENGINEERING SERVICES, INC.**  
 SIX Q STREET  
 SOUTH PORTLAND, MAINE 04106  
 PHONE: (207) 767-4830  
 FAX: (207) 799-5432  
 EMAIL: JLEASURE@L-L-ENG.COM

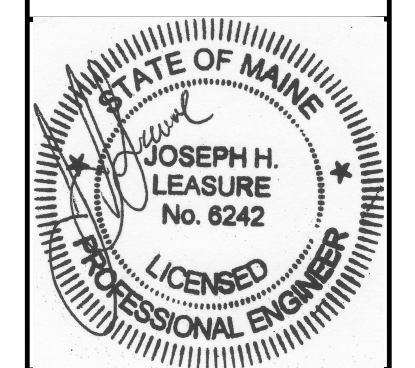

| designed by | checked by | scale    | date       | plot date  | project # |
|-------------|------------|----------|------------|------------|-----------|
| JHL         | JHL        | AS NOTED | 06/09/2017 | 06/29/2017 | 2017-076  |

**BUILDING LOCATED AT**  
 39 MUNJOY STREET  
 PORTLAND, MAINE

FOUNDATION SECTIONS AND DETAILS

**S1.2**

THESE DRAWINGS HAVE BEEN DEVELOPED BY L&L STRUCTURAL ENGINEERING SERVICES, INC. FOR THE TITLED SET ONLY. THE DRAWINGS ARE THE SOLE PROPERTY OF L&L ENGINEERING SERVICES, INC. AND THEY SHALL NOT BE USED, LENT, COPIED OR ALTERED WITHOUT THE WRITTEN CONSENT OF L&L STRUCTURAL ENGINEERING SERVICES, INC.