


FIRST FLOOR FRAMING PLAN

- 1/4" = 1'-0"
- NOTES:
- SEE GENERAL NOTES ON DWG S0.1.
 - "E" INDICATES: EXISTING CONDITIONS, OR MEMBERS.
 - "TYP." INDICATES: TYPICAL (ALSO SEE GENERAL NOTE #5).
 - "V.I.F." INDICATES: G.C. SHALL "VERIFY IN FIELD" EXISTING DIMENSIONS, ELEVATIONS, OR CONDITIONS INDICATED AND REPORT ANY DISCREPANCIES TO THE ENGINEER.
 - "U.O.N." INDICATES: UNLESS OTHERWISE NOTED.
 - "S.S." INDICATES: STAINLESS STEEL.
 - "M.O." INDICATES: MASONRY OPENING.
 - INSTALL ADD'L 3/4" CONCRETE FILLED LALLY COLUMNS ON FOOTINGS. SEE FOUNDATION PLAN AND FOOTING SCHEDULE FOR FOOTING SIZES AND REINFORCING (TYP.).

L & L STRUCTURAL ENGINEERING SERVICES, INC.
 SIX Q. STREET
 SOUTH PORTLAND, MAINE 04106
 PHONE: (207) 767-4830
 FAX: (207) 799-5432
 EMAIL: JLEASURE@LL-ENG.COM

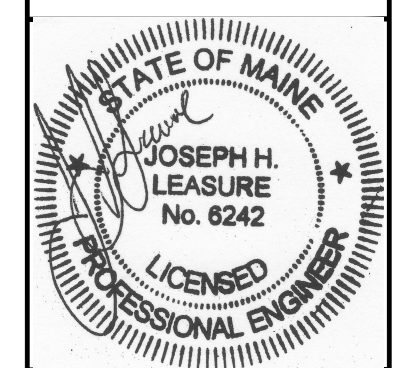

designed by: JHL	rev.	date	description	approved
drawn by: RLM	A	06/09/17	PRICING & PERMIT ONLY	JHL
checked by: JHL	0	06/15/17	FOR CONSTRUCTION	JHL
scale: AS NOTED	1	06/29/17	REVISED FND/FRAMING	JHL
date: 06/09/2017				
plot date: 06/29/2017				
project #: 2017-076				

BUILDING LOCATED AT
 39 MUNJOY STREET
 PORTLAND, MAINE

FIRST FLOOR FRAMING PLAN

S2.0

THESE DRAWINGS HAVE BEEN DEVELOPED BY L&L STRUCTURAL ENGINEERING SERVICES, INC. FOR THE TITLED SET ONLY. THE DRAWINGS ARE THE SOLE PROPERTY OF L&L ENGINEERING SERVICES, INC. AND THEY SHALL NOT BE USED, LENT, COPIED OR ALTERED WITHOUT THE WRITTEN CONSENT OF L&L STRUCTURAL ENGINEERING SERVICES, INC.