


SECOND FLOOR FRAMING PLAN

1/4" = 1'-0"

- NOTES:
- SEE GENERAL NOTES ON DWG S0.1.
 - "E" INDICATES: EXISTING CONDITIONS, OR MEMBERS.
 - "TYP." INDICATES: TYPICAL (ALSO SEE GENERAL NOTE #5).
 - "V.I.F." INDICATES: G.C. SHALL "VERIFY IN FIELD" EXISTING DIMENSIONS, ELEVATIONS, OR CONDITIONS INDICATED AND REPORT ANY DISCREPANCIES TO THE ENGINEER.
 - "U.O.N." INDICATES: UNLESS OTHERWISE NOTED.
 - "S.S." INDICATES: STAINLESS STEEL.

THESE DRAWINGS HAVE BEEN DEVELOPED BY L&L STRUCTURAL ENGINEERING SERVICES, INC. FOR THE TITLED SET ONLY. THE DRAWINGS ARE THE SOLE PROPERTY OF L&L ENGINEERING SERVICES, INC. AND THEY SHALL NOT BE USED, LENT, COPIED OR ALTERED WITHOUT THE WRITTEN CONSENT OF L&L STRUCTURAL ENGINEERING SERVICES, INC.

L & L STRUCTURAL ENGINEERING SERVICES, INC.
 SIX Q STREET
 SOUTH PORTLAND, MAINE 04106
 PHONE: (207) 767-4830
 FAX: (207) 799-5432
 EMAIL: JLEASURE@L-ENG.COM

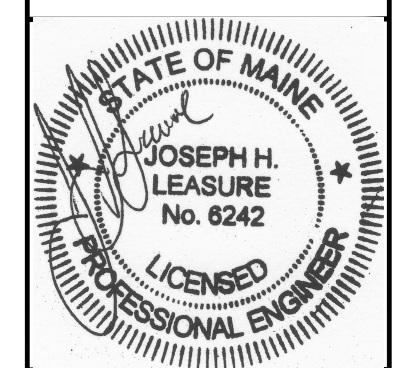

rev.	date	description	designed by: JHL	checked by: JHL	scale: AS NOTED	date: 06/09/2017	plot date: 06/29/2017	project #: 2017-076
A	06/09/17	PRICING & PERMIT ONLY	JHL	JHL				
0	06/15/17	FOR CONSTRUCTION	JHL	JHL				
1	06/29/17	REVISED FND/FRAMING	JHL	JHL				

BUILDING LOCATED AT
 39 MUNJOY STREET
 PORTLAND, MAINE

S2.1

SECOND FLOOR FRAMING PLAN