


KITCHEN EXHAUST FAN
500 CFM
EXHAUST THROUGH ROOF

PROPOSED ATTIC FLOOR
3/16" = 1'-0"

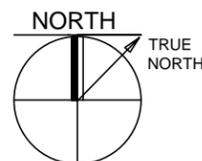

SCATTERGOOD DESIGN
architecture + planning
80 middle street
portland, maine 04101
207-775-6141
scattergooddesign.com

90 MORNING STREET

**MECHANICAL & PLUMBING
ATTIC LEVEL**

scale	3/16" = 1'-0"	title	
date	15 APR 2016		
project #			
drawn by			
checked by			

M 1.1
REVISED
04 10 16