

THIRD FLOOR FRAMING PLAN

1/4" = 1'-0"

- NOTES:
1. SEE GENERAL NOTES ON DWG S1.
 2. "E" INDICATES: EXISTING CONDITIONS, OR MEMBERS.
 3. "TYP." INDICATES: TYPICAL (ALSO SEE GENERAL NOTE #5).
 4. "V.I.F." INDICATES: O.C. SHALL "VERIFY IN FIELD" EXISTING DIMENSIONS, ELEVATIONS, OR CONDITIONS INDICATED AND REPORT ANY DISCREPANCIES TO THE ENGINEER.
 5. "U.O.N." INDICATES: UNLESS OTHERWISE NOTED.
 6. "S.S." INDICATES: STAINLESS STEEL.
 7. "SW" INDICATES: (SEE 2ND FLOOR FRAMING PLAN FOR ADD'L INFORMATION) (TYP. SHEAR WALL)


THESE DRAWINGS HAVE BEEN DEVELOPED BY L&L STRUCTURAL ENGINEERING SERVICES, INC. FOR THE TITLED SET ONLY. THE DRAWINGS ARE THE SOLE PROPERTY OF L&L ENGINEERING SERVICES, INC. AND THEY SHALL NOT BE USED, LENT, COPIED OR ALTERED WITHOUT THE WRITTEN CONSENT OF L&L STRUCTURAL ENGINEERING SERVICES, INC.

RESIDENTIAL BUILDING LOCATED AT
 31 WILSON STREET
 PORTLAND, MAINE
 EXISTING BUILDING RENOVATION
 THIRD FLOOR FRAMING PLAN

S4

rev.	date	description	approved

designed by: JHL
 drawn by: RJW
 checked by: JHL
 scale: AS NOTED
 date: 01/29/2016
 plot date: 01/29/2016
 project #: 2016-008

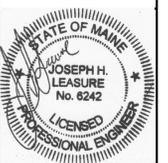

L & L STRUCTURAL ENGINEERING SERVICES, INC.
 SIX O. STREET
 SOUTH PORTLAND, MAINE 04106
 PHONE: (207) 767-4830
 FAX: (207) 799-5432
 EMAIL: JLEASURE@LL-ENG.COM