

**ROOF FRAMING PLAN**

1/4" = 1'-0"

- NOTES:
- SEE GENERAL NOTES ON DWG S1.
  - "E" INDICATES: EXISTING CONDITIONS, OR MEMBERS.
  - "TYP." INDICATES: TYPICAL (ALSO SEE GENERAL NOTE #5).
  - "V.I.F." INDICATES: G.C. SHALL "VERIFY IN FIELD" EXISTING DIMENSIONS, ELEVATIONS, OR CONDITIONS INDICATED AND REPORT ANY DISCREPANCIES TO THE ENGINEER.
  - "U.O.N." INDICATES: UNLESS OTHERWISE NOTED.
  - "S.S." INDICATES: STAINLESS STEEL.
  - "SW" INDICATES: (SEE 2ND FLOOR FRAMING PLAN FOR ADD'L INFORMATION) (TYP. SHEAR WALL)


THESE DRAWINGS HAVE BEEN DEVELOPED BY L&L STRUCTURAL ENGINEERING SERVICES, INC. FOR THE TITLED SET ONLY. THE DRAWINGS ARE THE SOLE PROPERTY OF L&L ENGINEERING SERVICES, INC. AND THEY SHALL NOT BE USED, LENT, COPIED OR ALTERED WITHOUT THE WRITTEN CONSENT OF L&L STRUCTURAL ENGINEERING SERVICES, INC.

**RESIDENTIAL BUILDING LOCATED AT**  
 31 WILSON STREET  
 PORTLAND, MAINE  
 EXISTING BUILDING RENOVATION  
 ROOF FRAMING PLAN

**S5**

rev.	date	description	approved

designed by: JHL  
 drawn by: RLW  
 checked by: JHL  
 scale: AS NOTED  
 date: 01/29/2016  
 plot date: 01/29/2016  
 project #: 2016-008

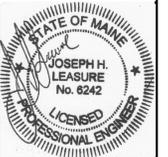

**L & L STRUCTURAL ENGINEERING SERVICES, INC.**  
 SIX O. STREET  
 SOUTH PORTLAND, MAINE 04106  
 PHONE: (207) 767-4830  
 FAX: (207) 799-5432  
 EMAIL: JLEASURE@LL-ENG.COM