


REMOVALS KEYNOTES

- 1 REMOVE EXISTING WOODEN STEPS INCLUDING HANDRAILS AND SKIRTING
- 2 REMOVE PORTION OF EXISTING STONE RETAINING WALL
- 3 REMOVE EXISTING CONCRETE STEPS


REMOVALS GENERAL NOTES

1. PROTECT EXISTING CONDITIONS FROM DAMAGE. REPAIR / REFINISH TO MATCH
2. REMOVE EXISTING LANDSCAPING TO ACCOMMODATE NEW WORK. COORDINATE RESTORED PLANTINGS W/ OWNER

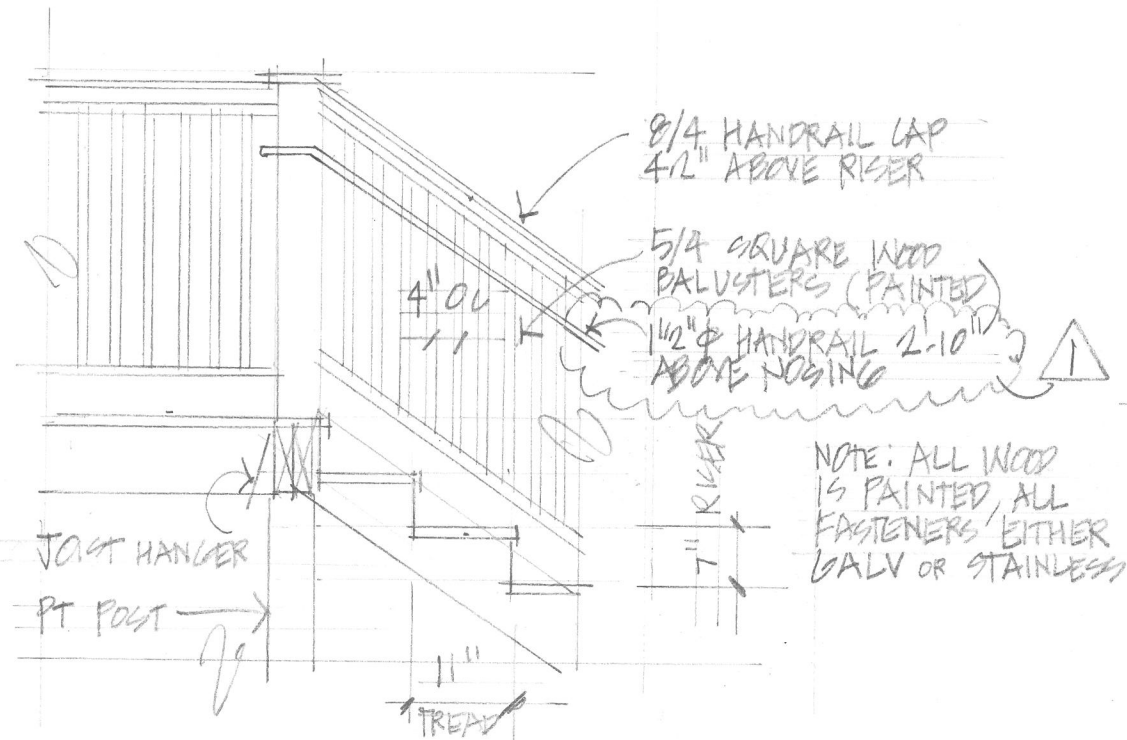


1. DETAIL @ RAIL / STEPS

1/2" = 1'-0"

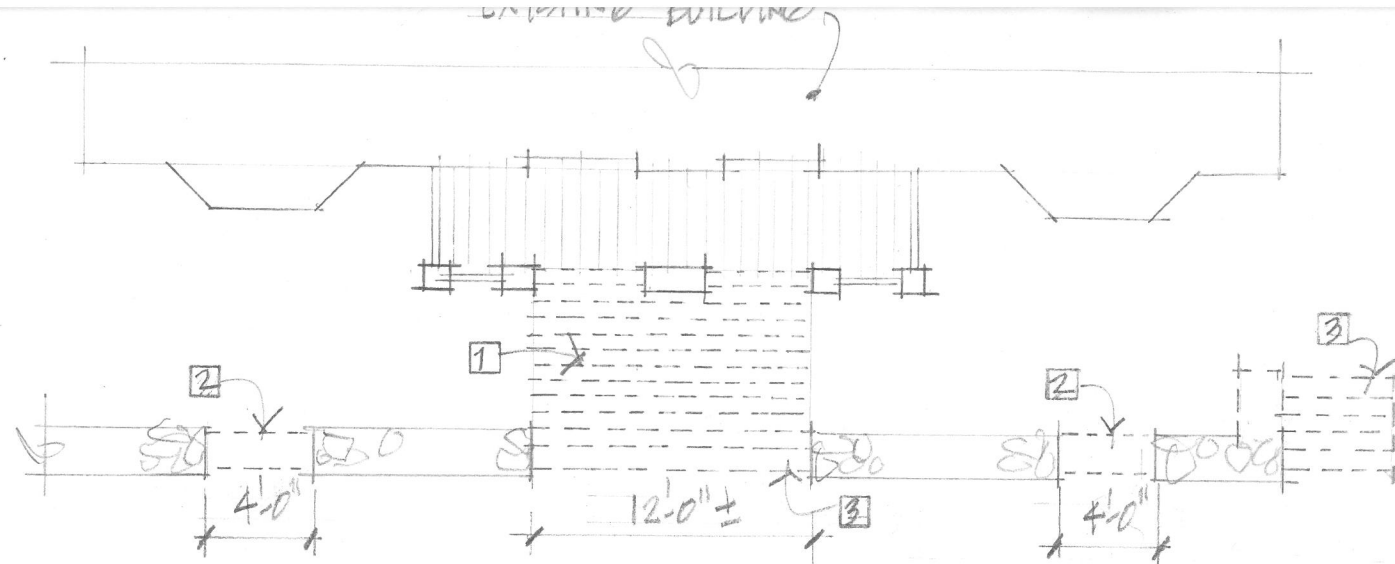

REMOVALS PLAN

1 1/8" = 1'-0"

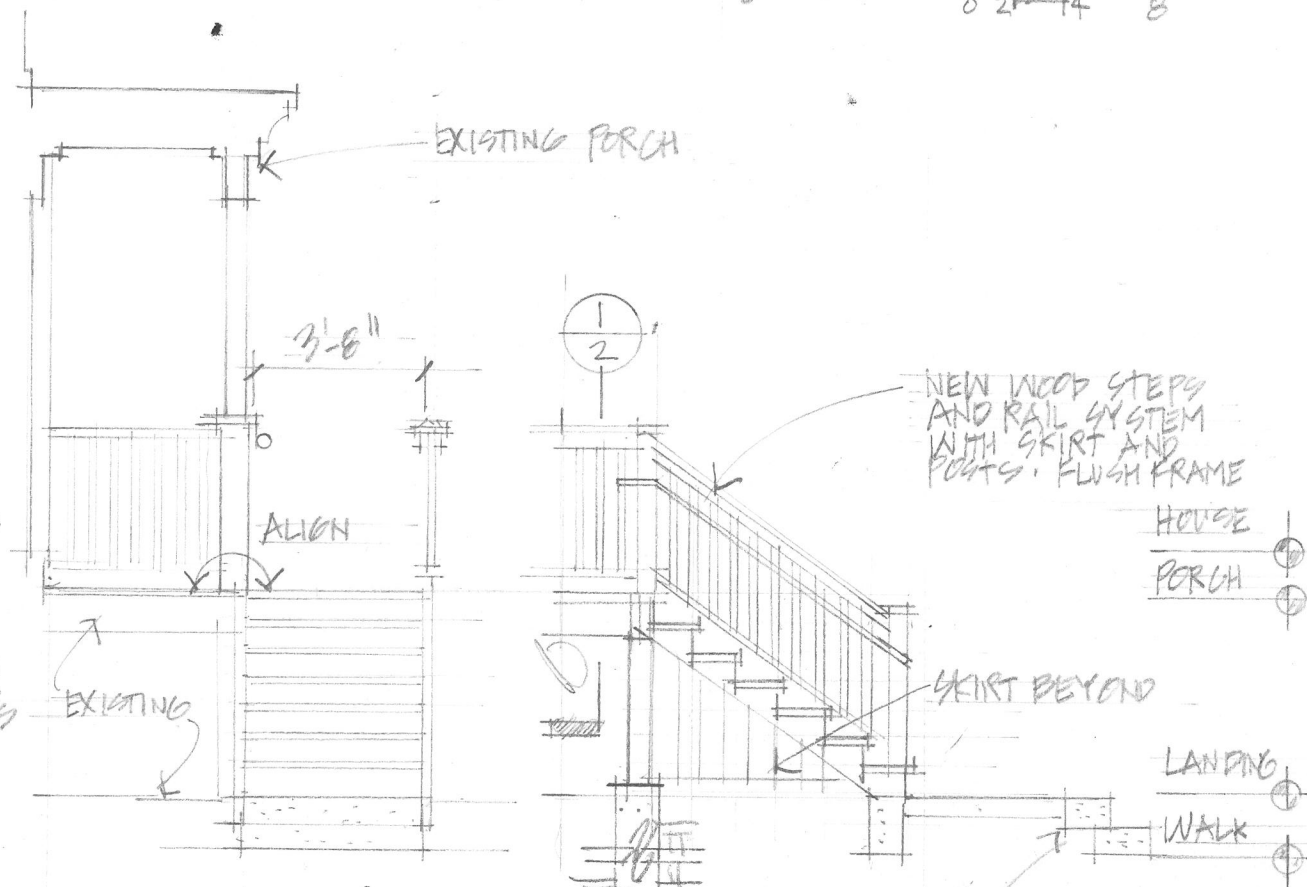

A. SECTION THROUGH PORCH

1/4" = 1'-0"

ENTRY PORCH ALTERATIONS - 1/8 EASTERN PROM. PORTLAND, MAINE

REVISION 11 FEB 2017

21 AUG 2016

SCALE AS NOTED

2 OF 2