
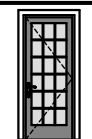
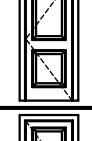
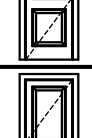
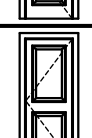
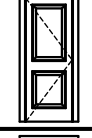
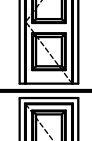
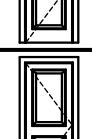
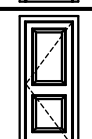
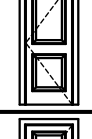
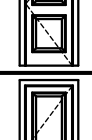
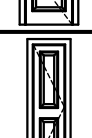



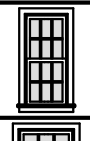
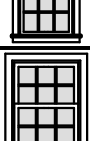
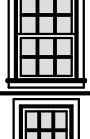


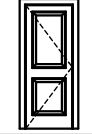


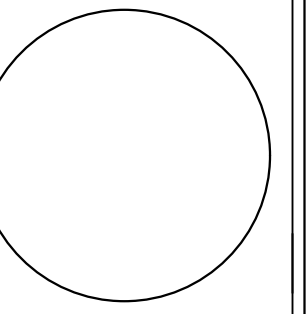
DOOR SCHEDULE

MARK	ROOM NAME	SIZE			MATL	HARDWARE		NOTES	ELEVATION
		W	HT	THK		FUNCTION	MANUFACTURER NO.		
1	LIVING ROOM	2'-0"	7'	0'-1 1/4"					
2	LIVING ROOM	2'-6"	6'-0"	0'-1 1/4"					
3	LIVING ROOM	2'-6"	6'-0"	0'-1 1/4"					
4	DINING	2'-6"	6'-0"	0'-1 1/4"					
5	BATH	2'-6"	6'-0"	0'-1 1/4"					
5	BILLIARD ROOM	2'-6"	6'-0"	0'-1 1/4"					
6	BEDROOM	2'-6"	6'-0"	0'-1 1/4"					
6	GAME ROOM	2'-6"	6'-0"	0'-1 1/4"					
7	BEDROOM	2'-6"	6'-0"	0'-1 1/4"					
7	GAME ROOM	2'-6"	6'-0"	0'-1 1/4"					
8	BATH	2'-6"	6'-0"	0'-1 1/4"					
8	REG ROOM	2'-6"	6'-0"	0'-1 1/4"					
9	BEDROOM	2'-6"	6'-0"	0'-1 1/4"					
9	LOFT	1'-0"	6'-0"	0'-1 1/4"					
10	BEDROOM	2'-6"	6'-0"	0'-1 1/4"					


WINDOW SCHEDULE

MARK	QTY	WINDOW UNIT DIMENSIONS	MANUFACTURER	MANUF. NO.	COLOR EXT.	COLOR INT.	NOTES	ELEVATION
A	2	2'-4"x5'	ANDERSEN					
B	1	3x5'	ANDERSEN				BEDROOM EGRESS	
B	3	3x4'	ANDERSEN				BEDROOM EGRESS	
C	1	3'x4'-4 3/4"	ANDERSEN					
E	1	2'-6"x4'-4"	ANDERSEN					
F	2	3'x2'-4"	ANDERSEN				BEDROOM EGRESS	

22 EASTERN PROM
 22 EASTERN PROMENADE PORTLAND, ME



**WHIPPLE
CALLENDER
ARCHITECTS**

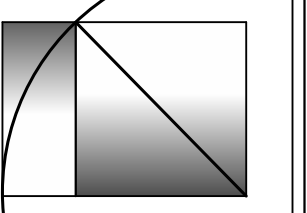

136 PLEASANT AVE.
 PORTLAND, ME 04103
 P 207.775.2696
 F 207.775.3631
 www.whipplecallender.com

MARK	DATE	DESCRIPTION

DATE: 10/3/17
 CHECKED BY: JAD
 DRAWN BY: CLBC
 JOB: EAP 2017
 SHEET TITLE:

SCHEDULES

A6.1