


- NOTES:**
1. FOR LEGEND AND GENERAL NOTES, SEE DRAWING E-1.
  2. REFER TO DRAWING E-14 FOR LIGHTING FIXTURE SCHEDULE.
  3. CONTRACTOR SHALL VERIFY ALL CIRCUIT DESIGNATIONS, VOLTAGES, ETC. PRIOR TO MAKING CONNECTIONS TO EXISTING LIGHTING AND RECEPTACLE CIRCUITS.
  4. UNLESS NOTED OTHERWISE, ALL LIGHTING FIXTURES AND SWITCHES SHALL BE 277 VOLTS.

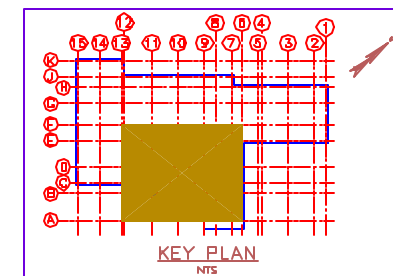

| NO. | REVISIONS | DATE | PROGRESS PRINTS           |
|-----|-----------|------|---------------------------|
|     |           |      | ISSUED FOR REVIEW 4-4-01  |
|     |           |      | ISSUED FOR BIDDING 3-4-01 |
|     |           |      | TAKE NOTES                |
|     |           |      | DATE REVISION             |
|     |           |      | FILENAME                  |

|                   |                     |
|-------------------|---------------------|
| DRAWN BY: S.M.    | PROJECT NO.: 27053A |
| CHECKED BY: J.E.  | SCALE: AS SHOWN     |
| DATE: 3-1-01      |                     |
| APPROVED BY: J.M. |                     |
| DATE: 3-1-01      |                     |

|                                      |  |
|--------------------------------------|--|
| PORTLAND WATER DISTRICT              | Wright-Pierce                            |
| PORTLAND, MAINE                      | 99 Main Street, Topsham, Maine USA 04086 |
| PRIMARY SEDIMENTATION BASINS         | TEL (207) 725-8721 FAX (207) 725-8414    |
| UPGRADE WITH ODOR CONTROL FACILITIES |  |
| EXISTING PROCESS BUILDING            |  |
| FIRST FLOOR AND BASEMENT             |  |
| LIGHTING AND SMALL POWER PLANS       |  |

|          |
|----------|
| DWG E-11 |
| 74 OF 79 |