


NOTES:

1. ALL POST, RAILS AND HARDWARE EXCEPT LATCH, CHAIN AND DROP ROD TO BE GALVANIZED WITH VINYL COATING.
2. A SHOP DRAWING SUBMITTED SHALL BE REVIEWED AND APPROVED BY THE OWNER PRIOR TO ORDERING OR FABRICATION OF THE GATE.


SERVICE DRIVE GATE DETAIL

N.T.S.

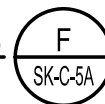

EAST END ELEMENTARY SCHOOL

REVISED SERVICE DRIVE GATE DETAIL
EXCERPT FROM SHEET C-21

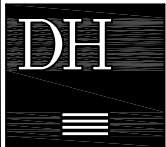

DeLuca-Hoffman Associates, Inc.
778 MAIN STREET, SUITE 8
SOUTH PORTLAND, ME 04106
(207) 775-1121
DHAI@DeLucaHoffman.COM

DRAWN:	LA	DATE:	4.01.05
DESIGNED:	BEK	SCALE:	1"=30'
CHECKED:	WGH	JOB NO.	2370
FILE NAME:	2370-SP		

FIGURE

SK-C-5B