


East End Elementary School
Portland Public Schools
Portland, Maine

Rev: 03/05
Date: Aug 15, 2004
Scale: 3/32" = 1'-0"
Drawn by: pch
Checked by: jph
Drawing Title: **Second Floor Plan**

A1.02

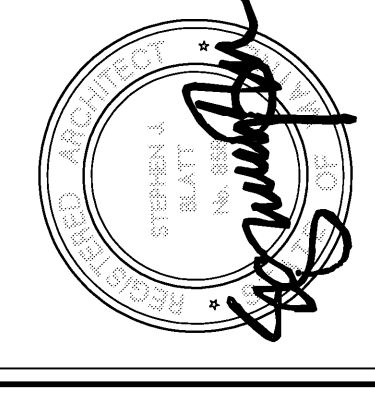

Revisors:

Consultants
Civil Engineer
Landscape Architect
Carroll Associates
Structural Engineer
Pritchard & Greer
Mechanical Engineer
Barnett Engineering
Electrical Engineer
Bartlett Design
Interior Design
JMK Consulting
Fire Solutions

10 Chestnut Street
Post Office Box
585 DTS
Portland, ME
04102-0585
Maine
207.763.1511
207.782.1105
eastendpschools.com

