



PLANT SCHEDULE

QTY.	SYMBOL	BOTANICAL NAME	COMMON NAME	SIZE	REMARKS
BB	ALT				

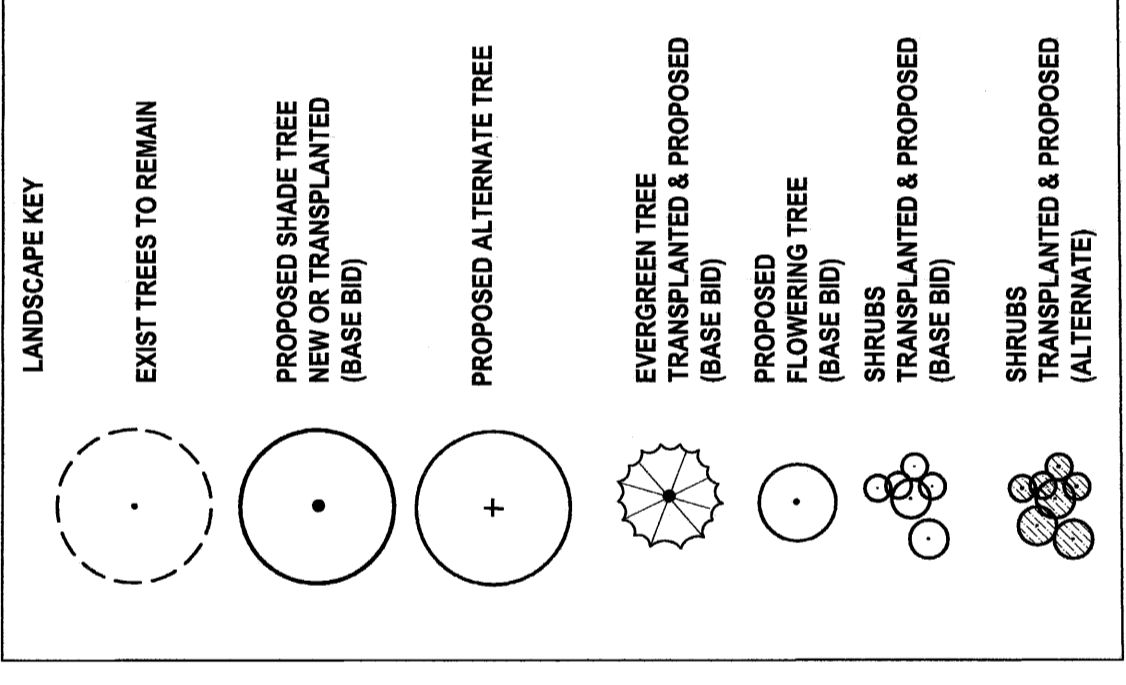


**PLANTING NOTES**




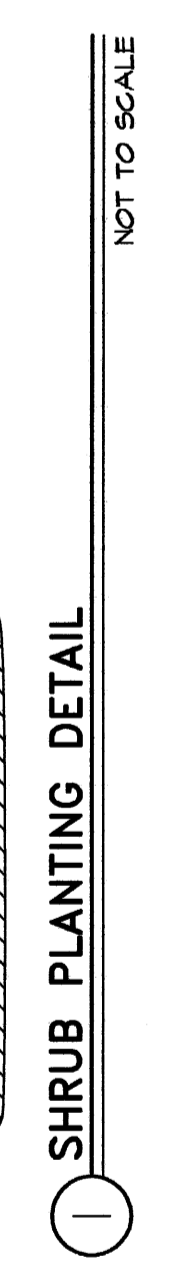

1 SHRUB PLANTING DETAIL  
NOT TO SCALE

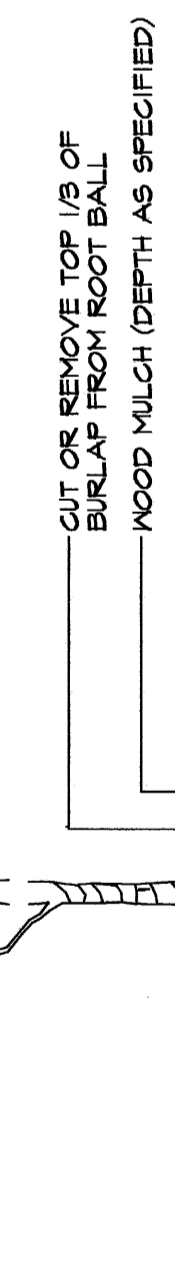

2 TREE PLANTING DETAIL  
NOT TO SCALE

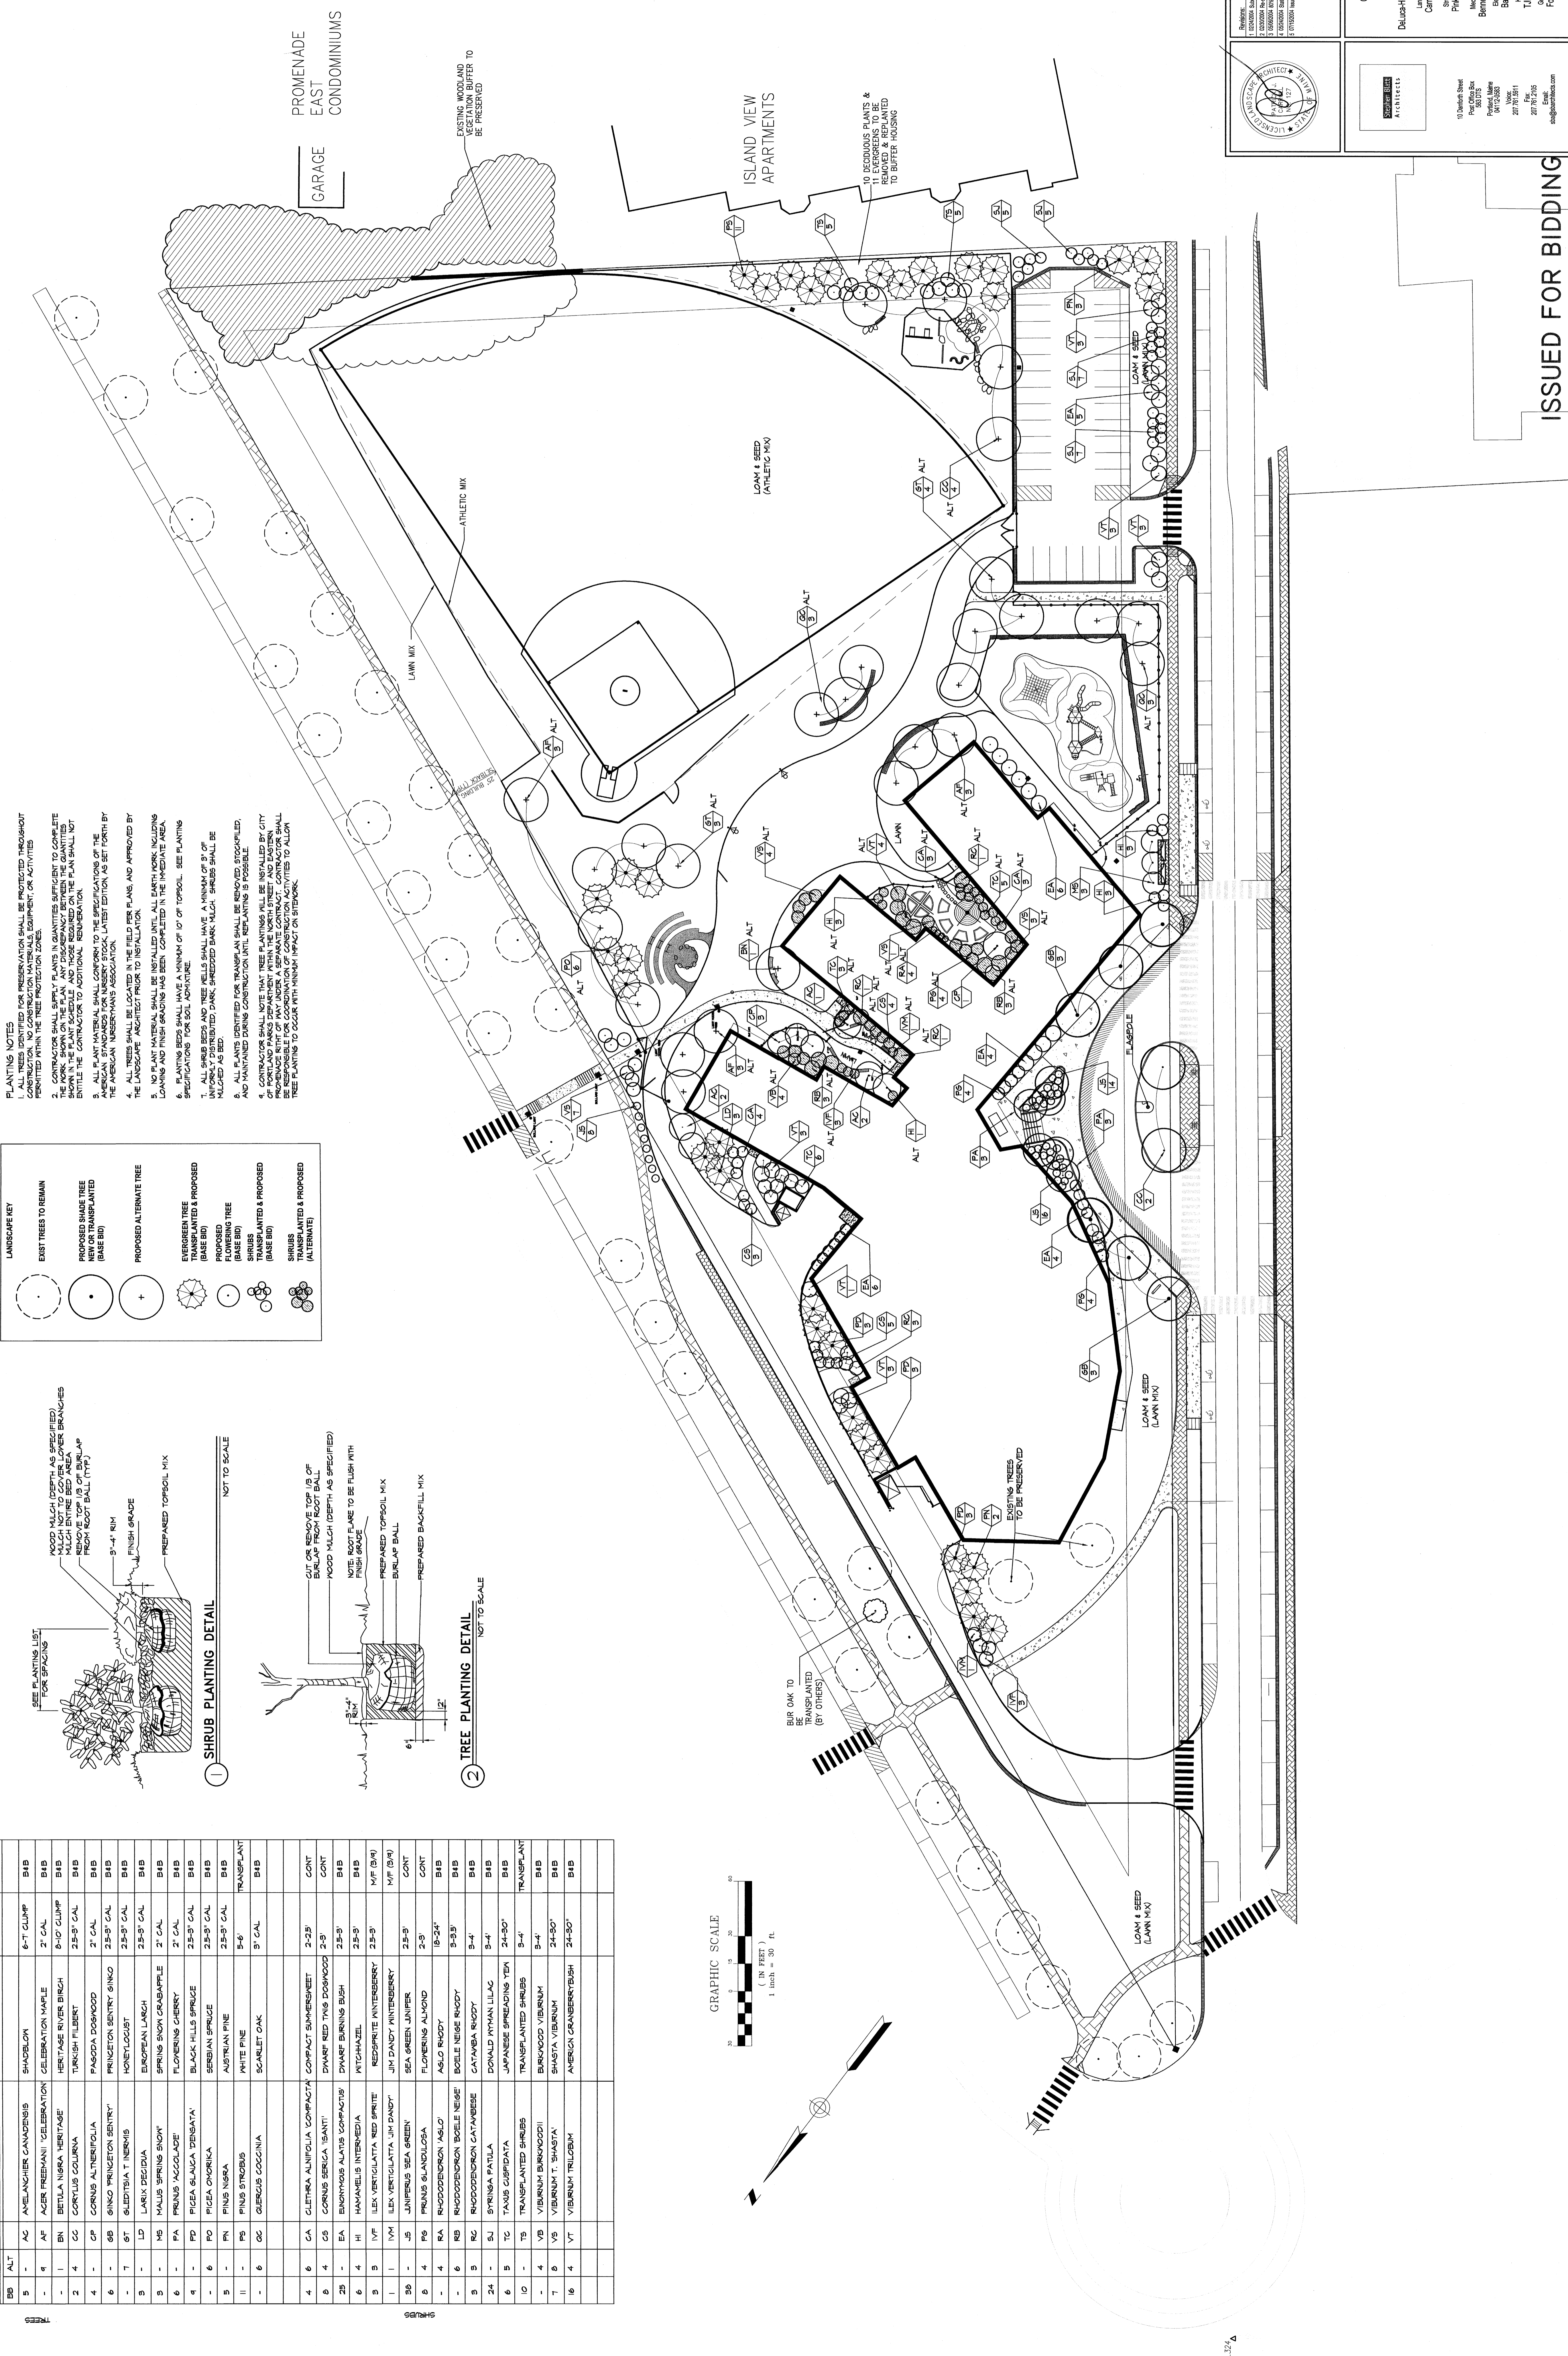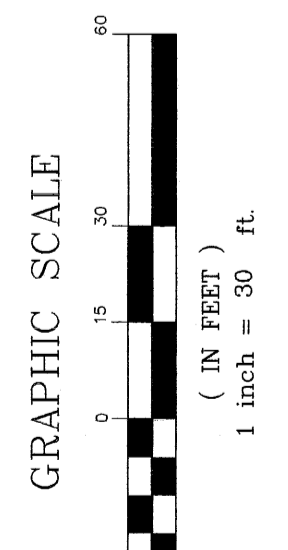

**East End Elementary School**  
Portland, Maine


**Consultants**  
Deluca-Hoffler Associates  
Landscape Architect  
Civil Engineer  
ISSUED FOR BIDDING