




VINYL COATED SWINGING GATE
N.T.S.
C7

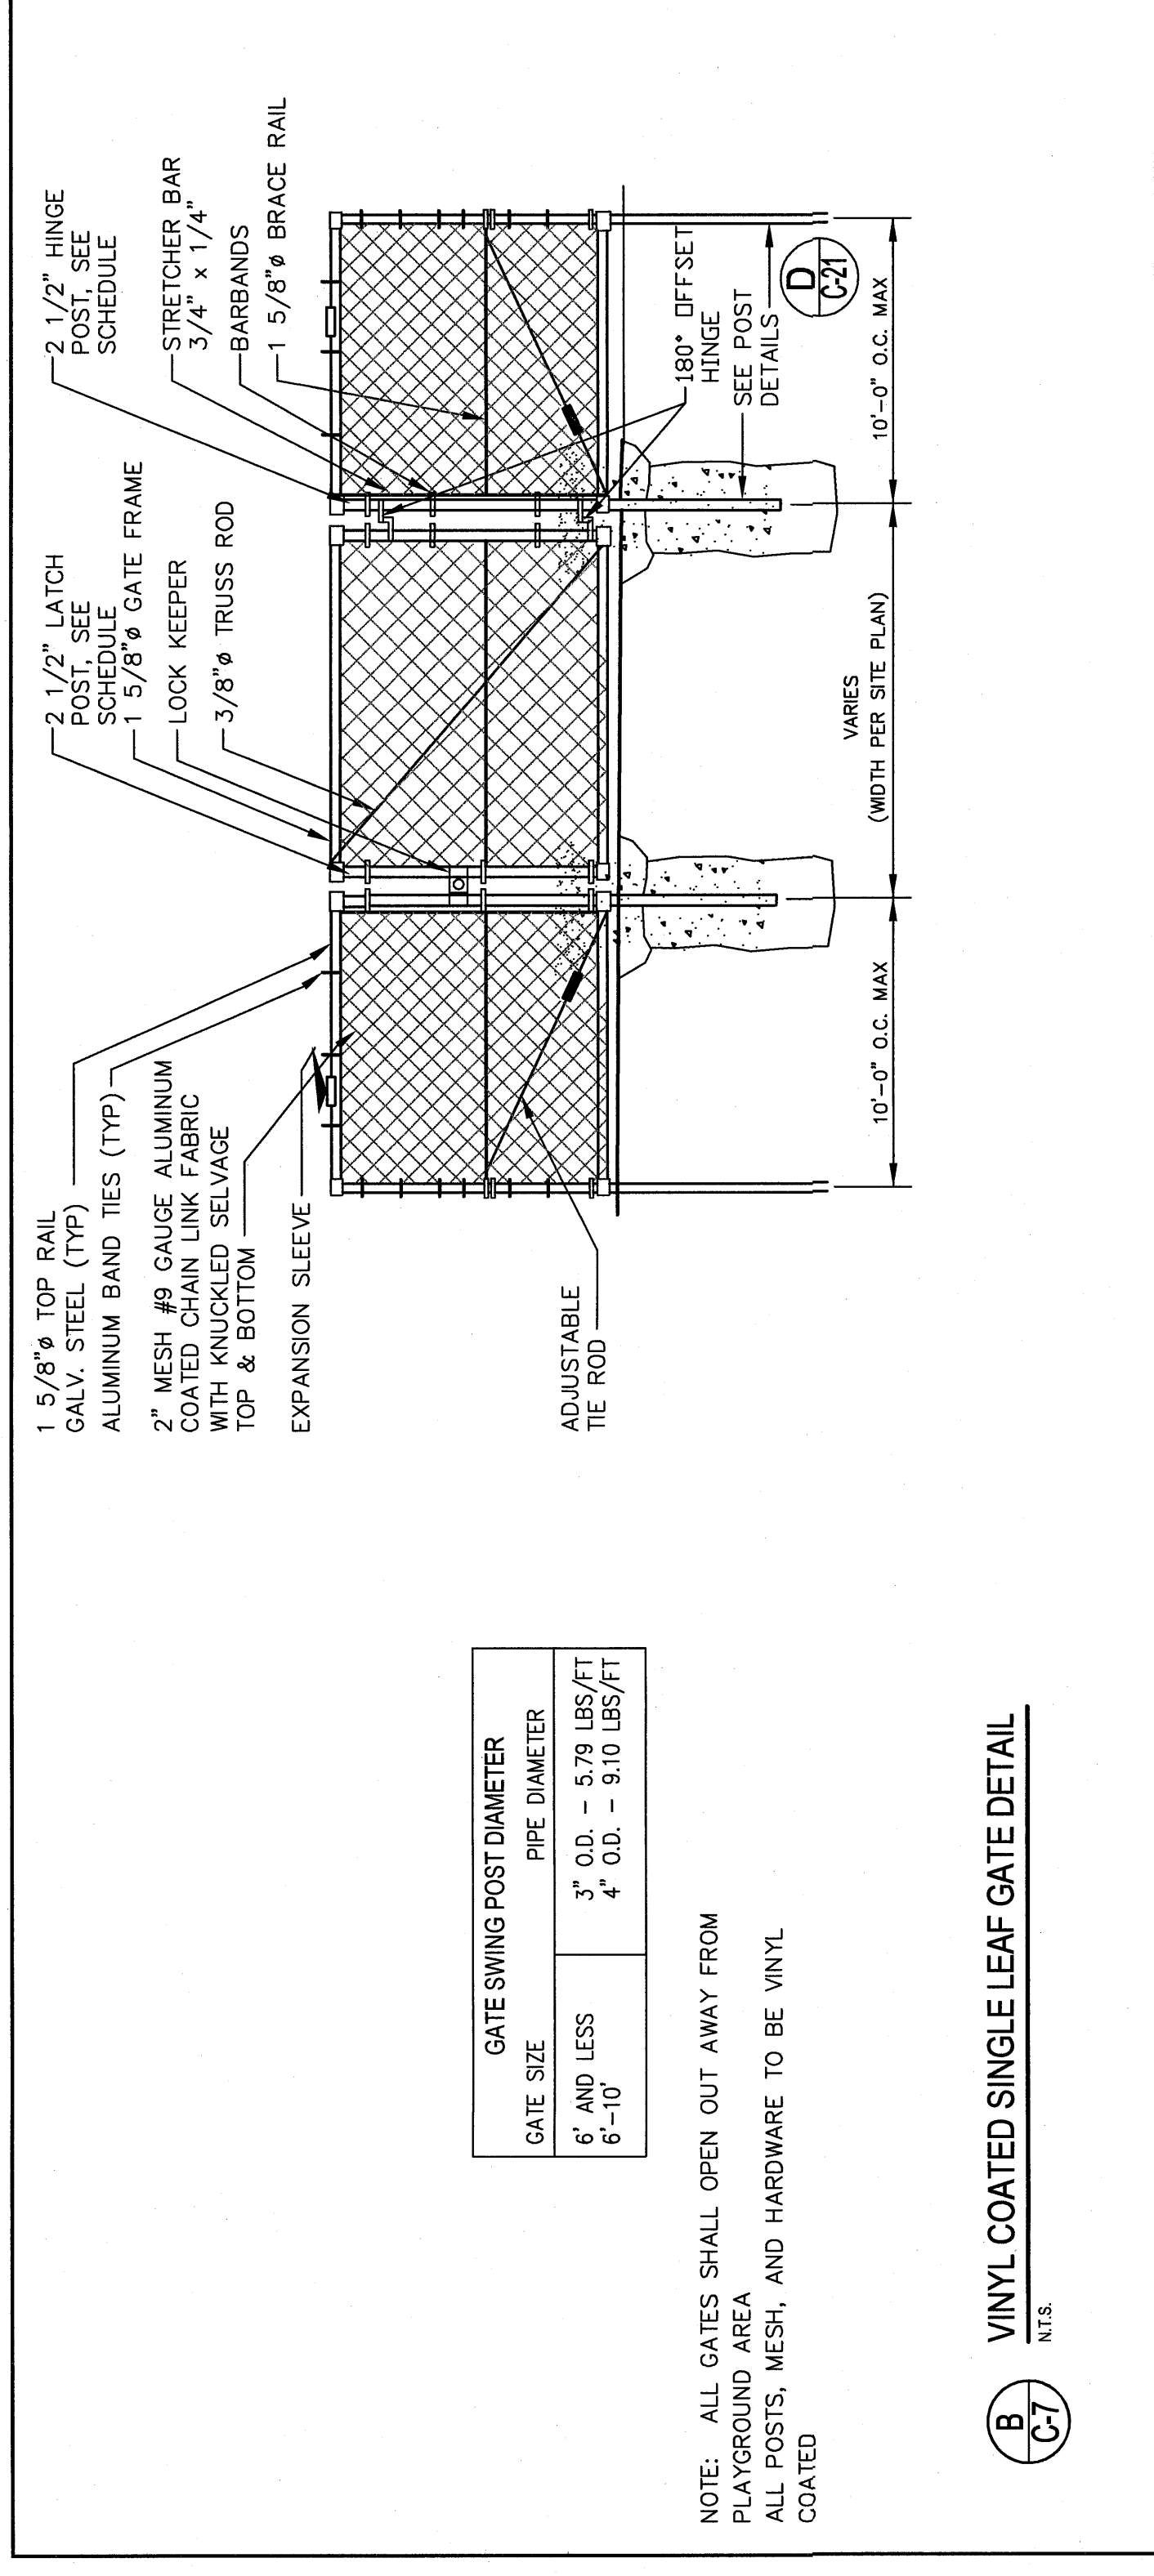



VINYL COATED SINGLE LEAF GATE DETAIL
N.T.S.
B C7

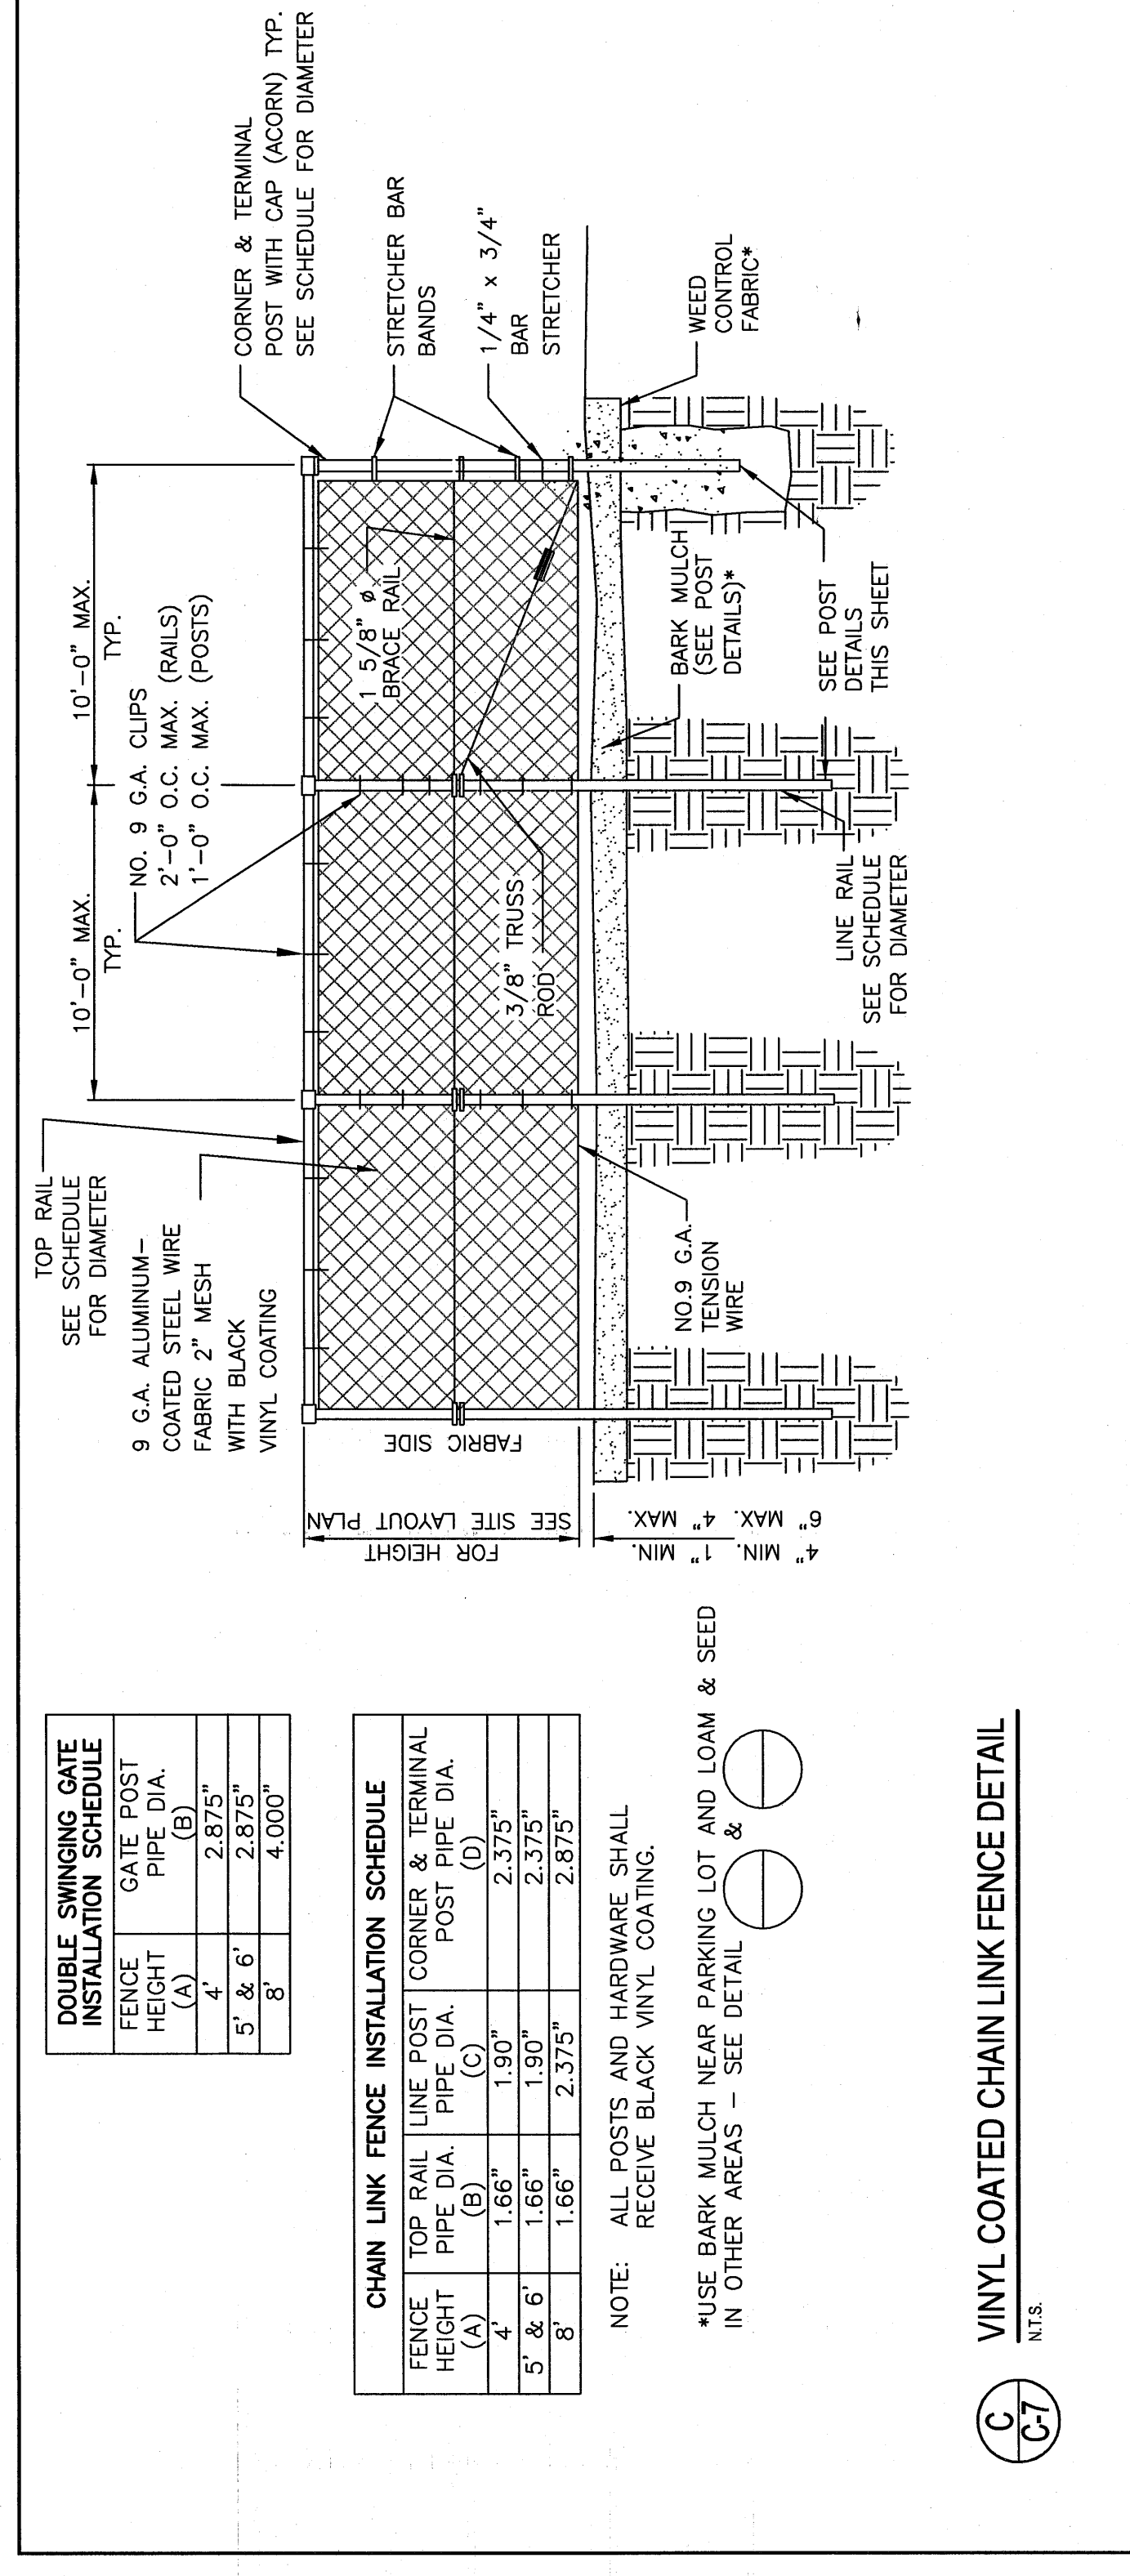




VINYL COATED CHAIN LINK FENCE DETAIL
N.T.S.
C C7

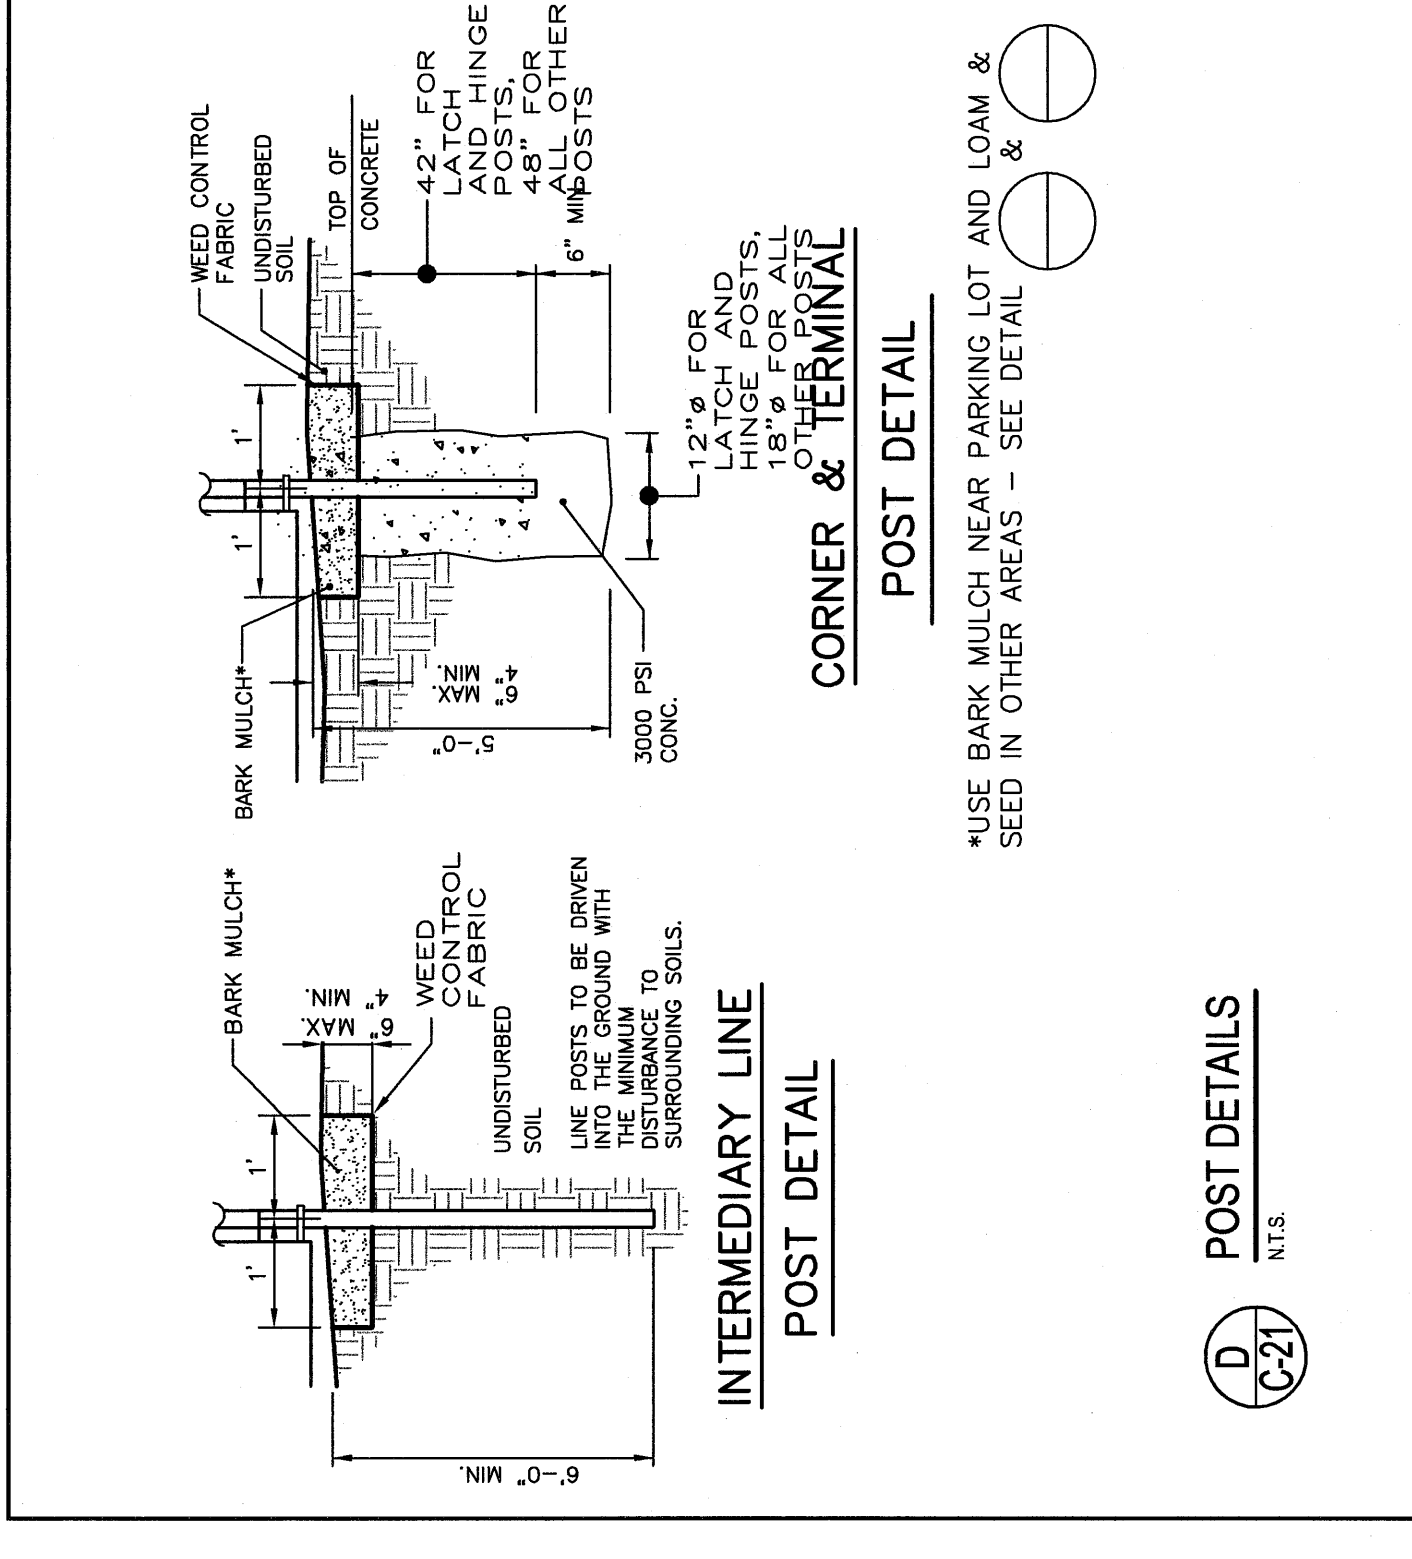

POST DETAILS
N.T.S.

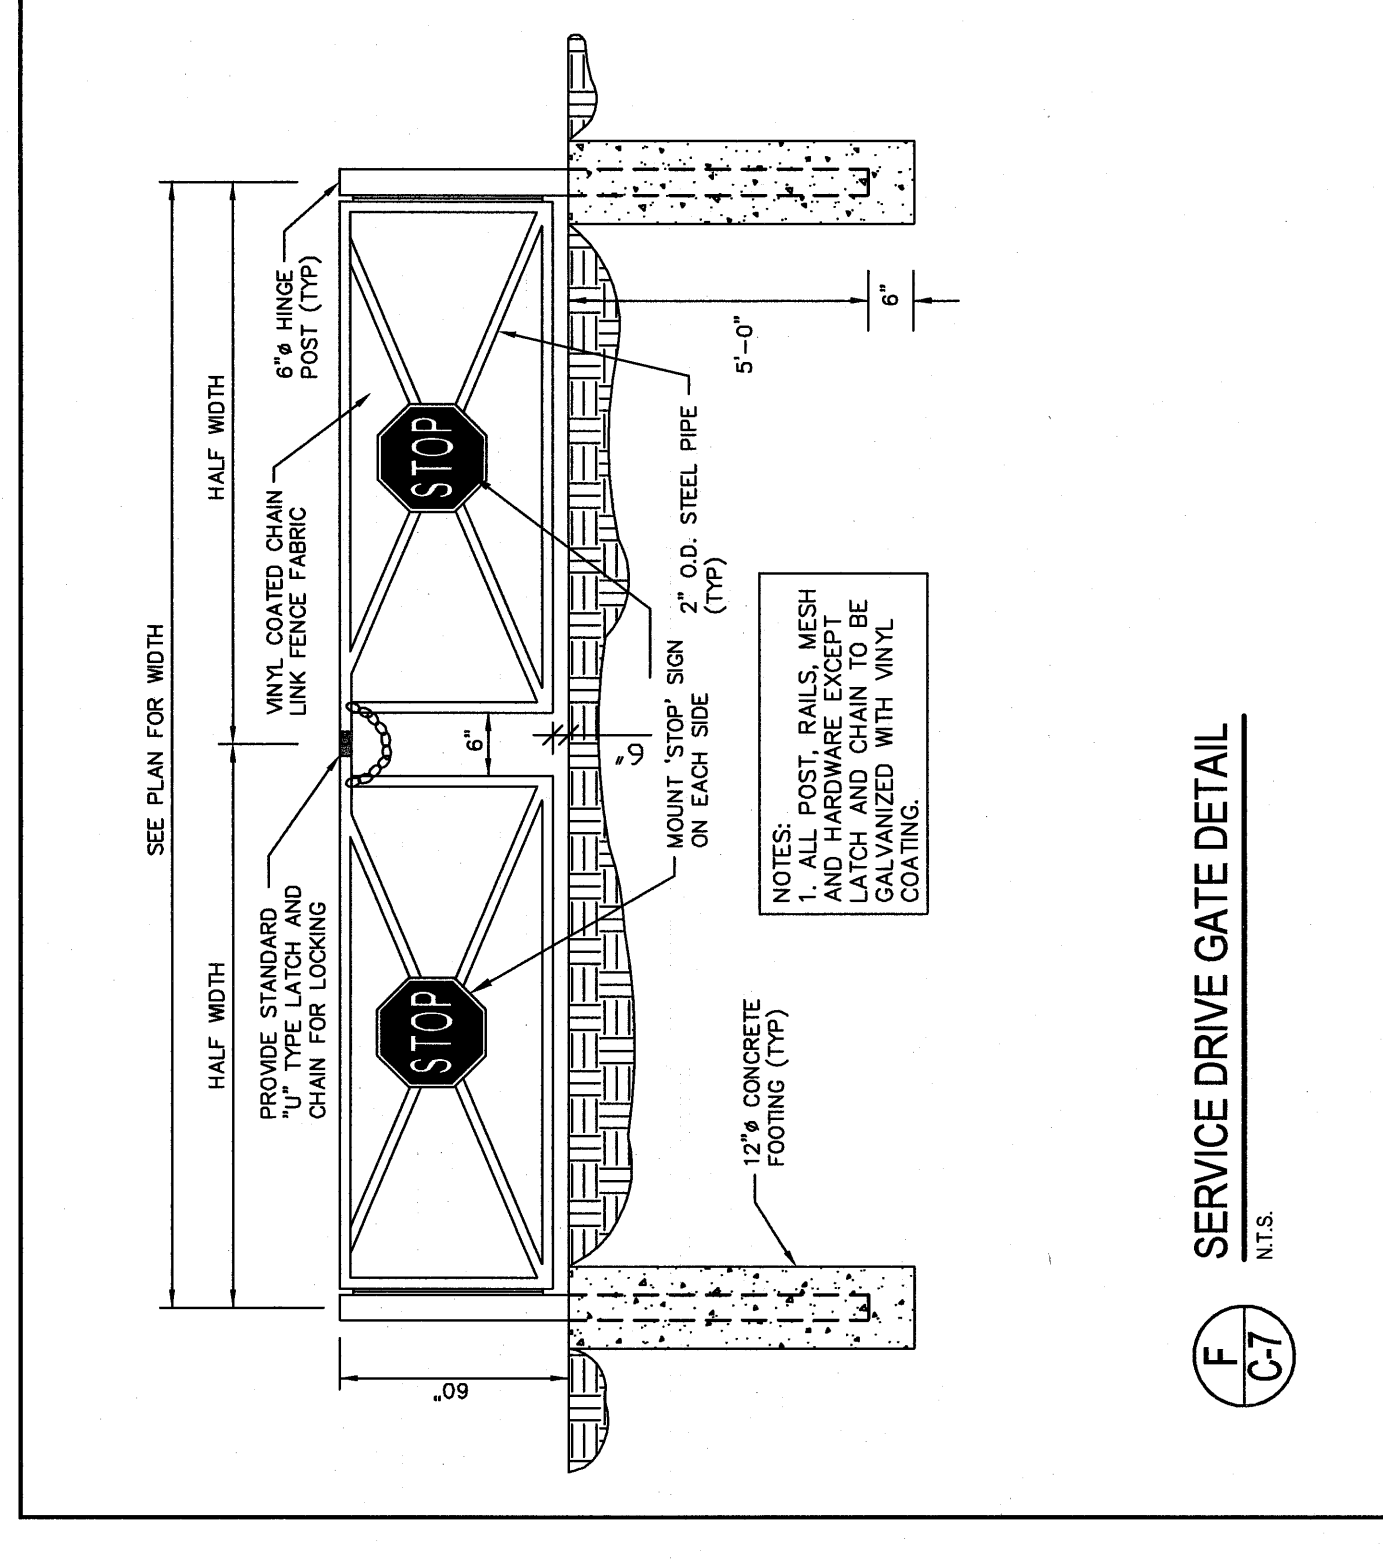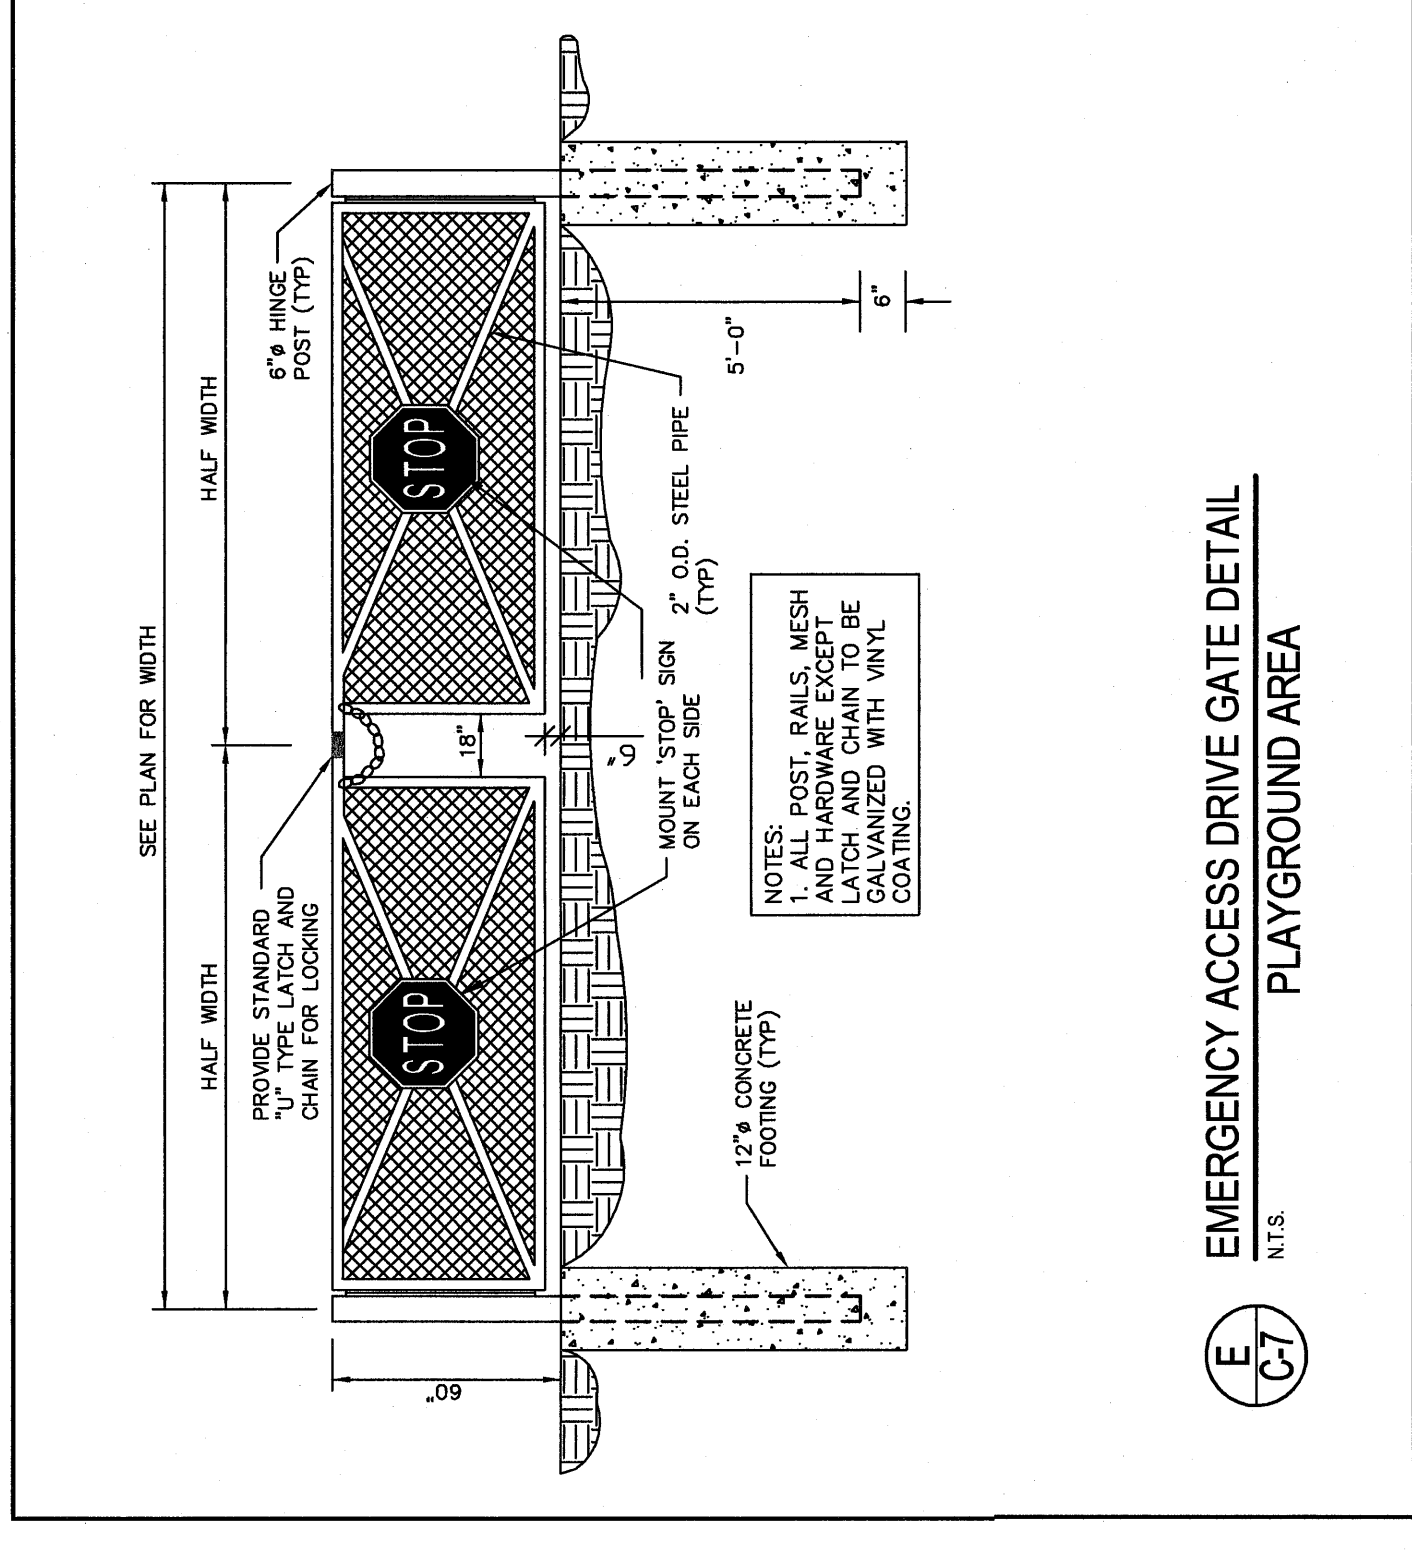

NOTES CONCERNING FENCE TYPE - ALL PROJECT CHAIN LINK FENCING SHALL BE VINYL FENCING.
NOTES CONCERNING FENCE HEIGHT - 1. FENCE PARALLEL TO EASTERN PROMENADE SHALL BE 5'-0" IN HEIGHT. 2. FENCE ALONG THE BOUNDARY WITH ISLAND VIEW APARTMENTS SHALL BE 8'-0". 3. FENCE NEAR NORTH STREET SHALL BE 5'-0". 4. SEE ATHLETIC FIELD DETAILS FOR SOFTBALL BACKSTOP FENCE IN HEIGHT

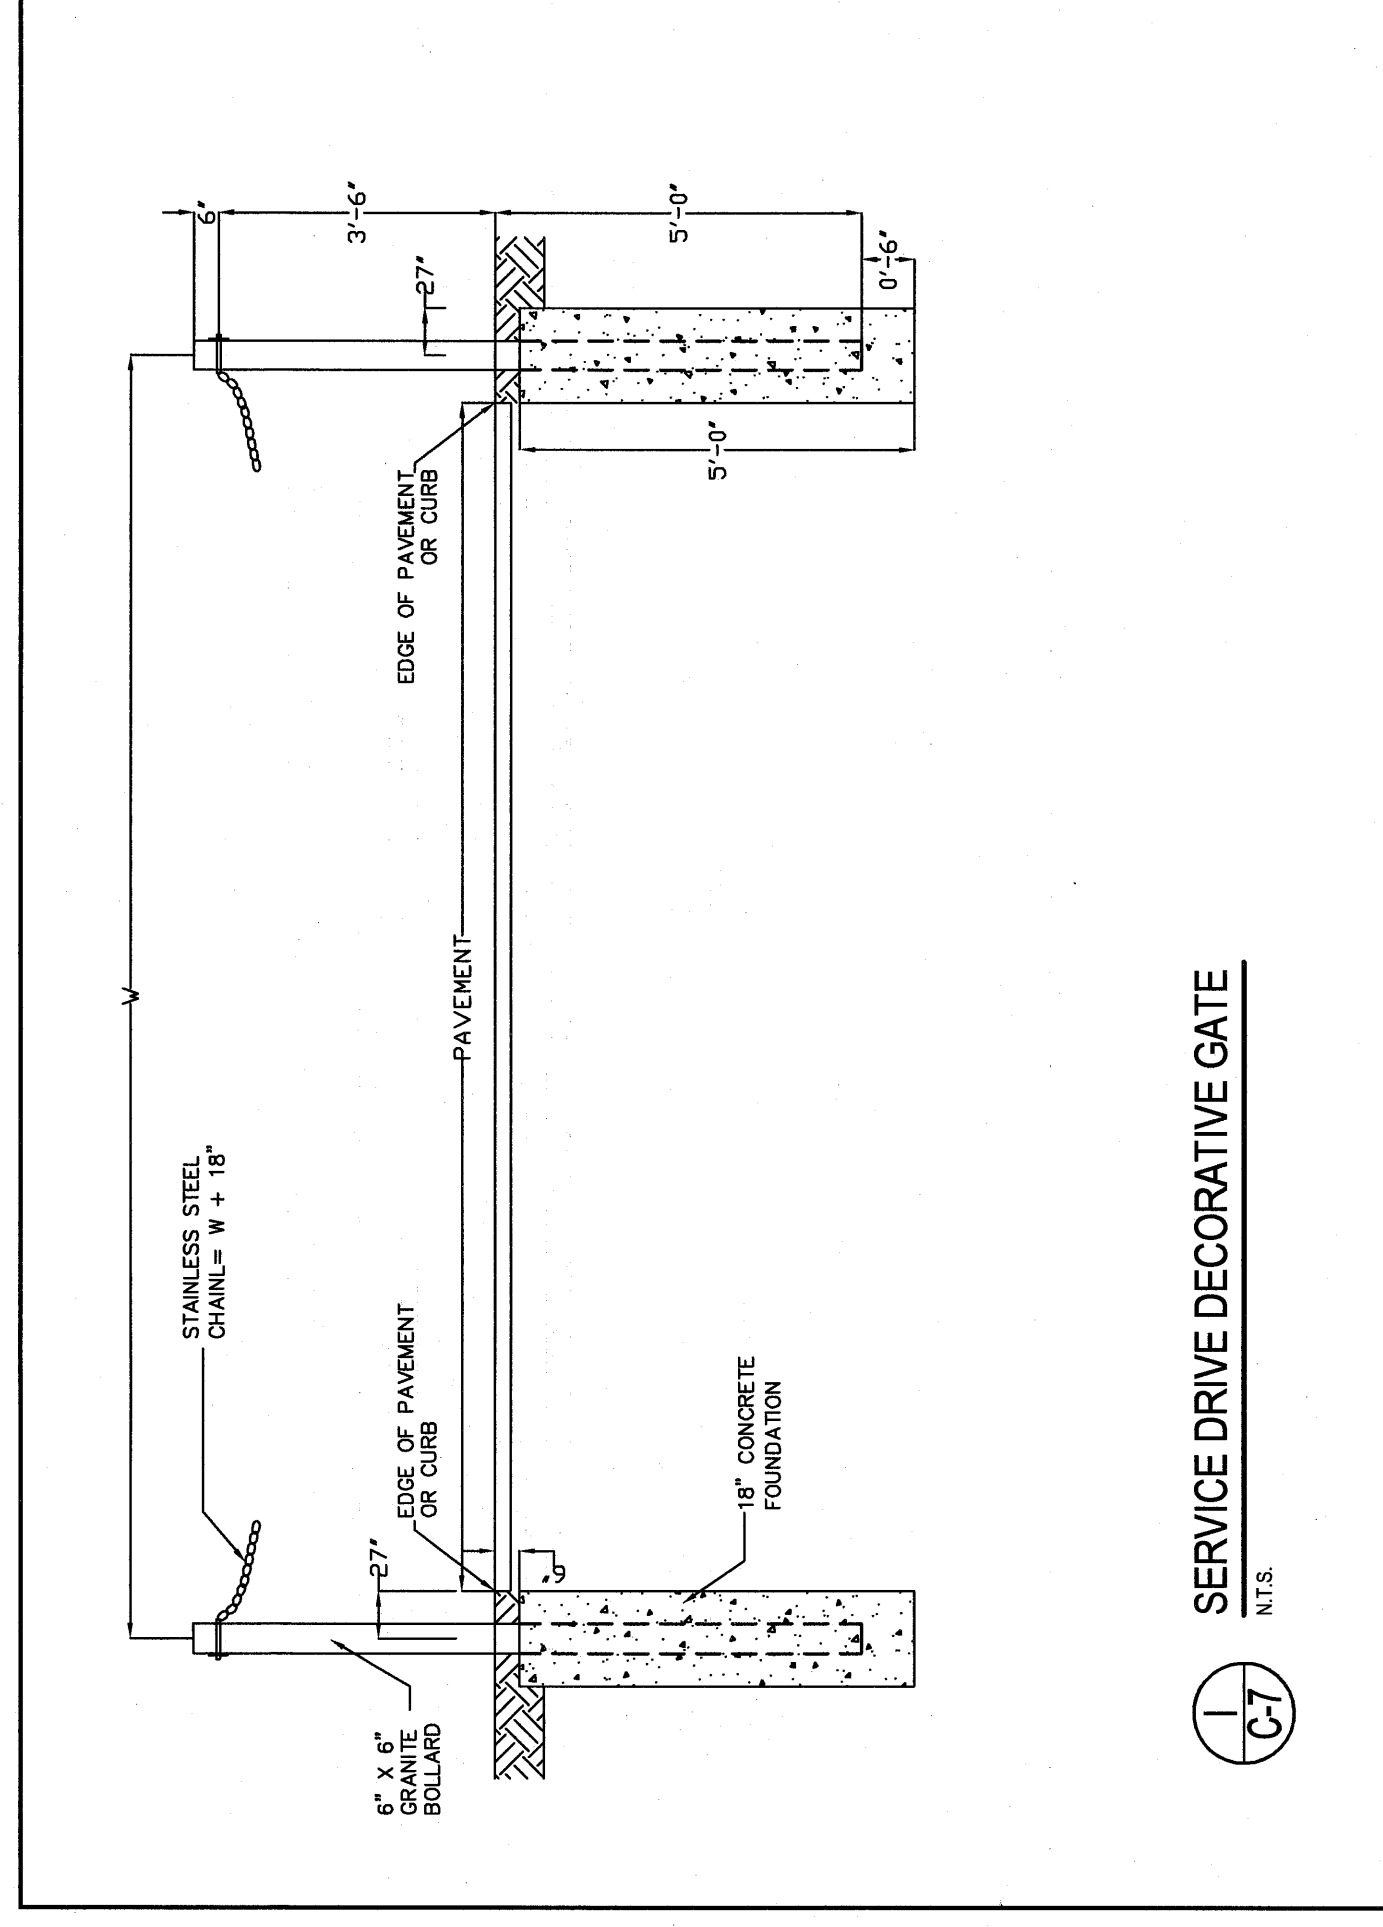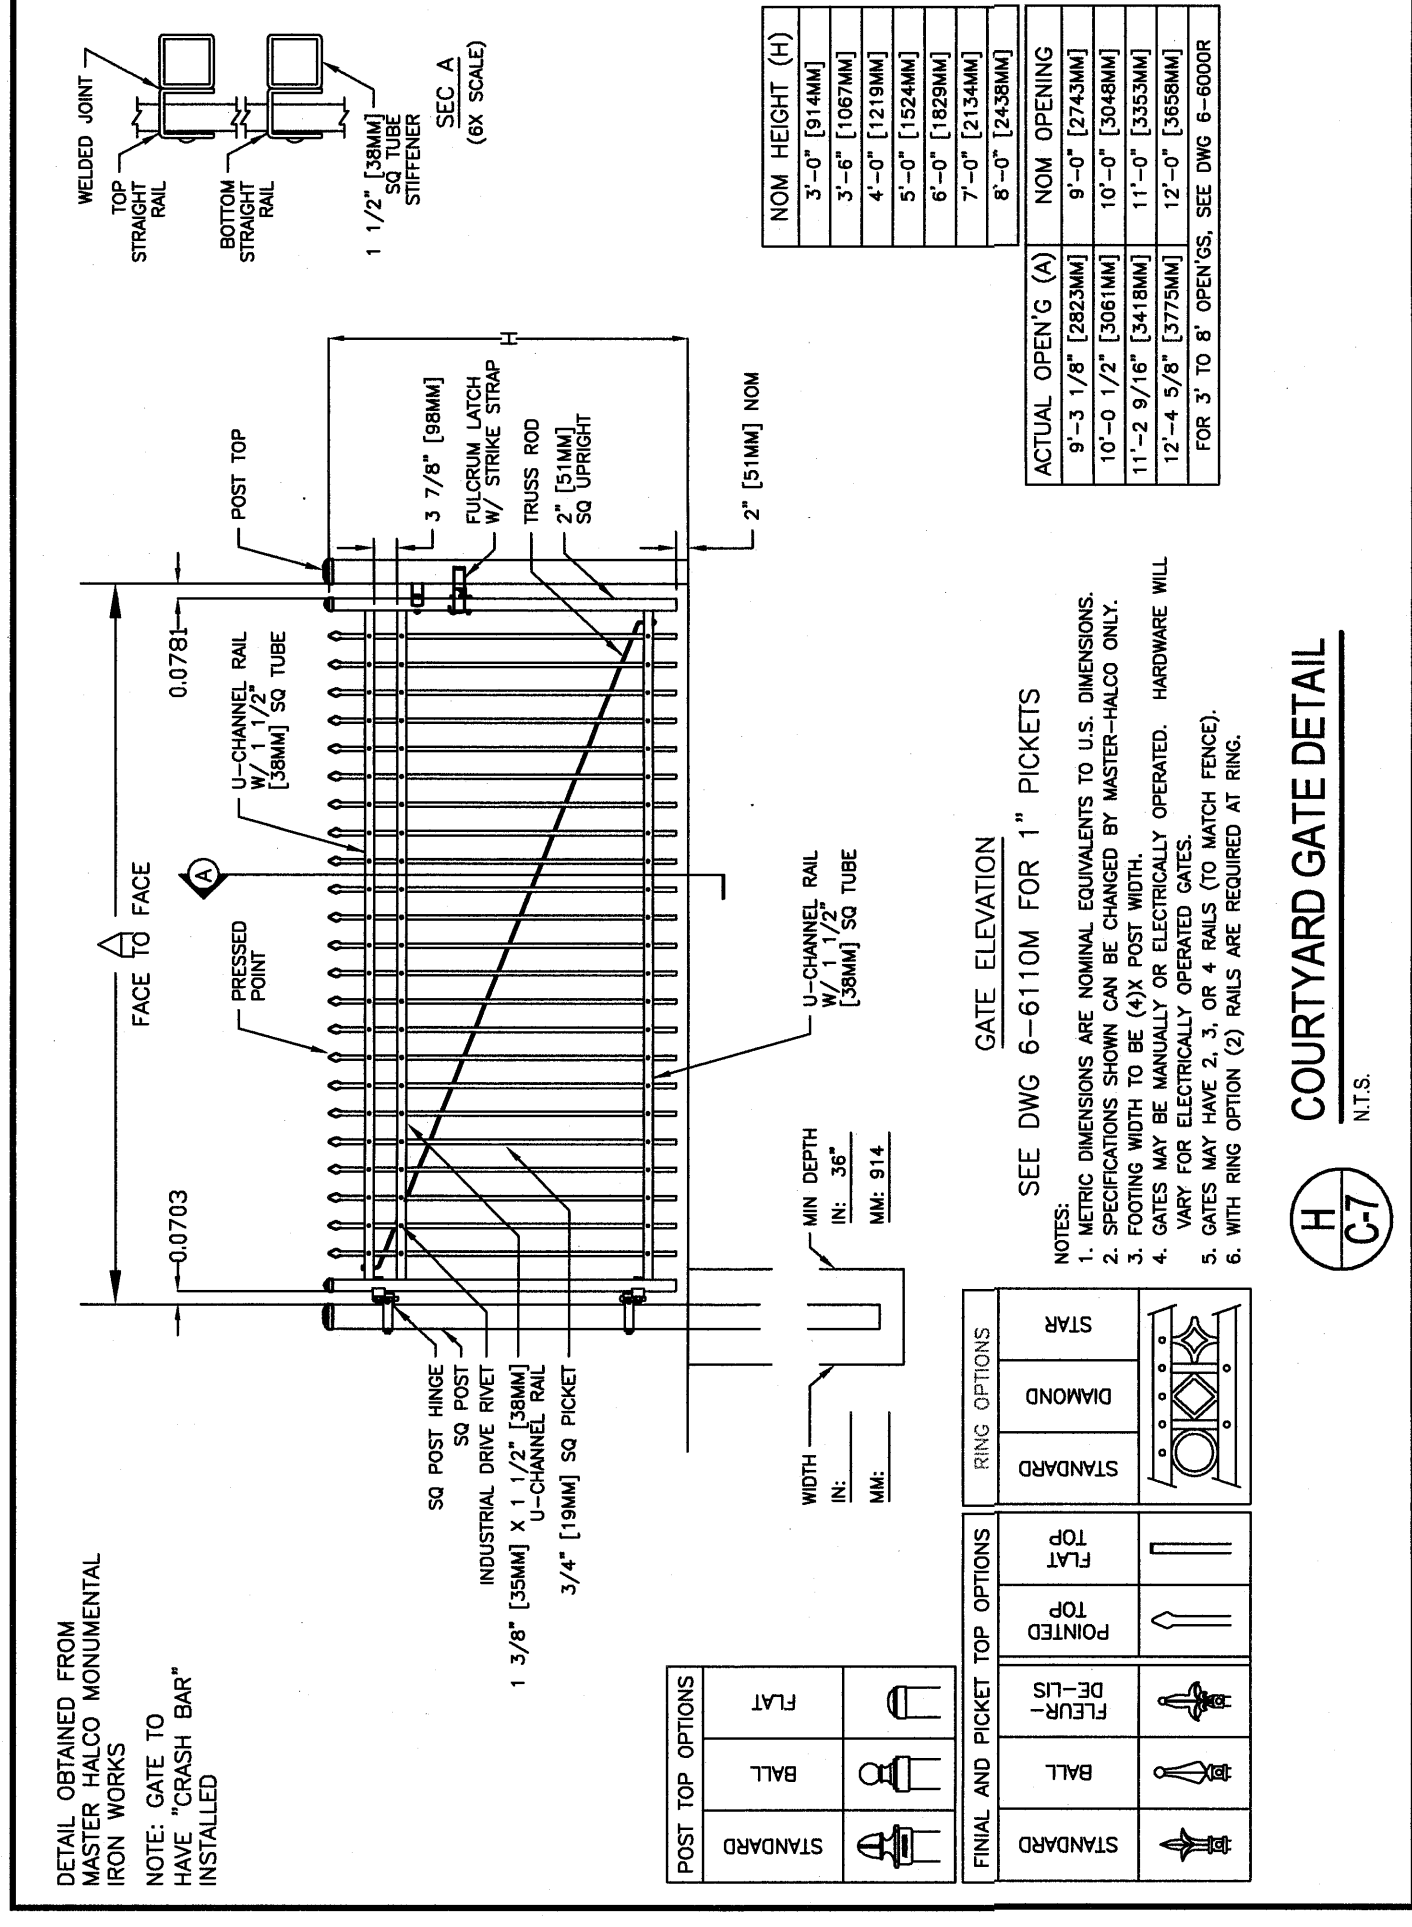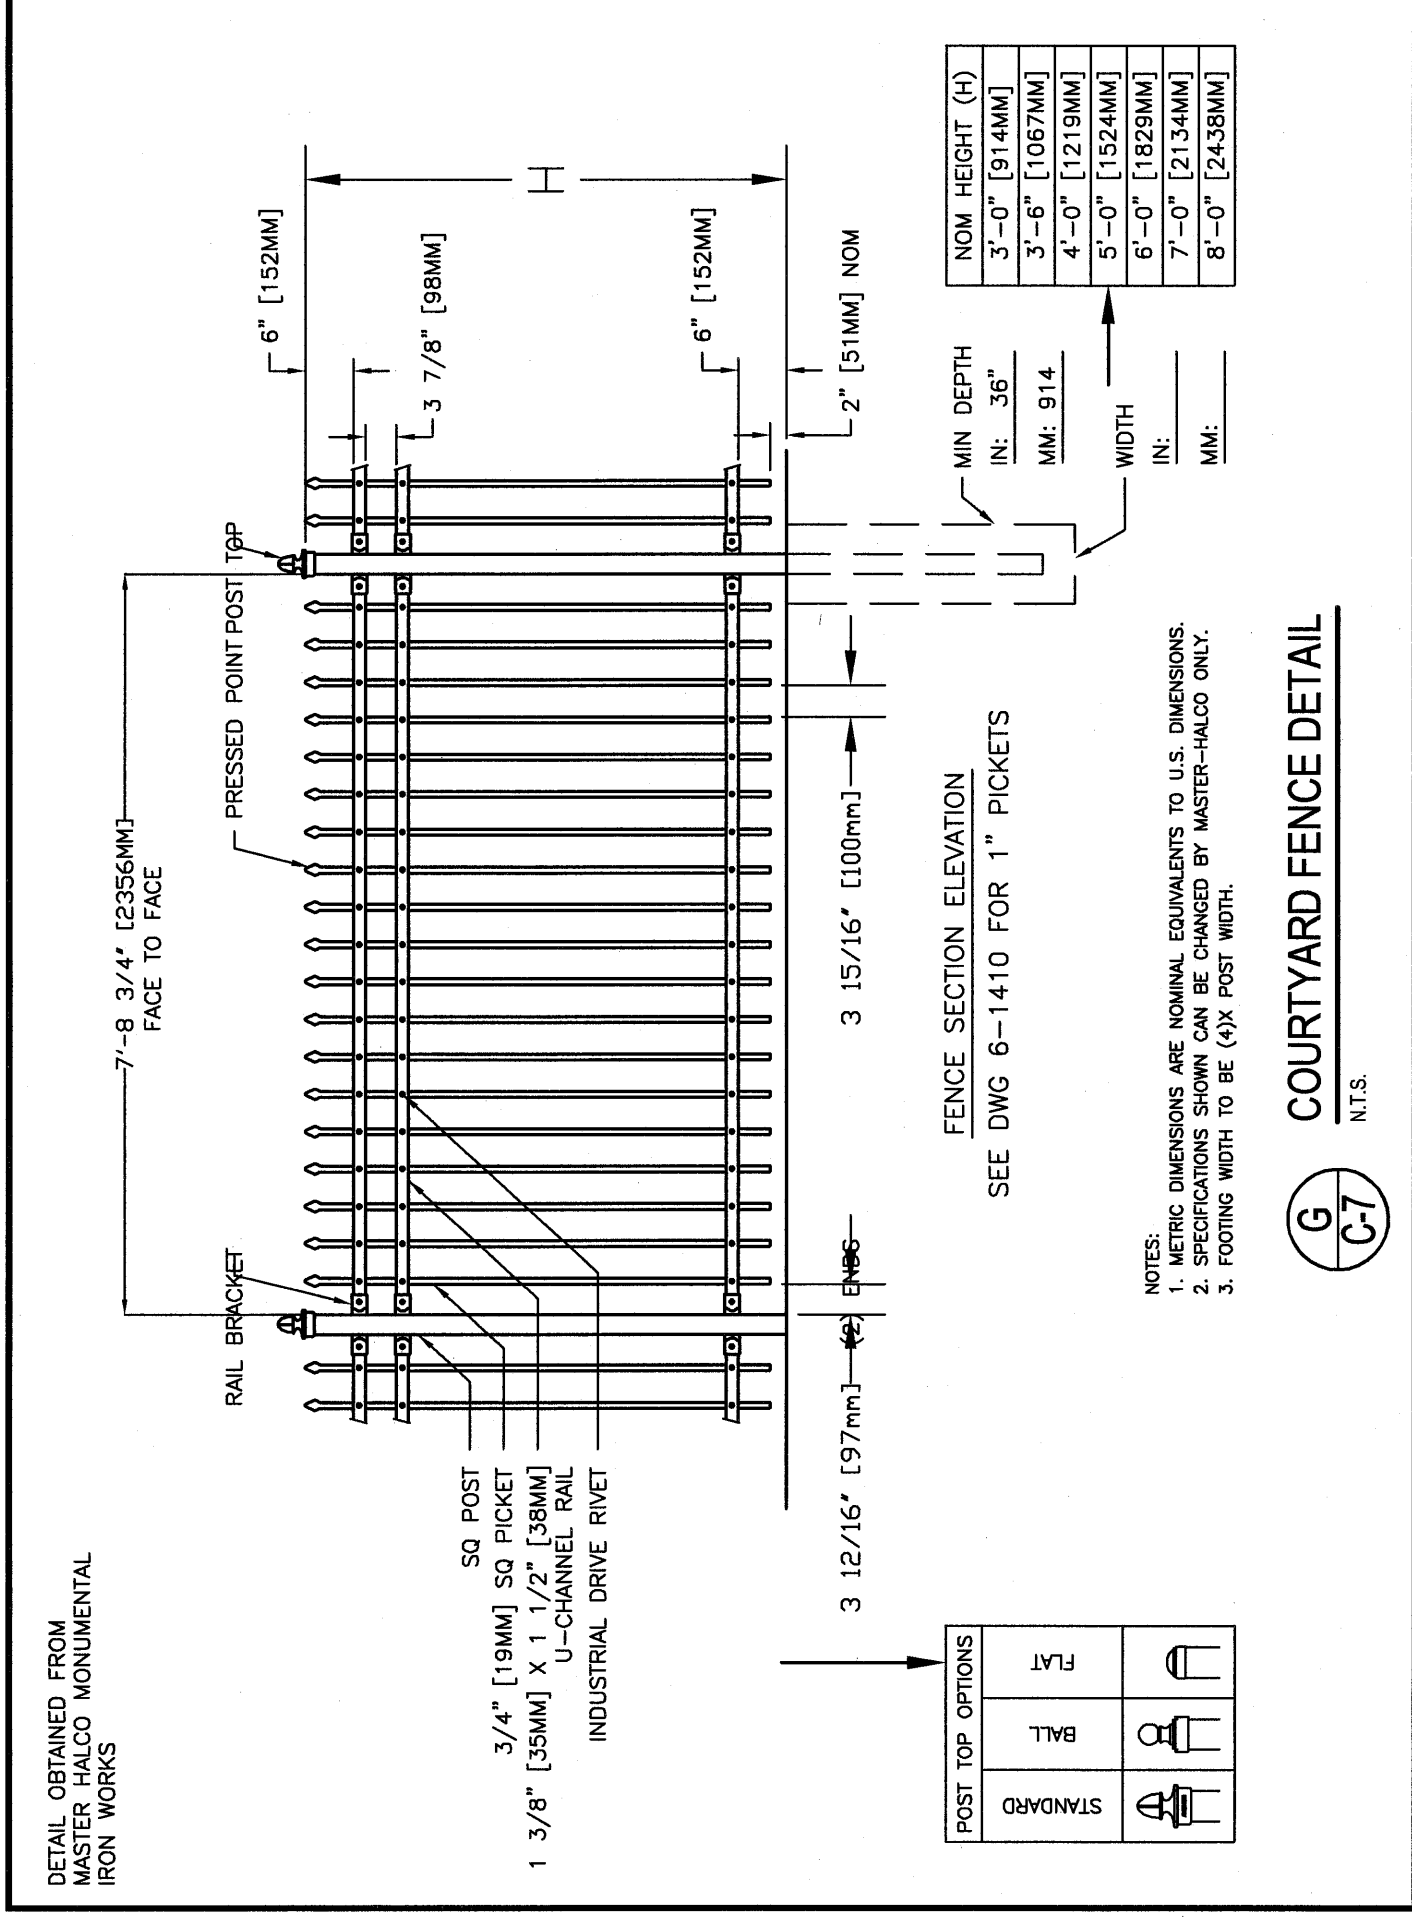

East End Elementary School
Portland Public Schools
Portland, Maine

DATE: 07/22/2014
DRAWING TITLE: Fencing Details

CONSULTANTS
Daluca-Hoffman Associates
Landscape Architect
Civil Associates
Structural Engineer
Plumbing & Gas
Mechanical Engineer
Electrical Engineer
Barfield Design
Interior Design
TJM Consulting
Fire Consultant
Fire Consultant


207.775-1121

DELUCA-HOFFMAN ASSOCIATES, INC.
775 MAIN STREET, SUITE 9
PORTLAND, ME 04106
207.775-1121

C-21