


CAFETERIA SOUND SYSTEM
NO SCALE

TELECOMMUNICATIONS FACEPLATE CONFIGURATIONS - TYPICAL
NOT TO SCALE

- NOTES
1. ALL TELECOMMUNICATIONS BACK BOXES SHALL BE TWO GANG - WITH EITHER 1 OR TWO GANG RING/FACEPLATE AS INDICATED ON TYPICAL CONFIGURATIONS.
 2. SEE SPECIFICATIONS FOR CABLE TYPES AND JACKS AND CONNECTOR MODULES

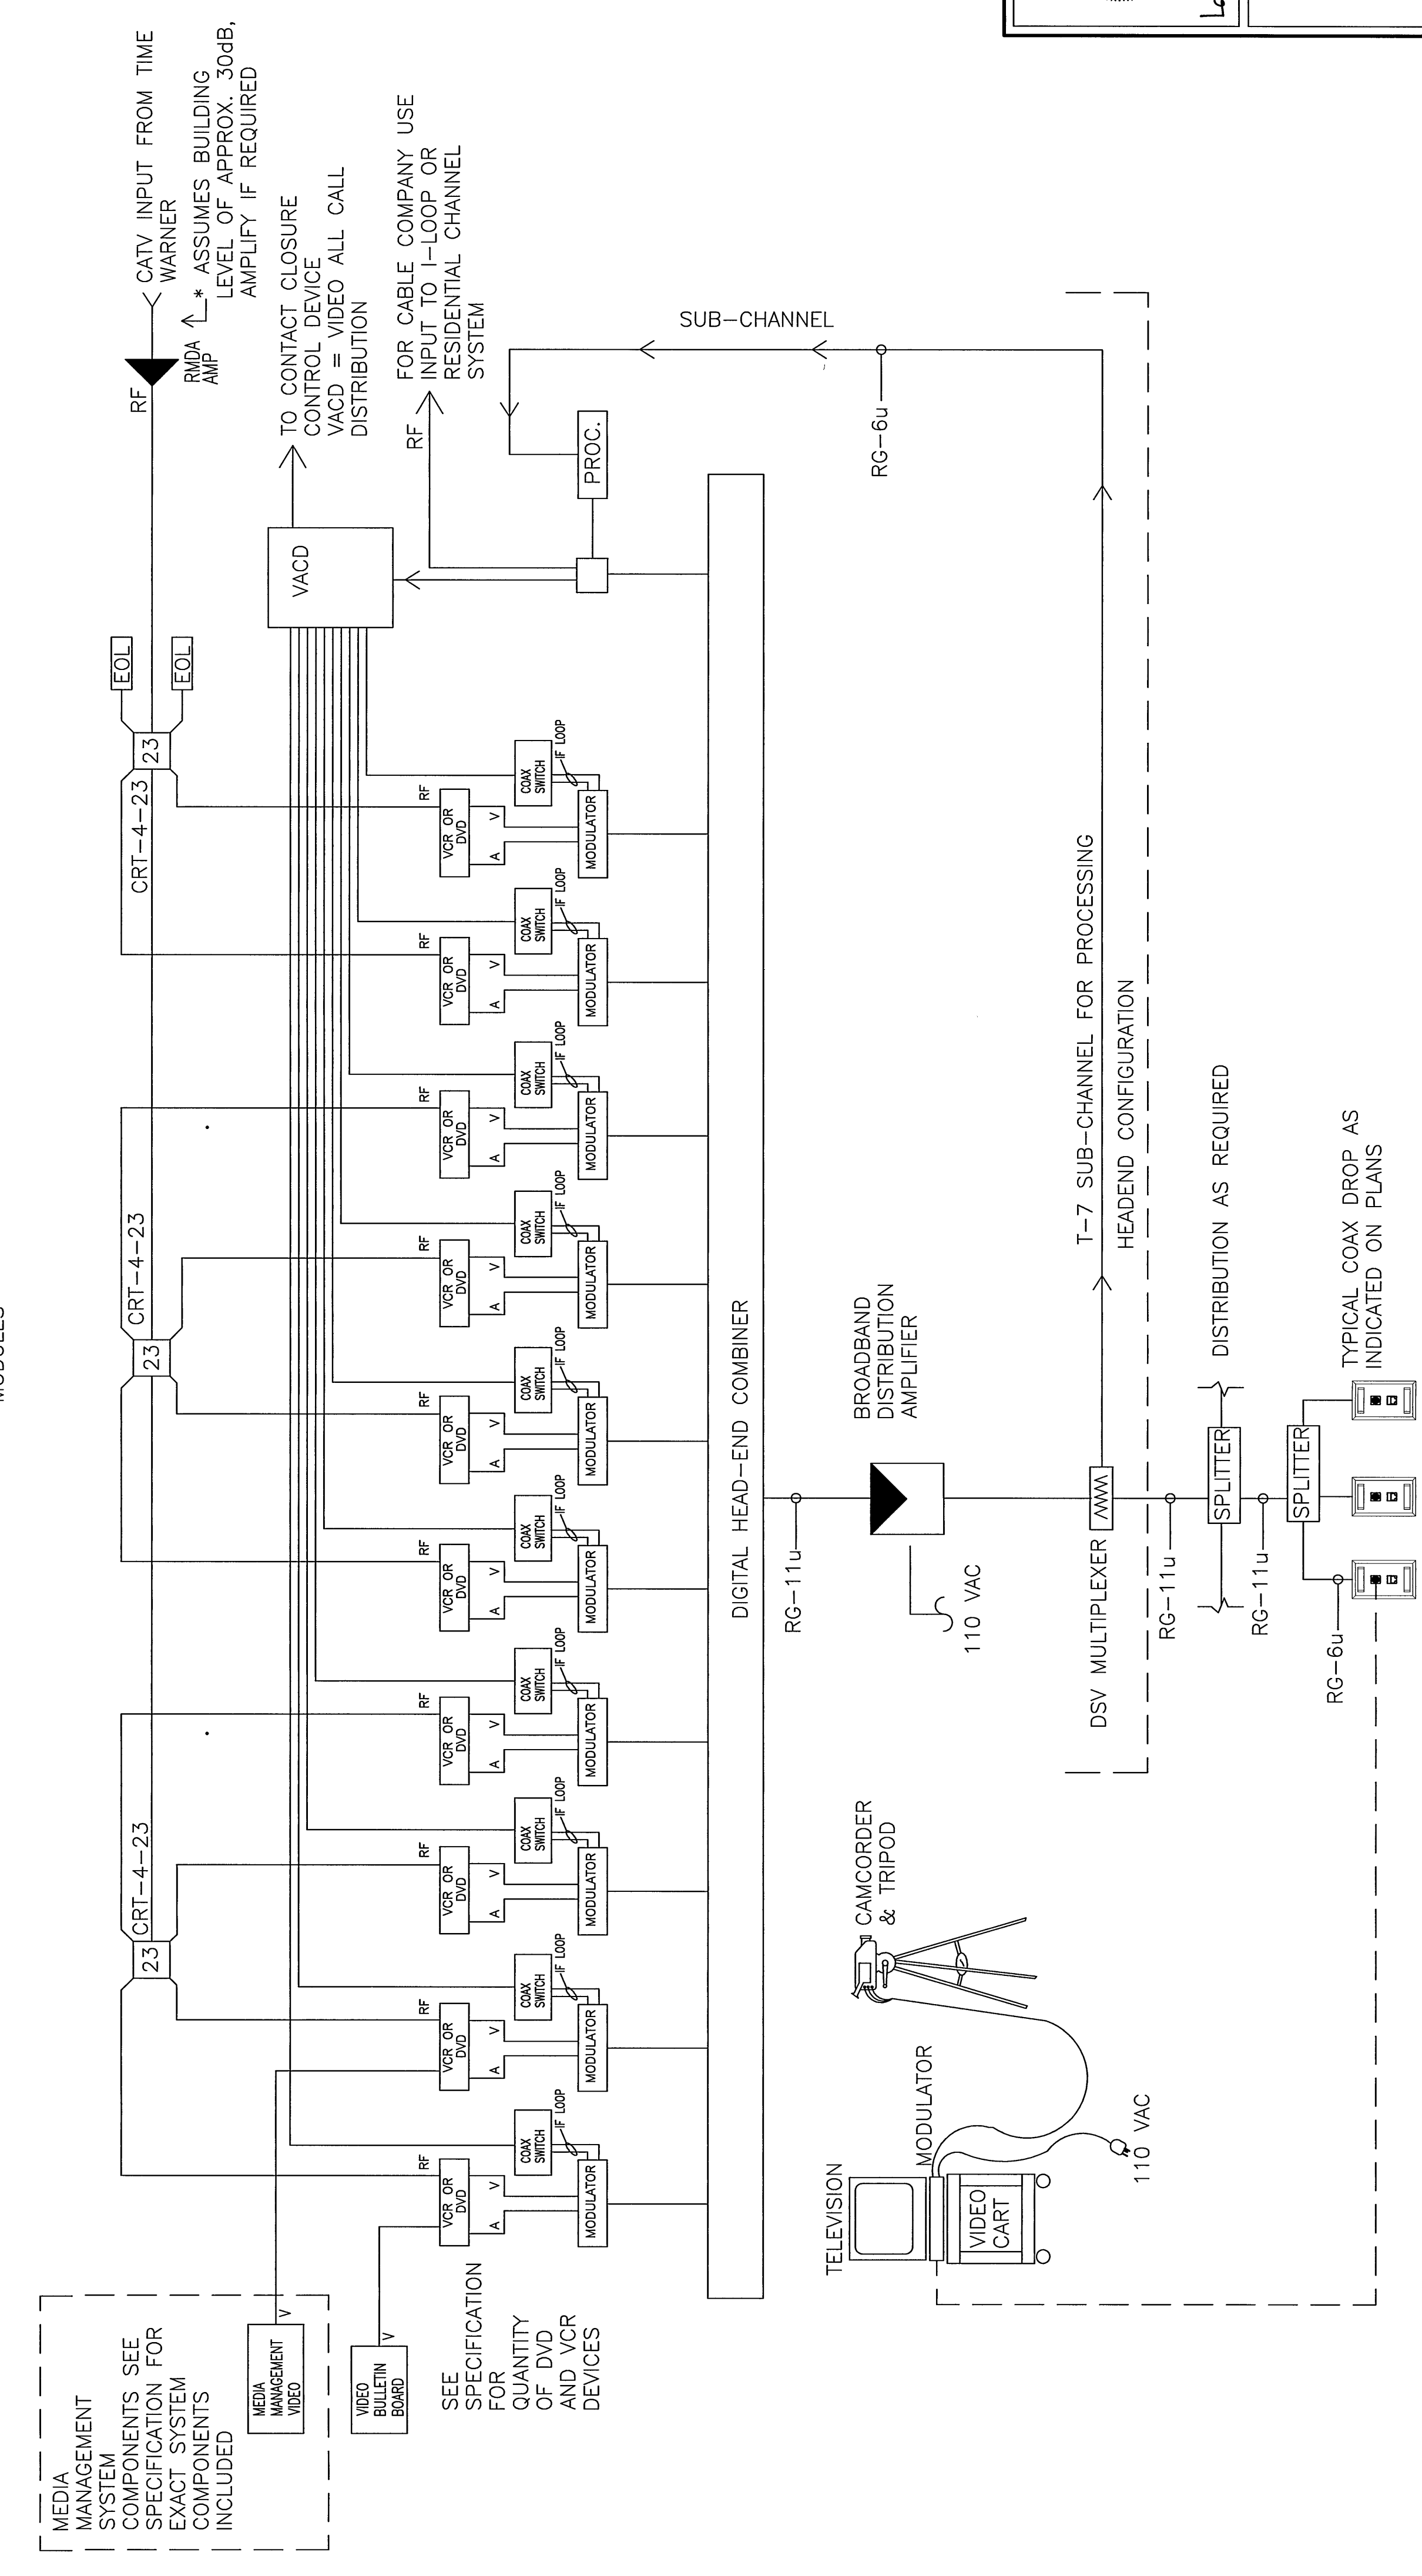

NOTE:
REFER TO SPECIFICATIONS FOR EQUIPMENT INCLUDED IN THE PROJECT.

BROADBAND DISTRIBUTION SYSTEM
NOT TO SCALE

East End Elementary School
Portland Public Schools
Portland, Maine

Job No: 8008
Date: 08/23/2014
Scale: As Noted
Drawn by: tem
Checked by: m, ab
Drawing Title: Telecommunications Details

E4.3

Consultants:
DeLuca-Hoffman Associates
Civil Engineer
Landscape Architect
Carol Associates

Standard Engineer
Philipham & Greer
Mechanical Engineer
Bennett Engineering
Electrical Engineer
Bennett Design
Interior Design
TJG Consulting
Color Solutions
Fore Solutions

10 DeLuca Street
Post Office Box
583 DTS
Portland, ME 04102-6303
Phone: 207.781.1111
Fax: 207.781.2108
Email: eha@dehac.com

Lawrence Bartlett
1792
Portland, ME 04102
Tel: 207.781.1111
Fax: 207.781.2108
Email: lba@lba.com

10 DeLuca Street
Post Office Box
583 DTS
Portland, ME 04102-6303
Phone: 207.781.1111
Fax: 207.781.2108
Email: eha@dehac.com