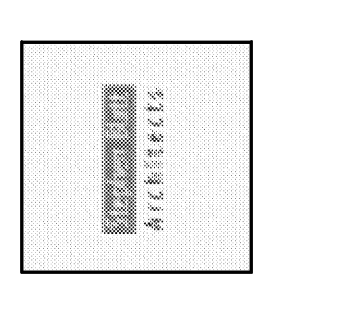
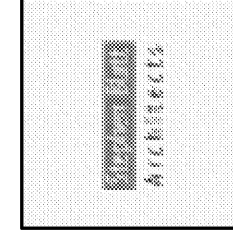
	East End Elementary School Portland Public Schools Portland, Maine	Date: June 28, 2004 Scale: 1/8" = 1'-0" Drawn by: SP Doal Checked by: SP Doal	Plumbing Second Floor Plan South		M8
	Consultants: Civil Engineer DeLuca-Hoffman Associates Landscape Architect Carroll Associates Structural Engineer Pinkham & Greer Mechanical Engineer Bennett Engineering Electrical Engineer Barlett Design Interior Design Green Solutions Fire Consultants Fore Solutions		10 Donforth Street Portland, ME 04103 Phone: 207.761.2105 Fax: 207.761.2105 Email: info@architects.com		