

CURBING LEGEND

	TYPE 1 VERTICAL GRANITE CURB (ON STREET AND BUS LOOP - SEE DRAWING NS-C-3 FOR EXISTING VS. NEW CURB)
	BITUMINOUS CAPE CURB (ALONG SERVICE DRIVE)
	TYPE 5 GRANITE CURB (AROUND PARKING LOT)
	TYPE 1 TO TYPE 5 TRANSITION STONE
	TIPDOWN



PAVEMENT LEGEND

	HEAVY DUTY PAVEMENT
	STANDARD DUTY PAVEMENT
	BITUMINOUS CONCRETE WALKWAY
	BRICK SIDEWALK
	HARD PLAY AREA SURFACE
	SOFT PLAY AREA SURFACE
	CONCRETE SLAB OR WALK
	GEOBLOCK

SIGN LEGEND

* REFER TO ELECTRICAL DRAWINGS FOR DETAILS

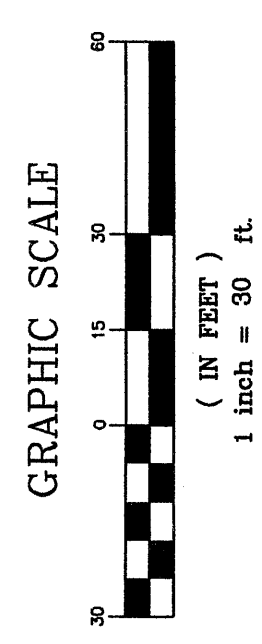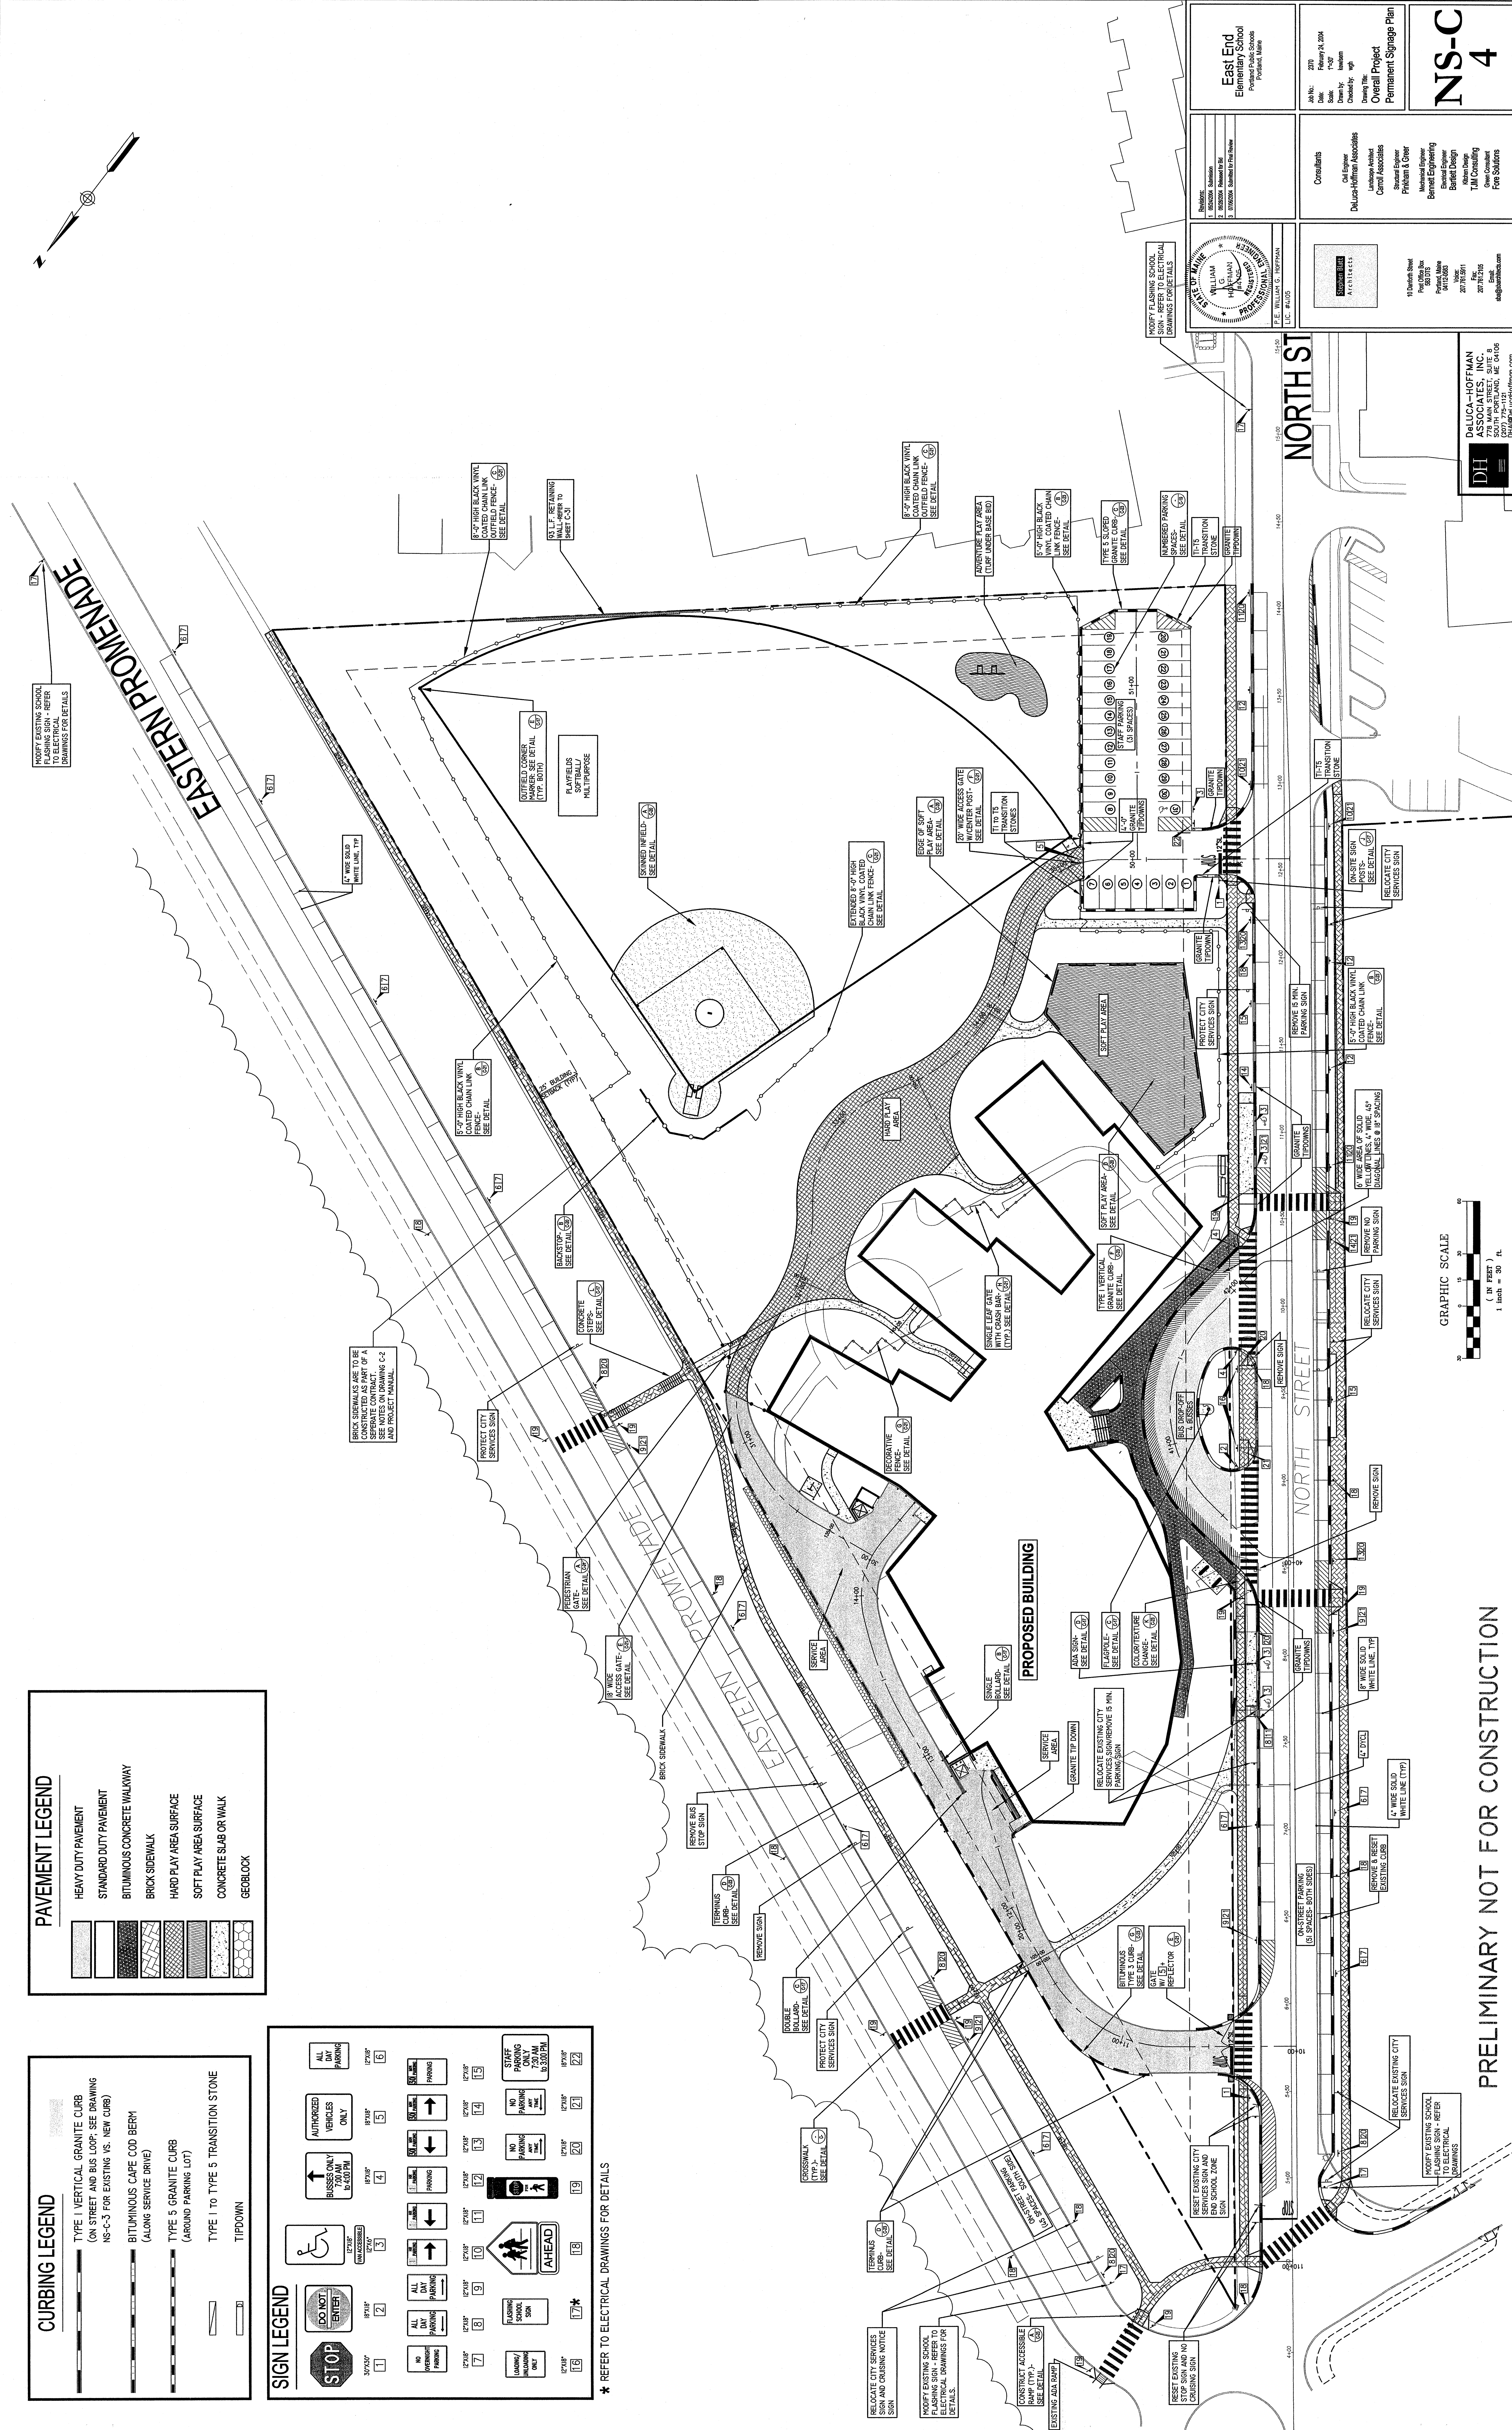

PRELIMINARY NOT FOR CONSTRUCTION

East Erid Elementary School Portland, Maine 270 February 24, 2004 Scale: 1"=30' Drawn by: [Name] Checked by: [Name]	Overall Project Permanent Signage Plan	NS-C 4


---	---

