
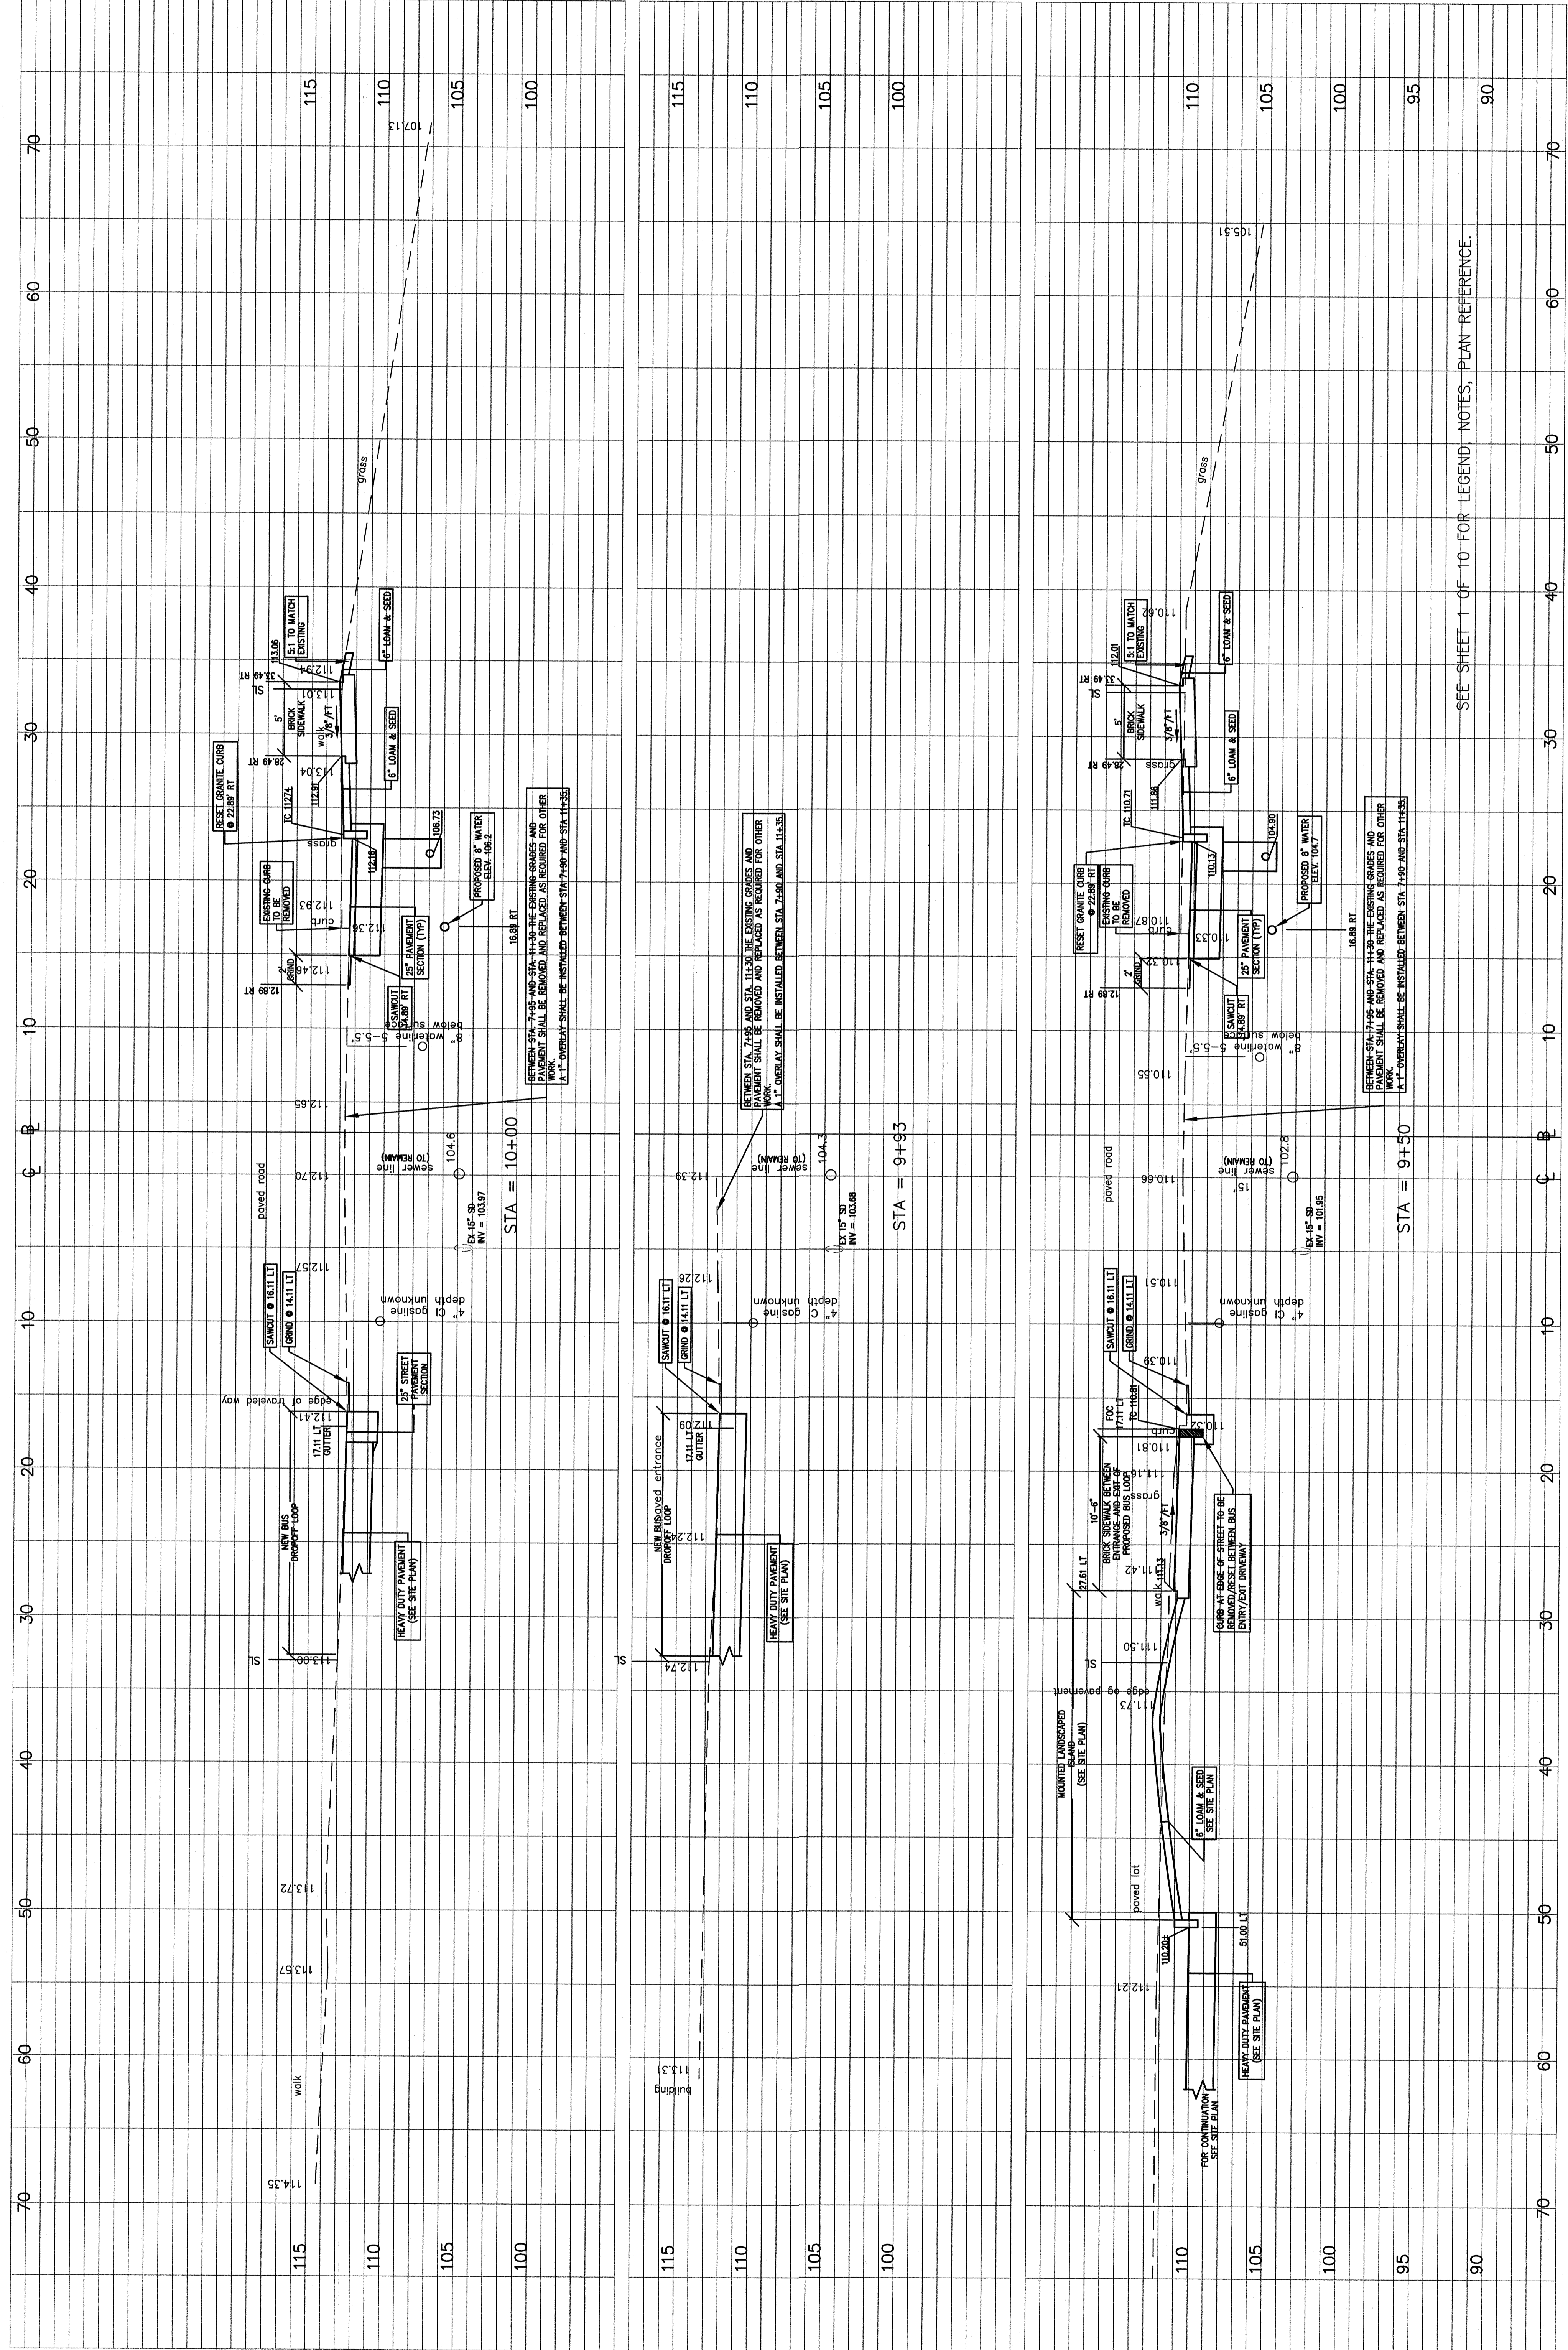


East End Elementary School Portland Public Schools Portland, Maine	Job No.: 2370 Drawing No.: 10 Date: 10/1/09 Drawn by: sm Checked by: wh Drawing Title: North Street Cross Sections	NS-C 10
	Consultants: DeLuca-Hoffman Associates 165 Main Street Portland, ME 04101 Phone: 603.733.1121 Fax: 603.733.1122 www.dhassociates.com	

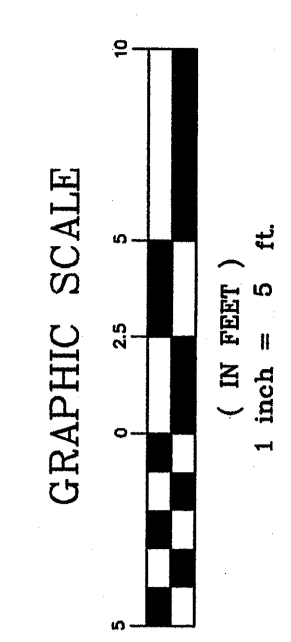

DeLUCA-HOFFMAN ASSOCIATES, INC.
 165 MAIN STREET, SUITE 6
 PORTLAND, ME 04101
 (207) 733-1121
 dhassociates.com