


East End  
Elementary School  
Portland Public Schools  
Portland, Maine

Job No.: 047  
Date: 04/15/2004  
Scale: 3/32" = 1'-0"  
Drawn by: jph  
Checked by: jph  
Drawing Title:  
Ground Floor Plan

A1.01

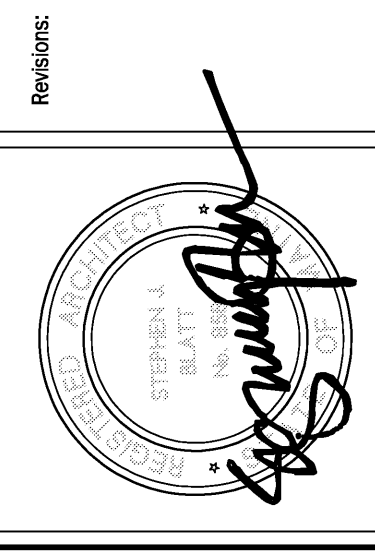

Consultants  
Civil Engineer  
Landscape Architect  
Structural Engineer  
Mechanical Engineer  
Electrical Engineer  
Barratt Design  
Interior Design  
TJM Consulting  
Core Solutions

10 DeLuca Street  
Portland, ME 04103  
Tel: 207.762.2105  
Fax: 207.762.2105  
Email: eastend@jeffsmith.com

