


<b>East End Elementary School</b> Portland Public Schools Portland, Maine		<b>Ground Floor Plan</b> North		<h1>A1.1</h1>
Date: 08/15/2004 Drawn by: pch Checked by: jh	Scale: 1/8" = 1'-0" Drawing Title: Ground Floor Plan North	<b>Consultants</b> DeLug-Hoffman Associates Civil Engineer Lachance Architects Carrol Associates Structural Engineer Pritham & Greer Mechanical Engineer Bennett Engineering Electrical Engineer Barlett Design Interior Design JTM Consulting Fire Solutions		
				10 Durham Street Portland, ME 04103 Phone: 207.761.5511 Fax: 207.761.5511 Email: info@delughoffman.com

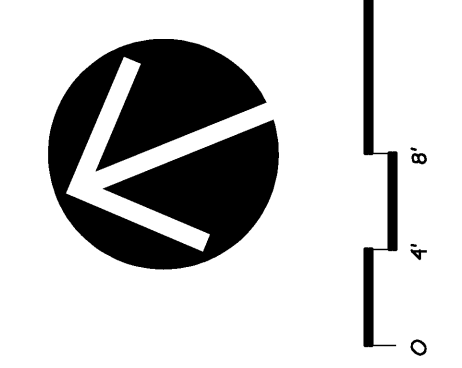

**NOTES**

- THE SITE PLAN INDICATES THE FINISHED FLOOR ELEVATION AT 84'-0". THE FINISHED FLOOR ELEVATIONS IN THIS PLAN ARE BASED ON THE CONTRACTOR SHALL COORDINATE.
- SEE SHEET A1.2 FOR PARTITION TYPE SCHEDULE.
- SEE SHEET A1.4 FOR ROOM FINISH SCHEDULE.

