


KEY PLAN
NOT TO SCALE

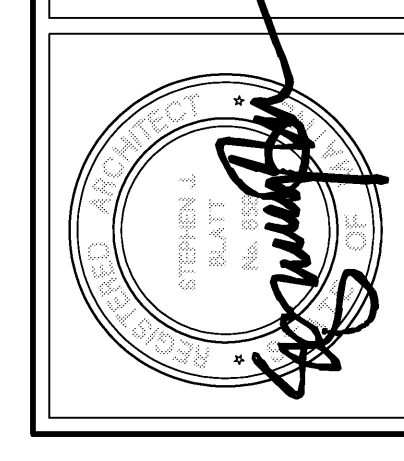

Revisions:

DATE: 03/09
 DATE: 07/15/2004
 SCALE: 3/32" = 1'-0"
 DRAWN BY: oab
 CHECKED BY: jph
 DRAWING TITLE: Building Sections

Consultants:
 Civil Engineer
 Deluca-Hoffman Associates
 Landscape Architect
 Carroll Associates
 Structural Engineer
 Prinkham & Greer
 Mechanical Engineer
 Bennett Engineering
 Electrical Engineer
 Bennett Design
 Civil Engineer
 TJM Consulting
 Cost Consultant
 Fore Solutions

30 Danforth Street
 Post Office Box
 340 DTS
 Portland, ME 04112-0385
 Voice: 207-761-2611
 Fax: 207-761-2105
 www.dshoffman.com

A2.3

East End
 Elementary School
 Portland Public Schools
 Portland, Maine