


**1A** SECTION DETAIL  
A3.14 SCALE 3" = 1'-0"




**2** TRANSITION/SILL DETAIL  
A3.14 SCALE 3" = 1'-0"

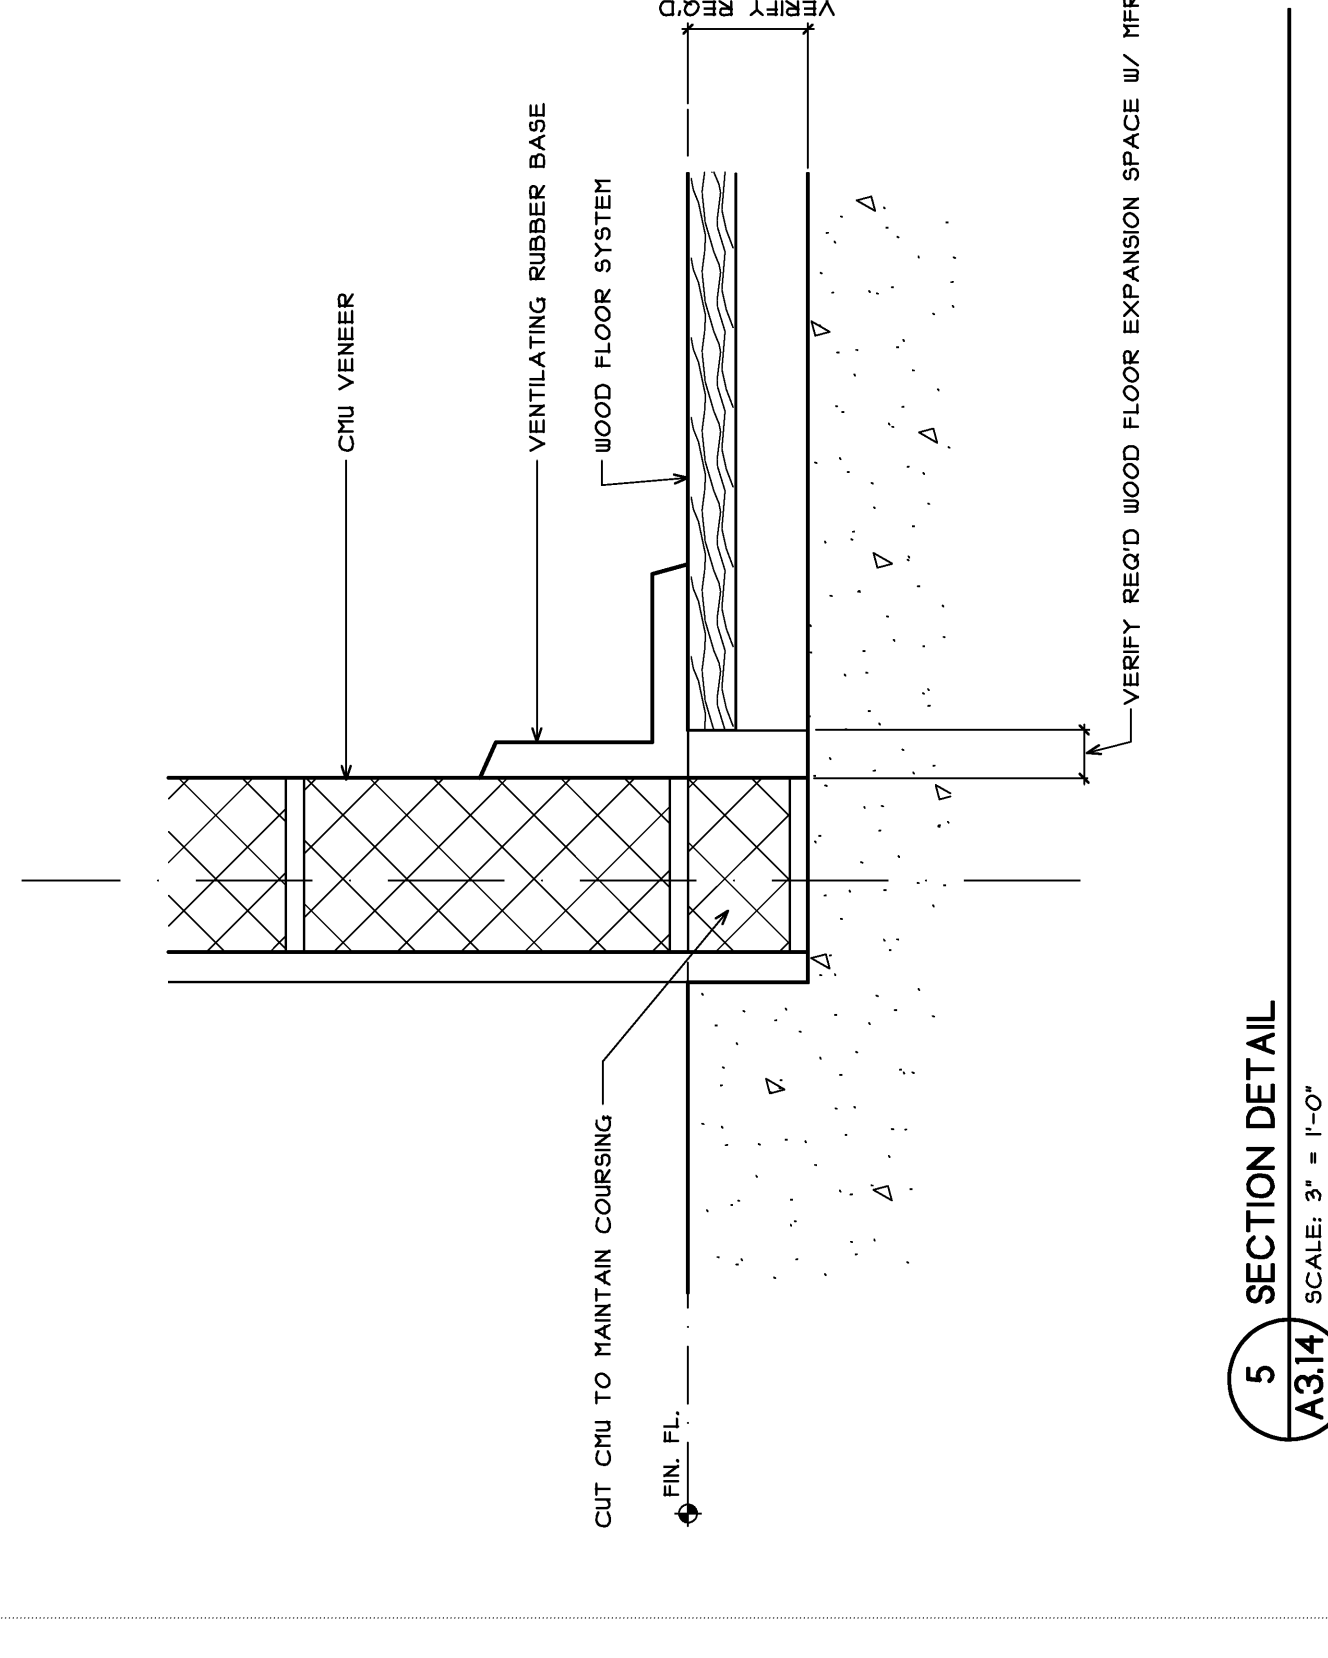

**6** NOT USED  
A3.14 SCALE 3" = 1'-0"




**7** GYM PANEL W/ BULLNOSE  
A3.14 SCALE 3" = 1'-0"

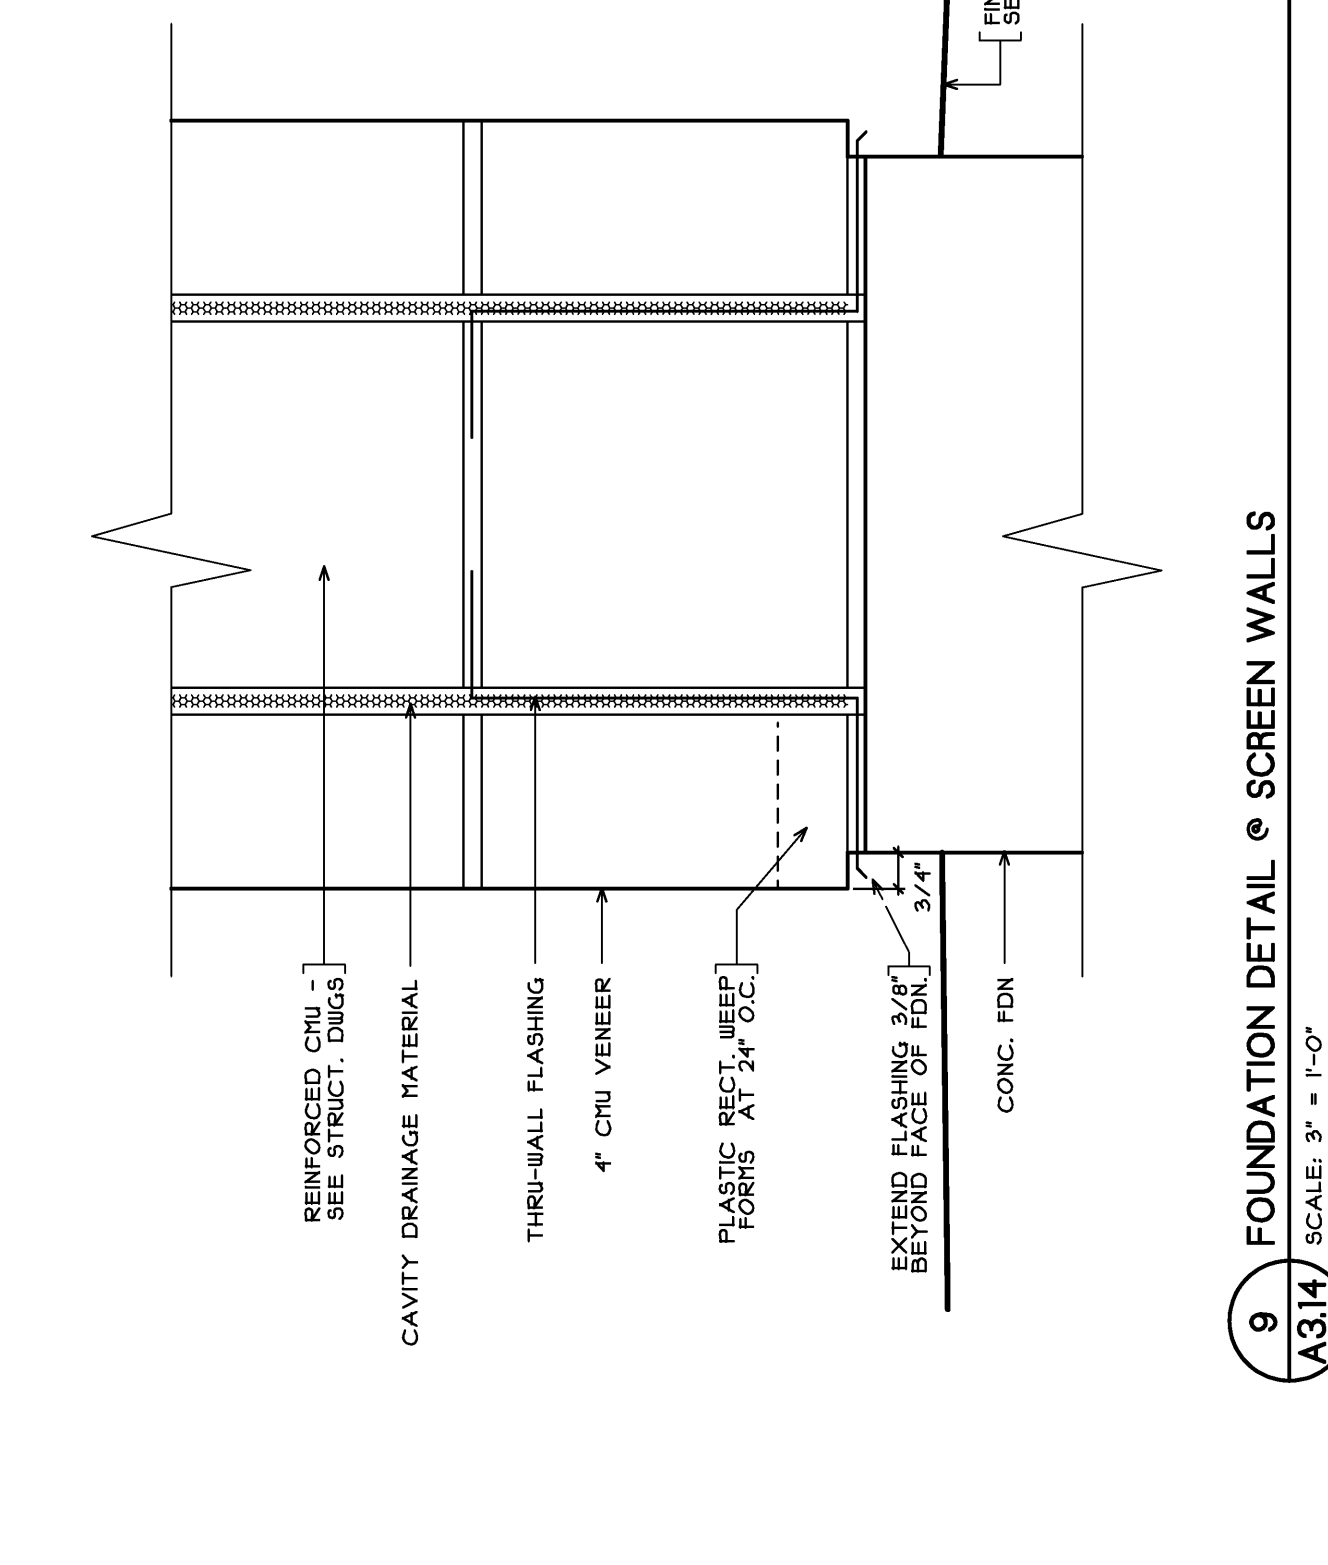


**9** FOUNDATION DETAIL & SCREEN WALLS  
A3.14 SCALE 3" = 1'-0"



**10** LIGHT FIXTURE BLOCK DETAIL (LADDER ATTACHMENT BLOCK SIM)  
A3.14 SCALE 3" = 1'-0"

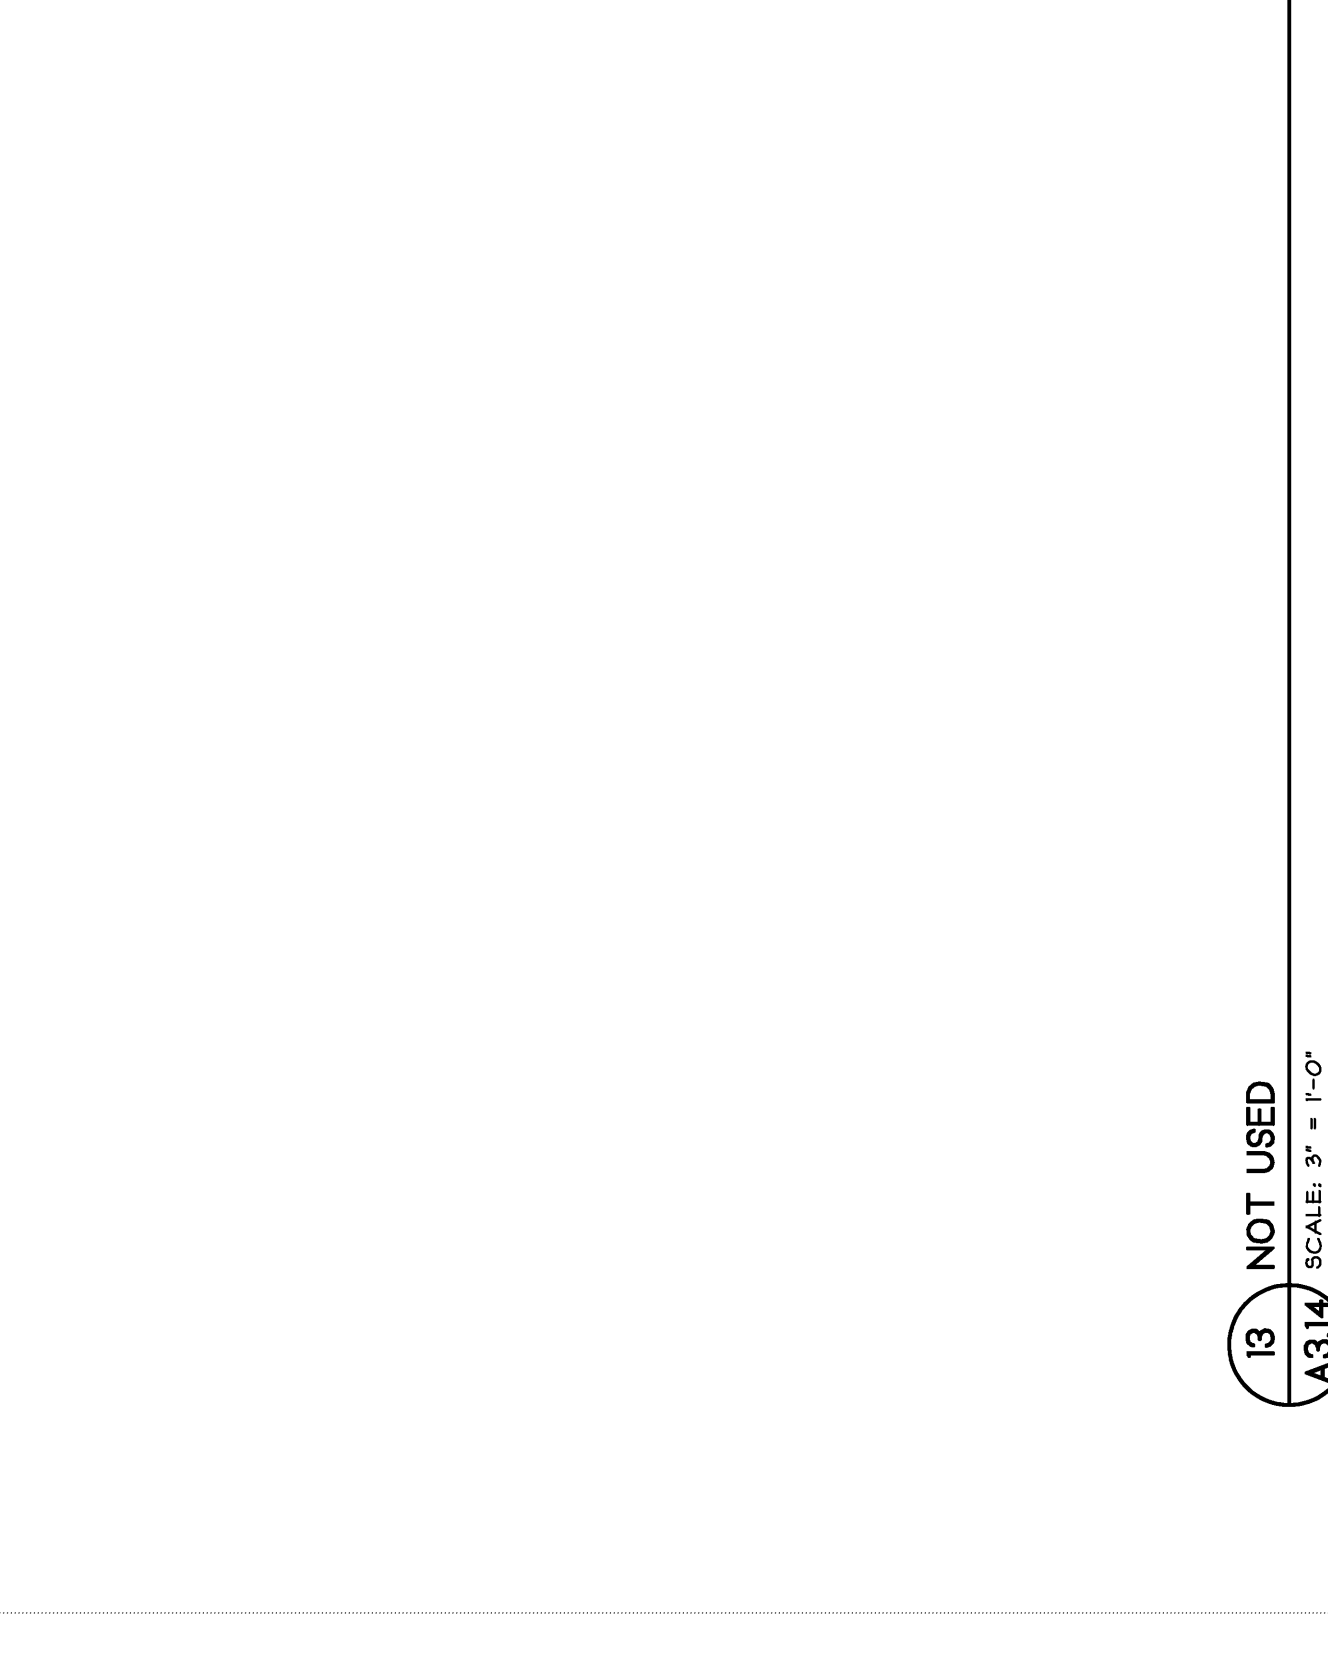

**13** NOT USED  
A3.14 SCALE 3" = 1'-0"

 

**14** NOT USED  
A3.14 SCALE 3" = 1'-0"



**15** DEFLECTION JOINT DETAIL  
A3.14 SCALE 3" = 1'-0"



**8** SLAB TO FOUNDATION DETAIL  
A3.14 SCALE 3" = 1'-0"




**3** HOLLOW METAL MULLION DETAIL  
A3.14 SCALE 3" = 1'-0"




**4** FOUNDATION DETAIL & MASONRY VENEER  
A3.14 SCALE 3" = 1'-0"




**12** TRIM DETAIL  
A3.14 SCALE 3" = 1'-0"

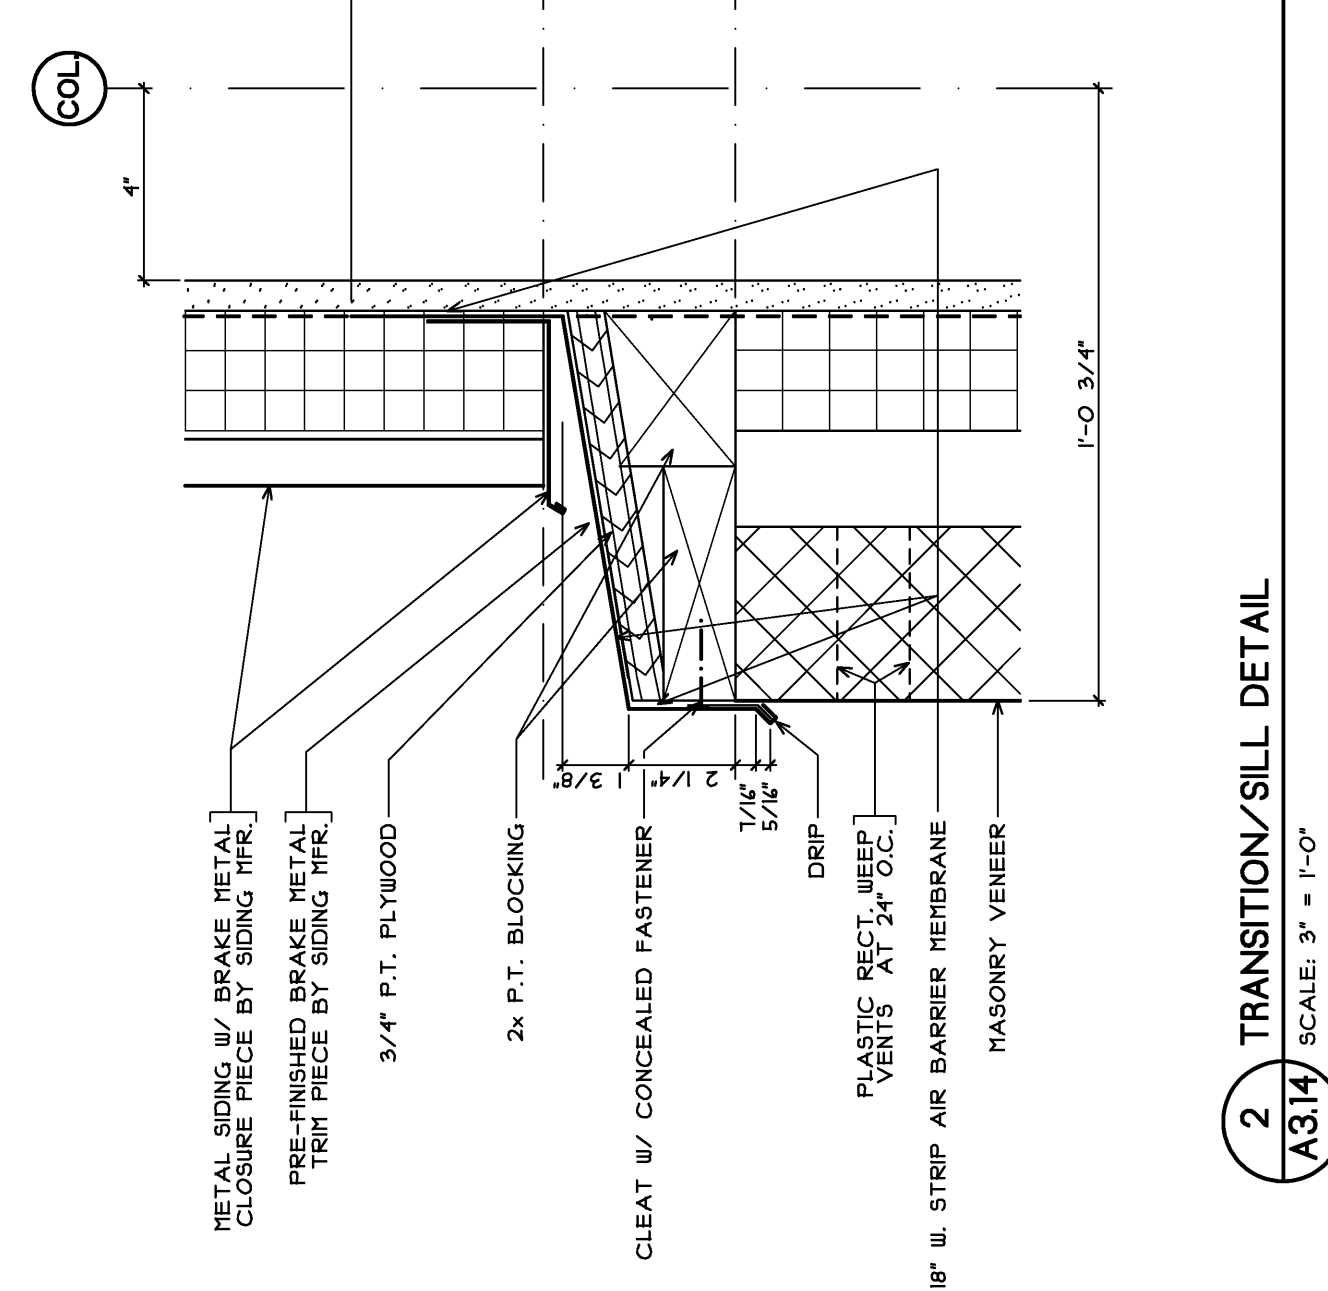


**11** DEFLECTION JOINT DETAIL  
A3.14 SCALE 3" = 1'-0"

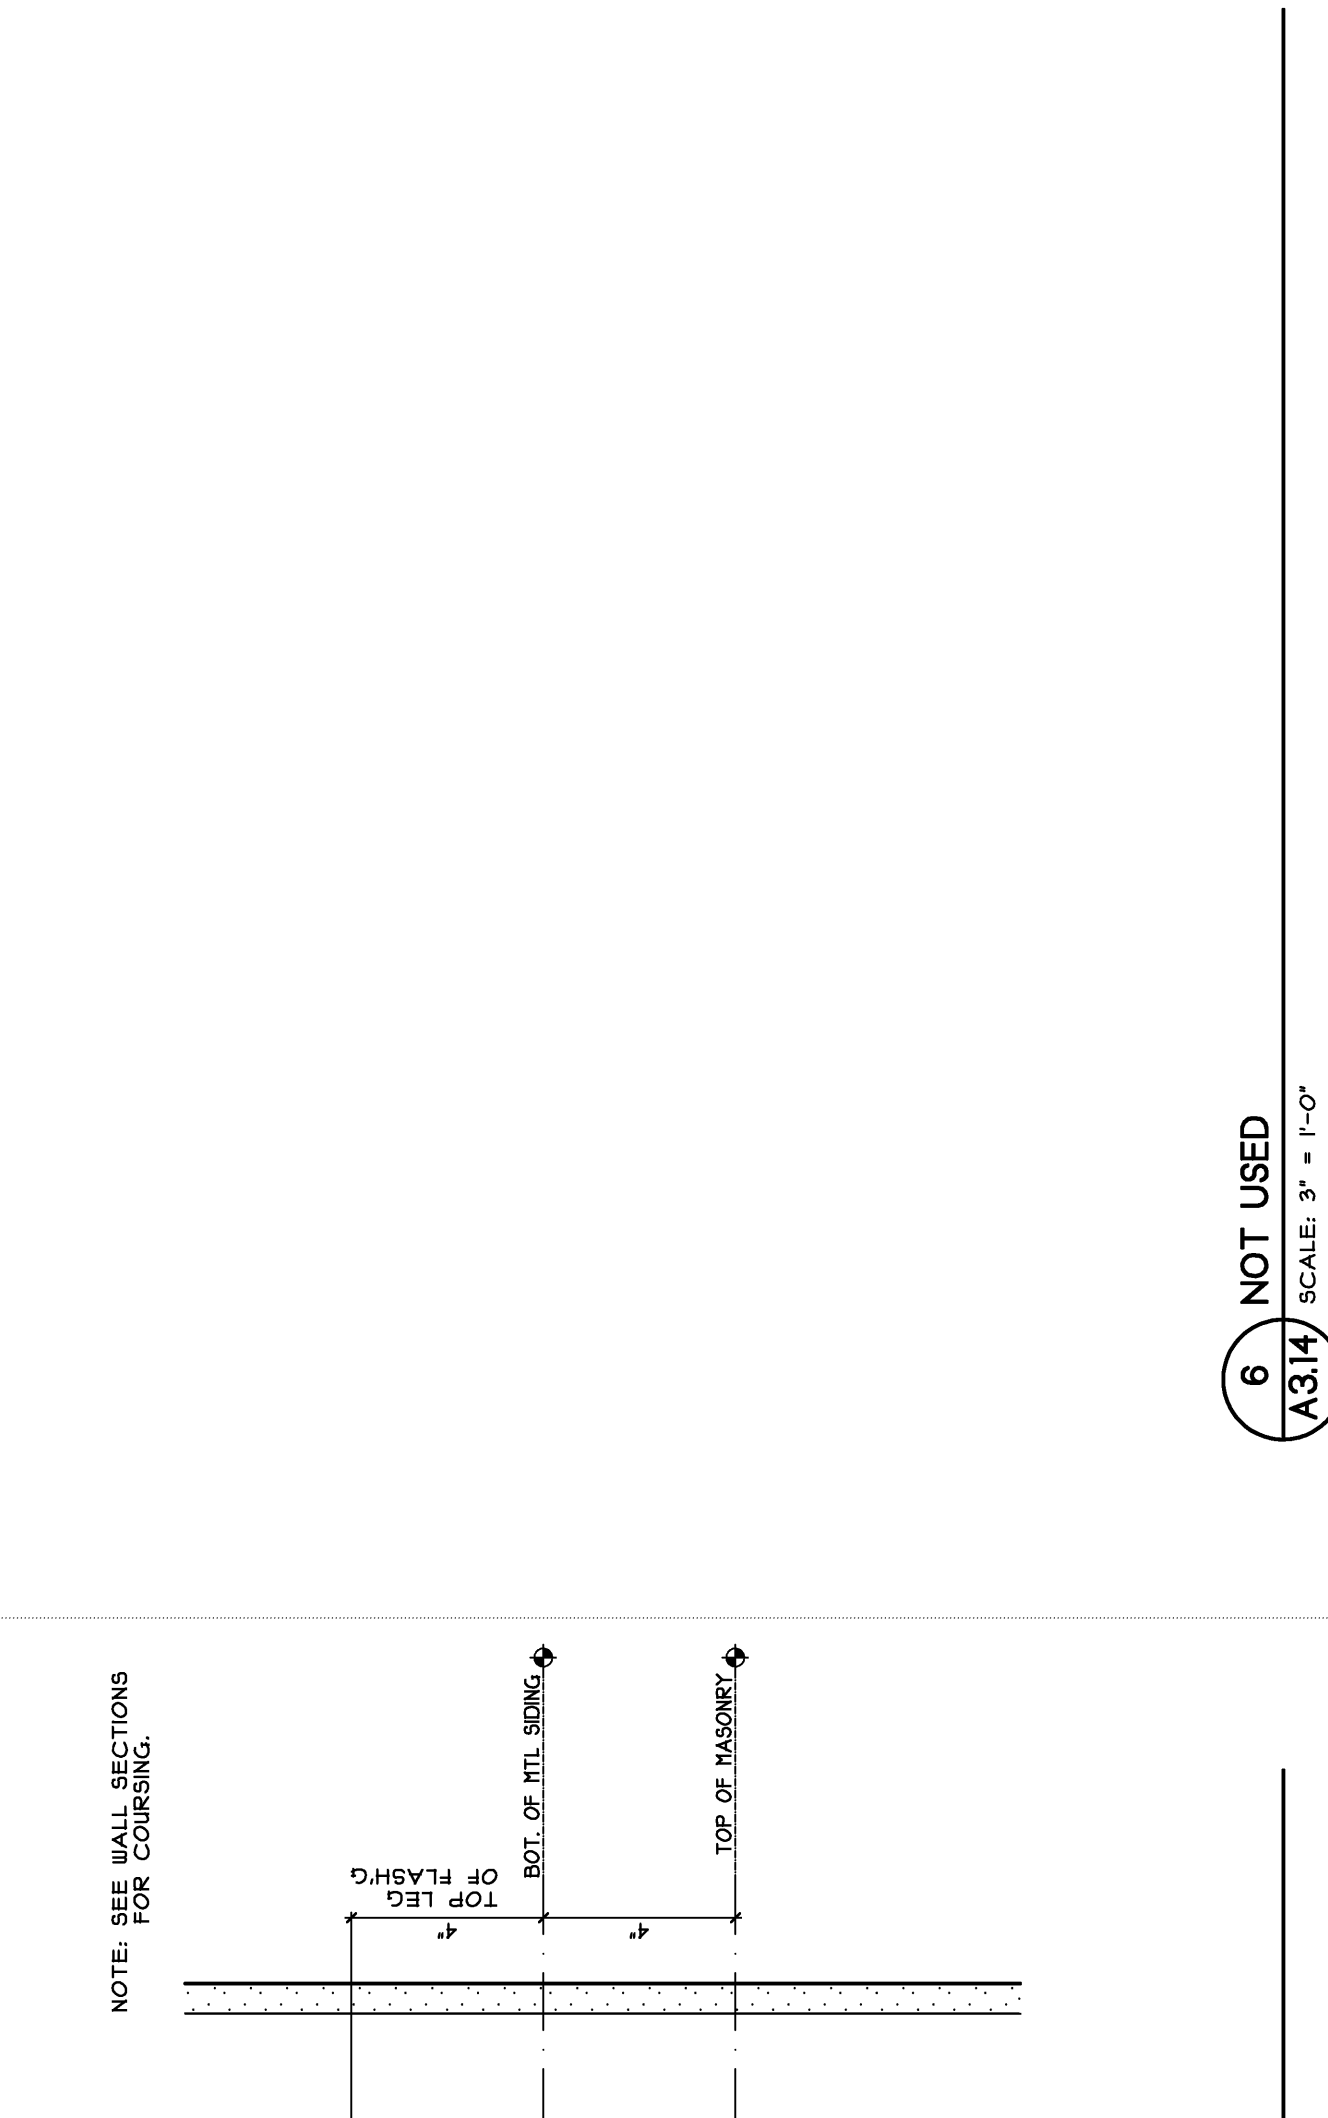


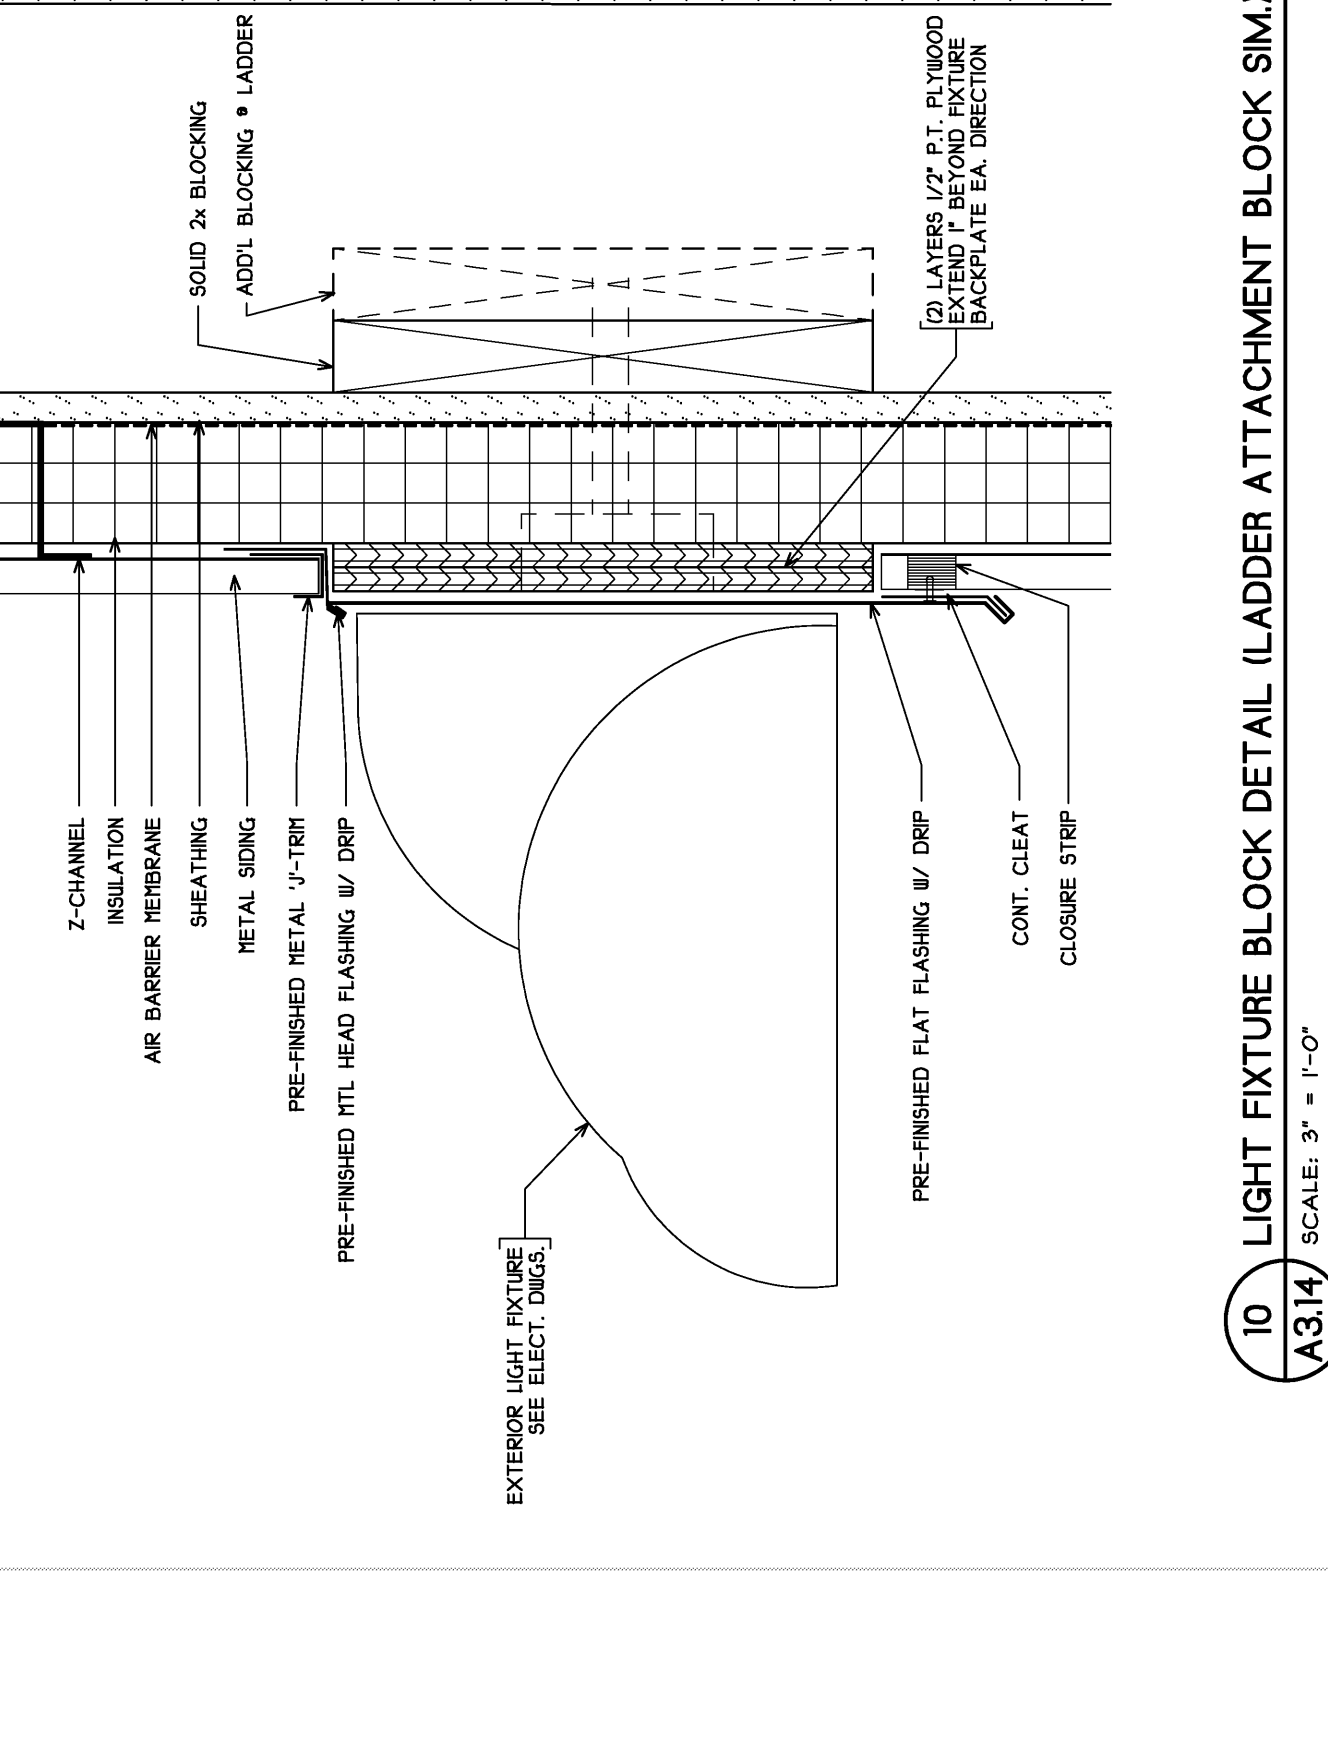

**12** TRIM DETAIL  
A3.14 SCALE 3" = 1'-0"

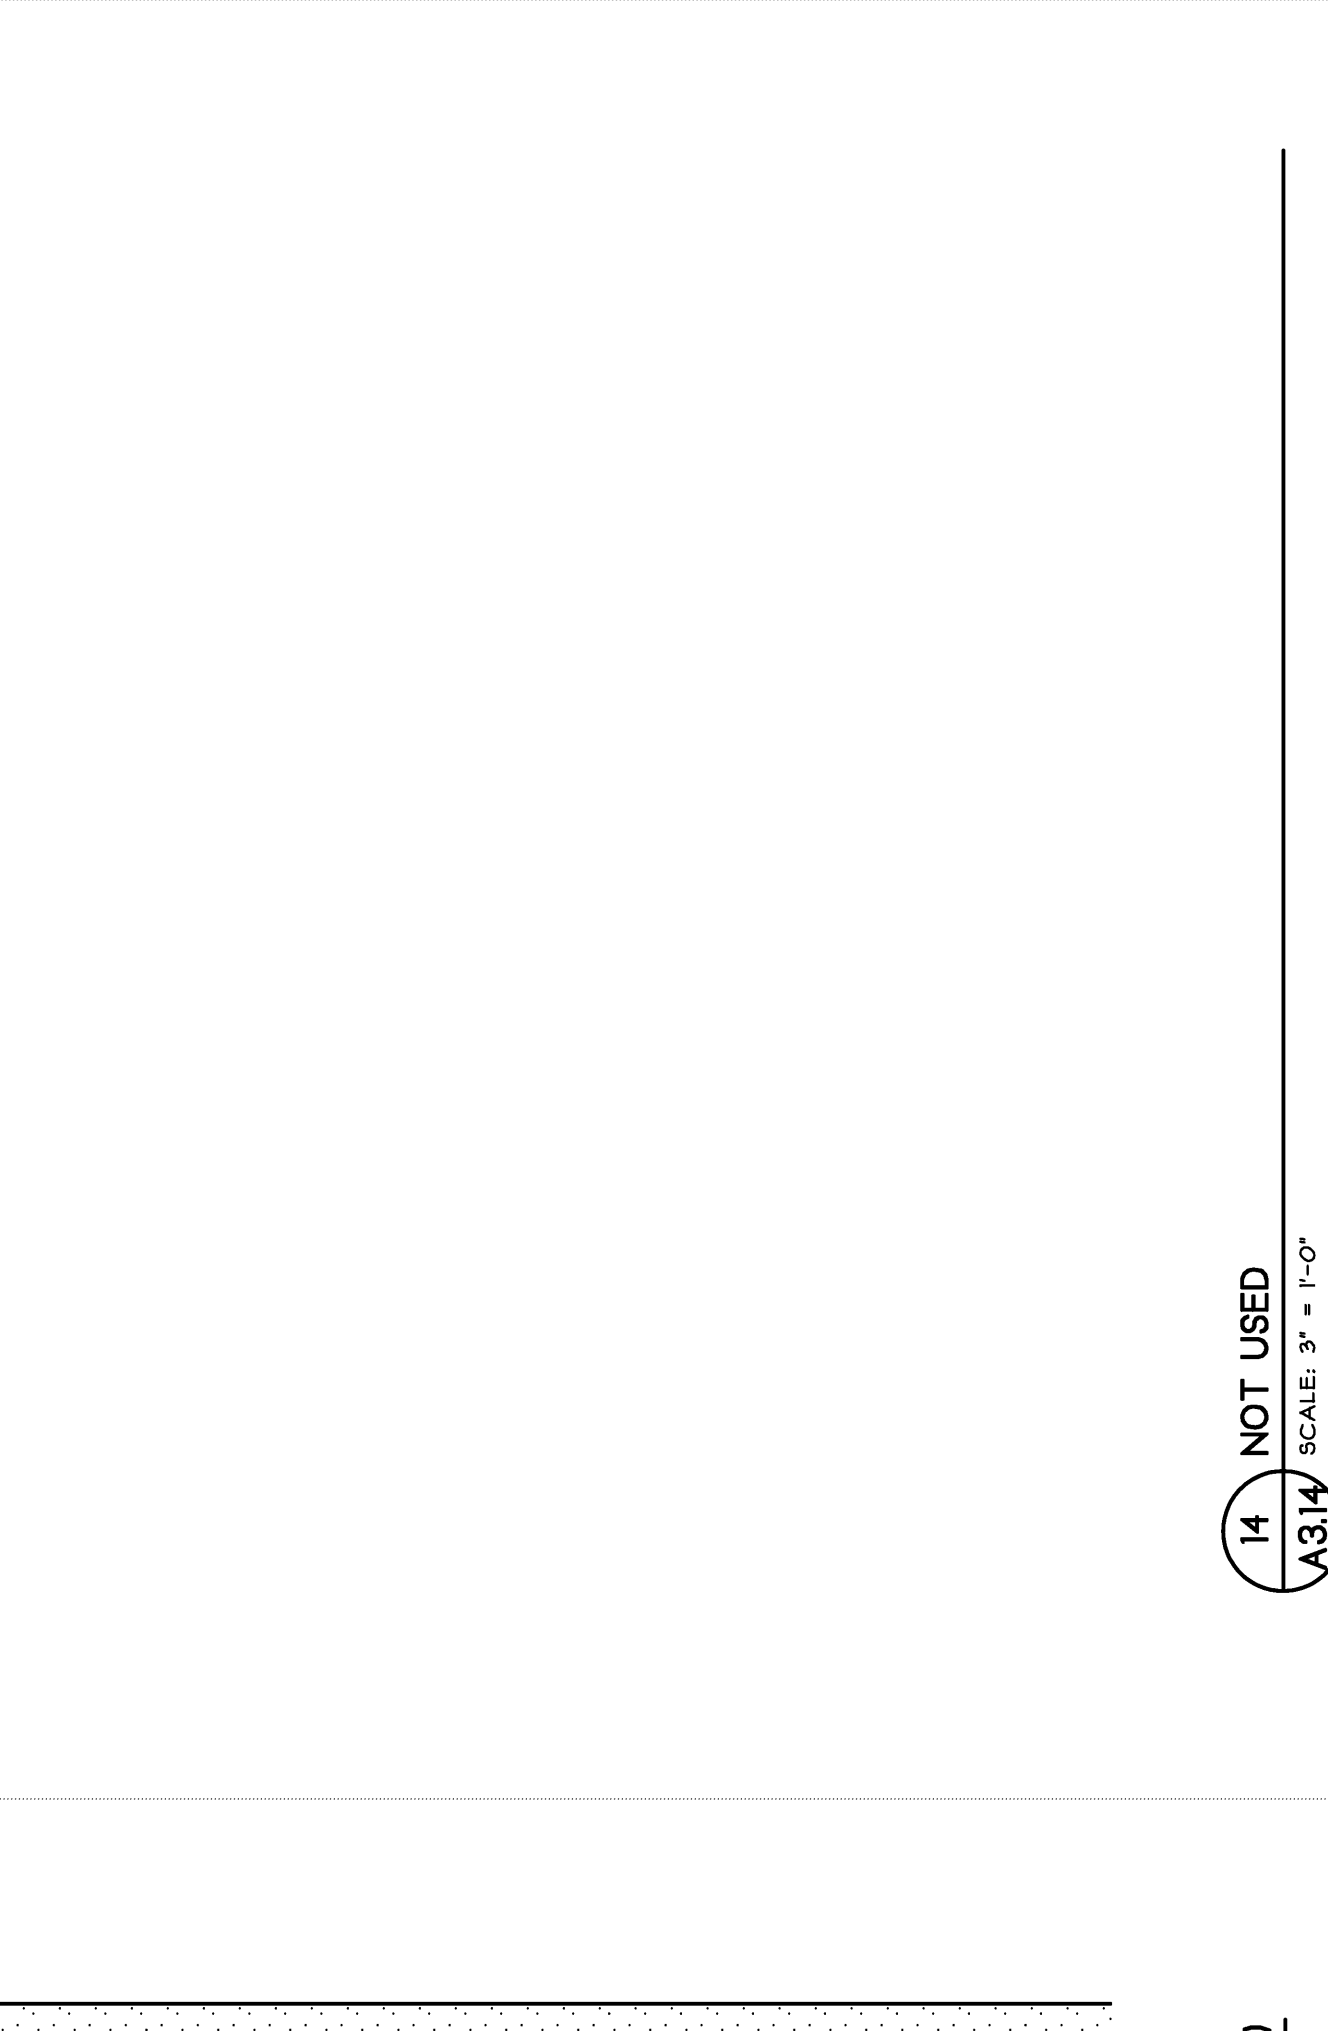

**13** NOT USED  
A3.14 SCALE 3" = 1'-0"



**14** NOT USED  
A3.14 SCALE 3" = 1'-0"



**15** DEFLECTION JOINT DETAIL  
A3.14 SCALE 3" = 1'-0"










	<b>East End Elementary School</b> Portland, Maine	Date: 04/15/2004 Scale: 3" = 1'-0" Drawn by: dhk Checked by: jph	<b>SECTION DETAILS</b>
		<b>Consultants</b> Deluca-Hoffman Associates Landscape Architect Carroll Associates Structural Engineer Pinkham & Greer Mechanical Engineer Bennett Engineering Electrical Engineer Barlett Design Interior Design Tim Koenig Civil Engineer Fore Solutions	10 South Street Post Office Box 983 DTB Portland, ME 04112-0983 Phone: 207.659.9111 Fax: 207.762.1205 Email: info@delucahoffman.com