




J W.C. 305
SCALE: 1/4" = 1'-0"

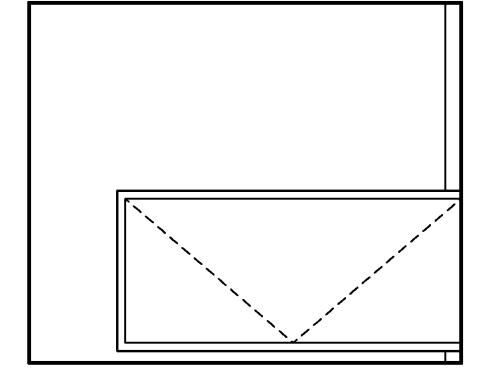


1 W.C. 305
SCALE: 1/4" = 1'-0"

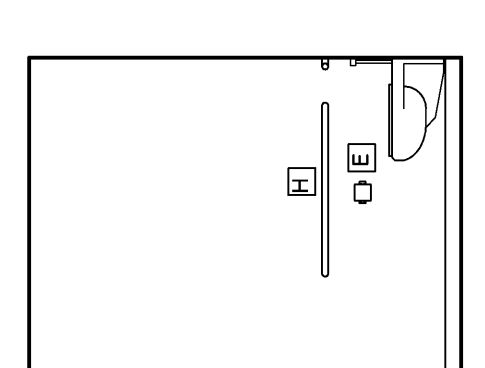


2 W.C. 305
SCALE: 1/4" = 1'-0"

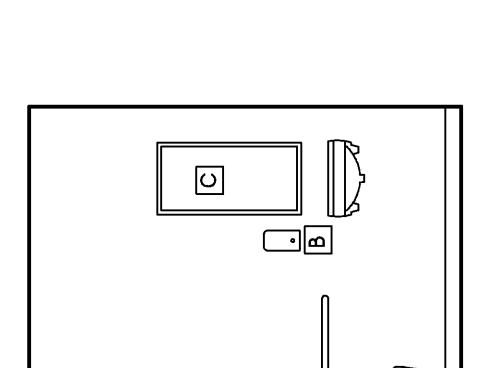


3 W.C. 305
SCALE: 1/4" = 1'-0"

 


4 W.C. 305
SCALE: 1/4" = 1'-0"

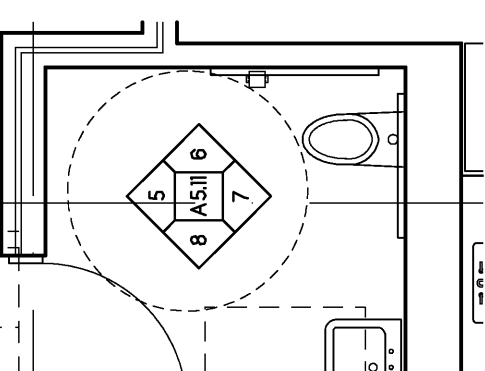


K STAFF W.C. 310
SCALE: 1/4" = 1'-0"

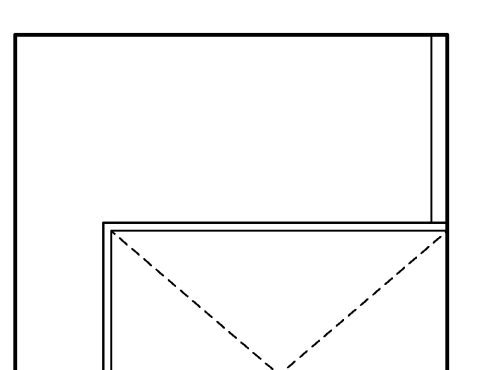


5 STAFF W.C. 310
SCALE: 1/4" = 1'-0"

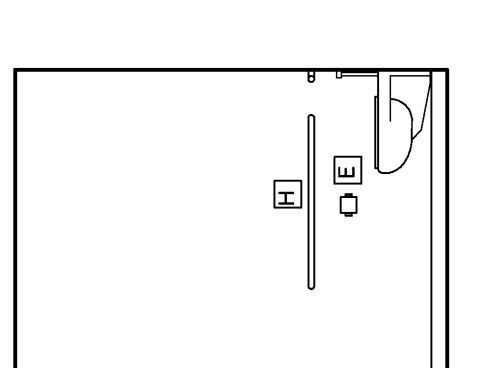


6 STAFF W.C. 310
SCALE: 1/4" = 1'-0"

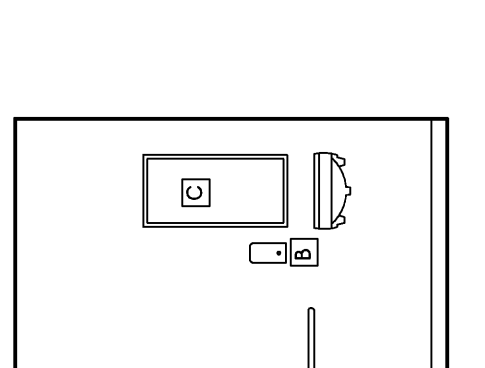


7 STAFF W.C. 310
SCALE: 1/4" = 1'-0"

 


8 STAFF W.C. 310
SCALE: 1/4" = 1'-0"

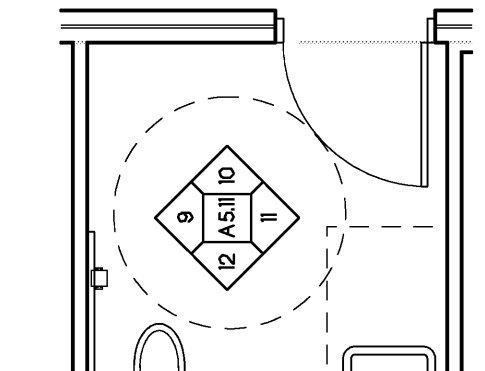


L STAFF W.C. 310
SCALE: 1/4" = 1'-0"

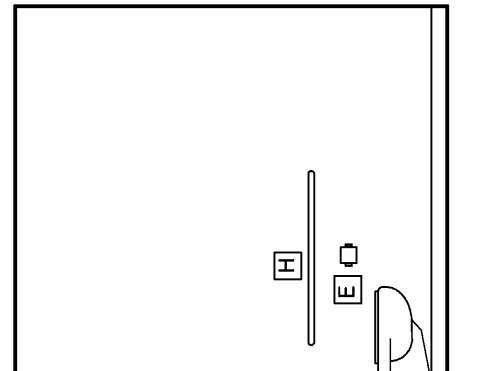


9 STAFF W.C. 310
SCALE: 1/4" = 1'-0"

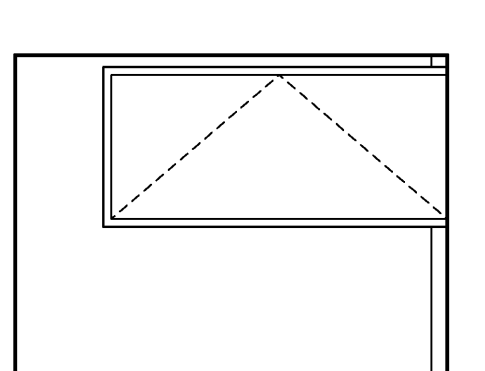


10 STAFF W.C. 310
SCALE: 1/4" = 1'-0"

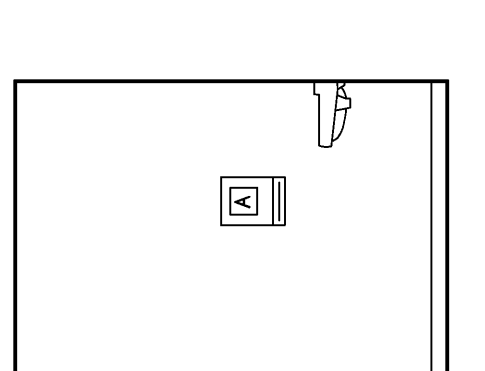


11 STAFF W.C. 310
SCALE: 1/4" = 1'-0"

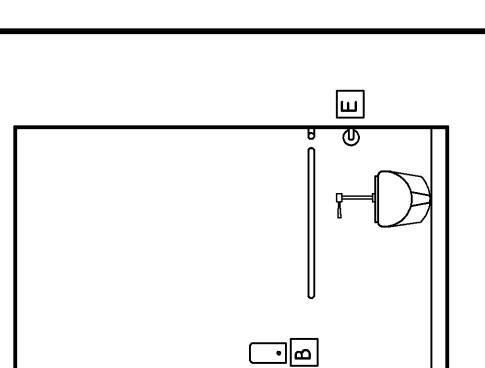


12 STAFF W.C. 310
SCALE: 1/4" = 1'-0"

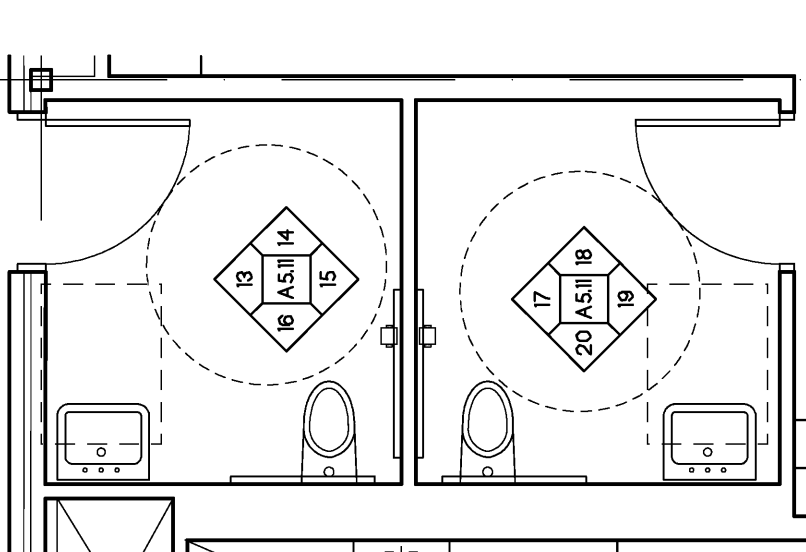


M W.C. 228, 242, 255
SCALE: 1/4" = 1'-0"

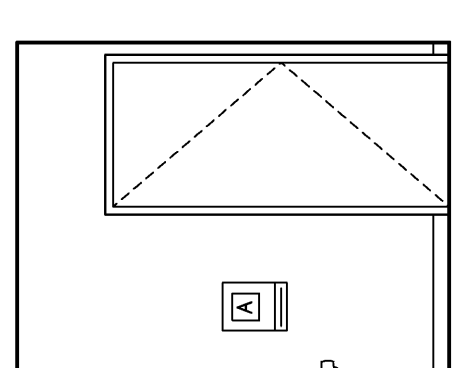


13 W.C. 228, 242, 255
SCALE: 1/4" = 1'-0"

 


14 W.C. 228, 242, 255
SCALE: 1/4" = 1'-0"

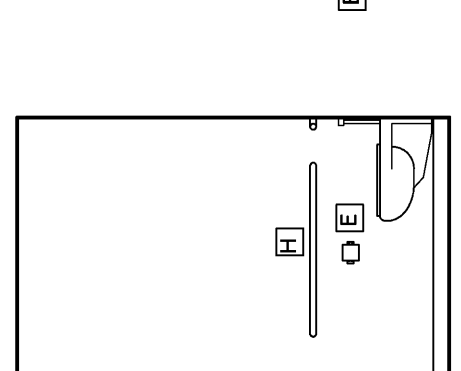

15 W.C. 228, 242, 255
SCALE: 1/4" = 1'-0"

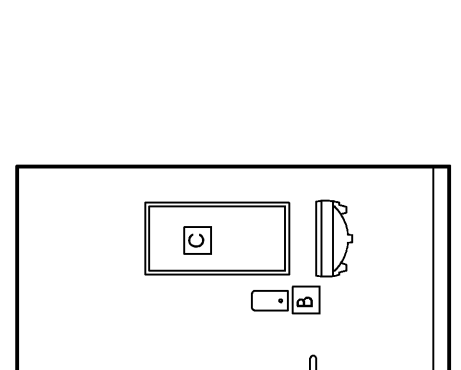


16 W.C. 228, 242, 255
SCALE: 1/4" = 1'-0"

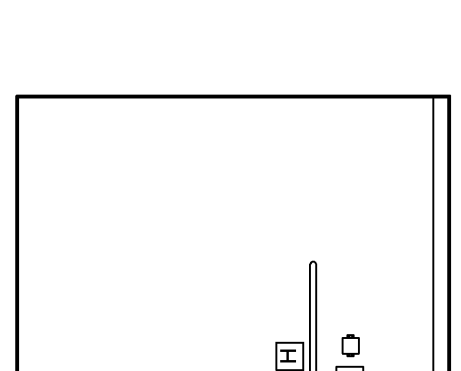


17 W.C. 228, 242, 255
SCALE: 1/4" = 1'-0"




18 W.C. 228, 242, 255
SCALE: 1/4" = 1'-0"

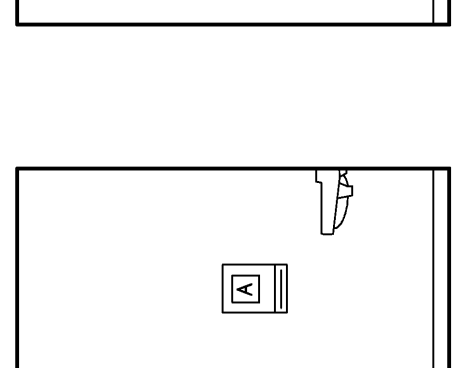


19 W.C. 228, 242, 255
SCALE: 1/4" = 1'-0"

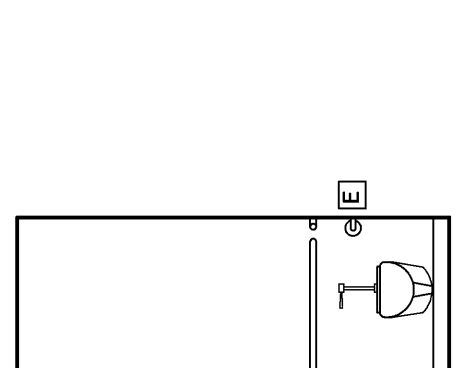


20 W.C. 228, 242, 255
SCALE: 1/4" = 1'-0"

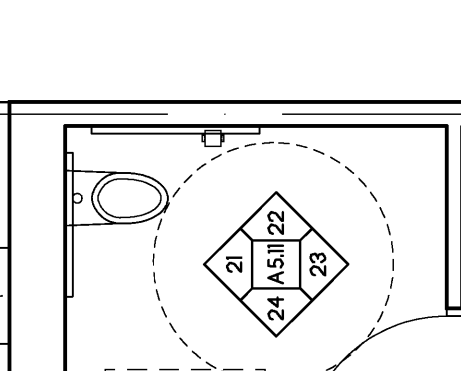


21 W.C. 228, 242, 255
SCALE: 1/4" = 1'-0"

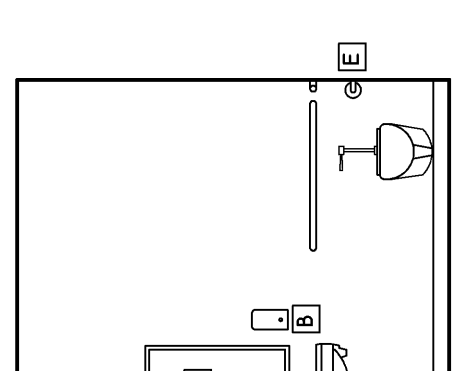


22 W.C. 228, 242, 255
SCALE: 1/4" = 1'-0"

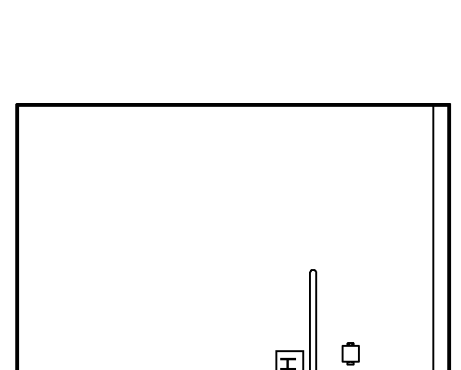


23 W.C. 228, 242, 255
SCALE: 1/4" = 1'-0"

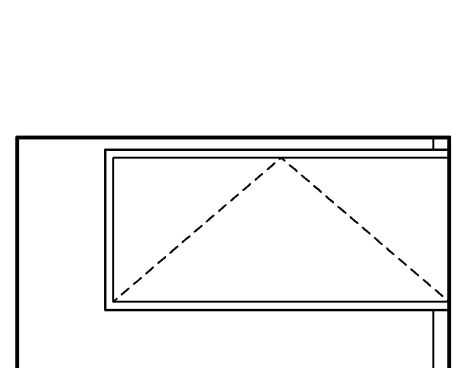


24 W.C. 228, 242, 255
SCALE: 1/4" = 1'-0"

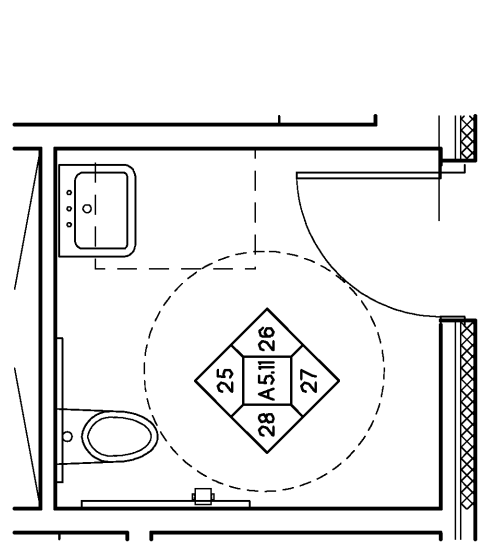


O W.C. 228, 242, 255
SCALE: 1/4" = 1'-0"

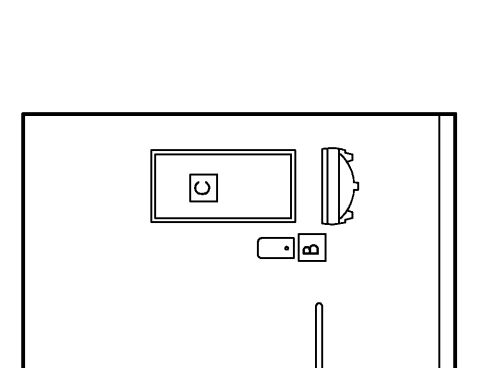


25 W.C. 228, 242, 255
SCALE: 1/4" = 1'-0"

 


26 W.C. 228, 242, 255
SCALE: 1/4" = 1'-0"

 


27 W.C. 228, 242, 255
SCALE: 1/4" = 1'-0"

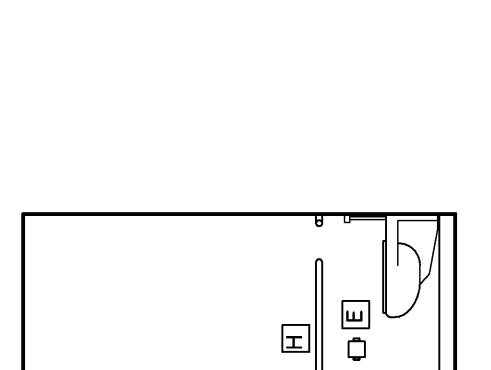


28 W.C. 228, 242, 255
SCALE: 1/4" = 1'-0"

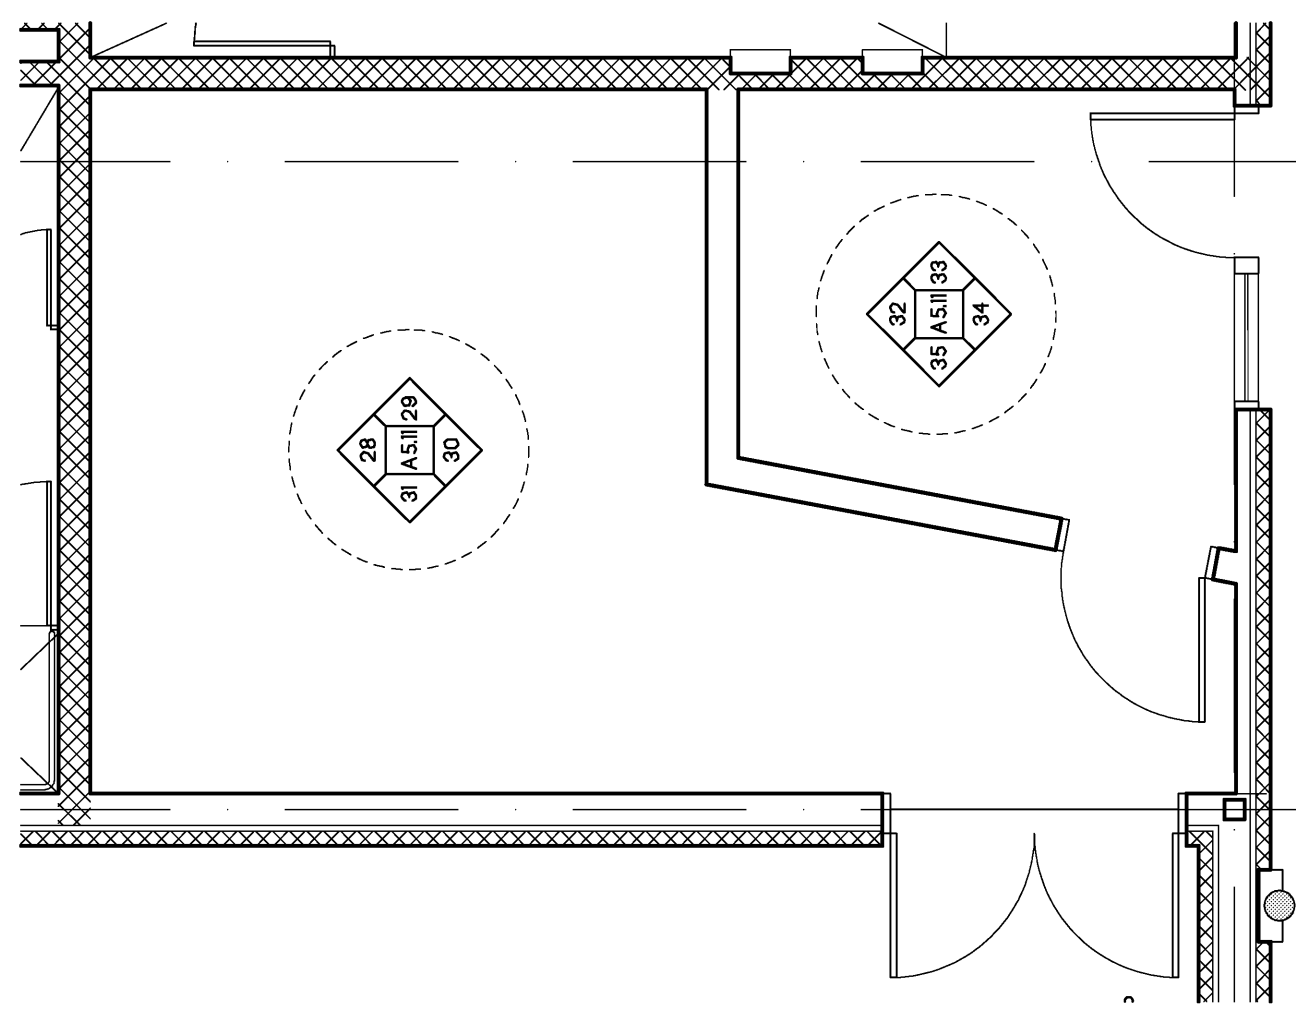


P REC. OFFICE 328
SCALE: 1/4" = 1'-0"

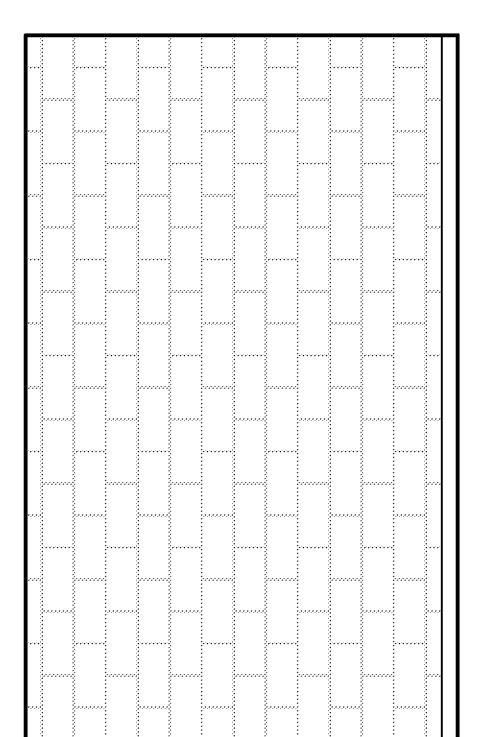


28 REC. OFFICE 328
SCALE: 1/4" = 1'-0"

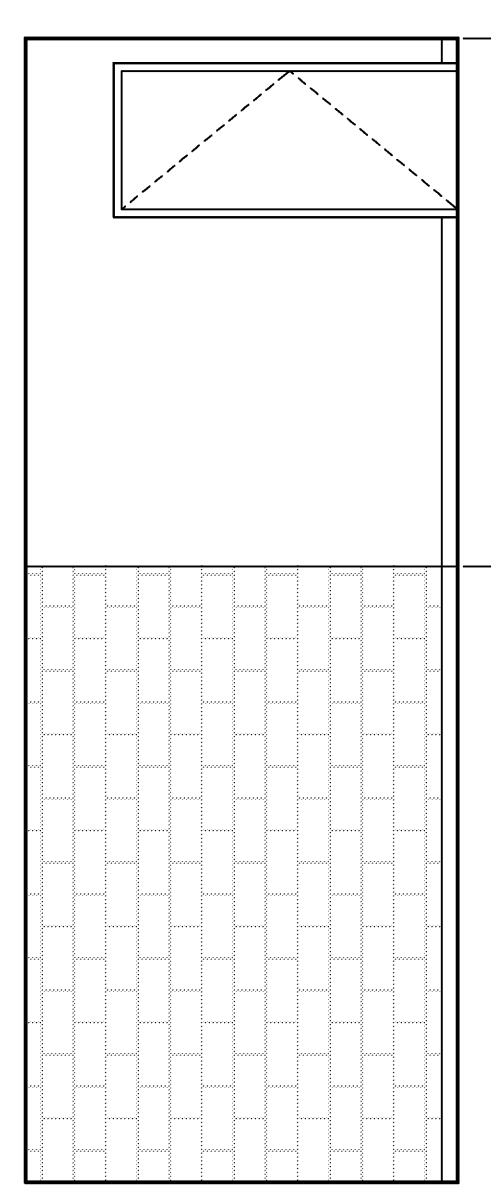


29 REC. OFFICE 328
SCALE: 1/4" = 1'-0"

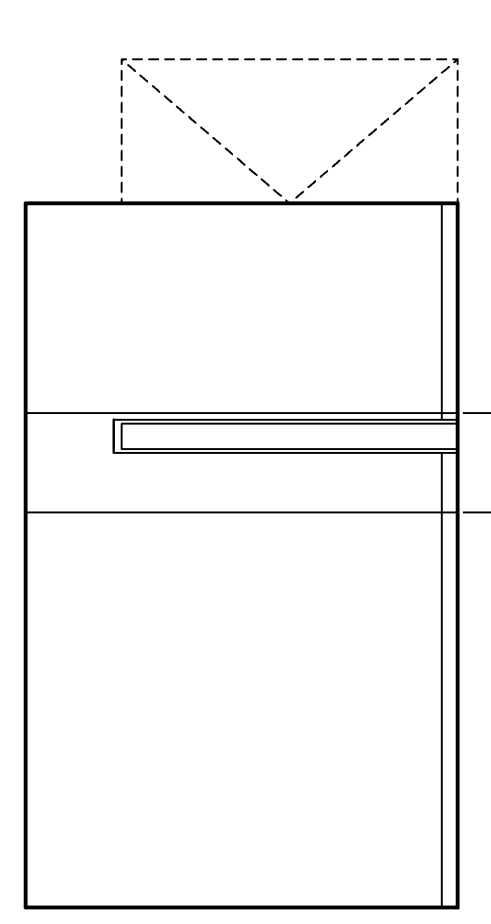


30 REC. OFFICE 328
SCALE: 1/4" = 1'-0"

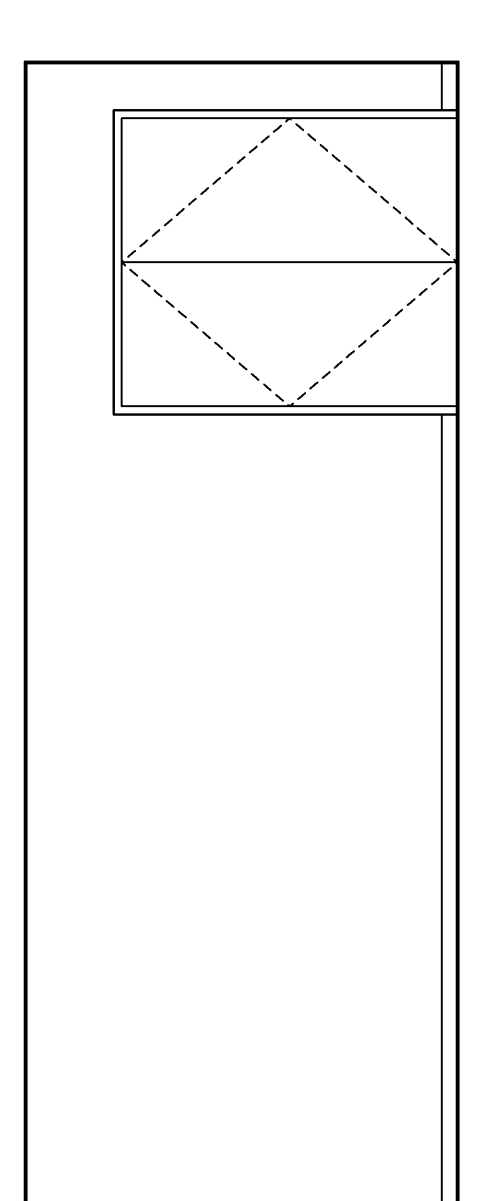


31 REC. OFFICE 328
SCALE: 1/4" = 1'-0"

 


32 REC. OFFICE 328
SCALE: 1/4" = 1'-0"

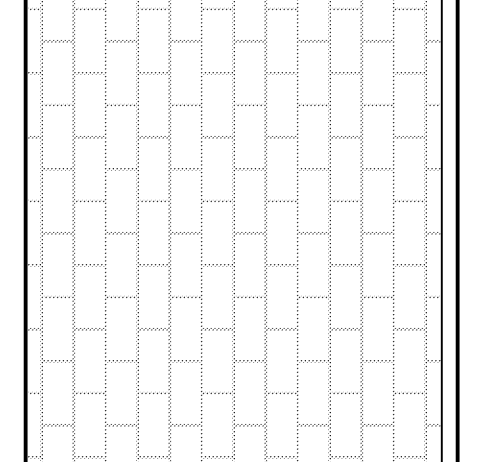

33 REC. OFFICE 328
SCALE: 1/4" = 1'-0"

 

34 REC. OFFICE 328
SCALE: 1/4" = 1'-0"

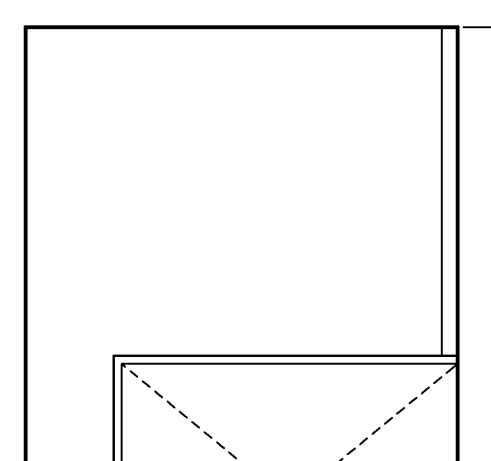

35 REC. OFFICE 328
SCALE: 1/4" = 1'-0"

	<p>East End Elementary School Portland Public Schools Portland, Maine</p>
	<p>Project No.: 0309 Date: July 15, 2004 Scale: 1/4" = 1'-0" Drawn by: reg Checked by: jph</p>
<p>Consultants Civil Engineer Landscape Architect Structural Engineer Mechanical Engineer Electrical Engineer Barricade Design Interior Elevations TJM Consulting Green Consultants Fore Solutions</p>	<p>Deluca-Hoffman Associates Civil Engineer Landscape Architect Structural Engineer Mechanical Engineer Electrical Engineer Barricade Design Interior Elevations TJM Consulting Green Consultants Fore Solutions</p>
<p>10 Duaneville Street Portland, ME 04103 Phone: 603.761.2051 Fax: 603.761.2105 www.dhassociates.com</p>	<p>A5.11</p>